



This document is the property of 2KM Architects, Inc. The unauthorized reproduction, copying, or otherwise use of this document is strictly prohibited and any infringement thereon may be subject to legal action. Copyright © 2020, 2KM Architects, Inc.

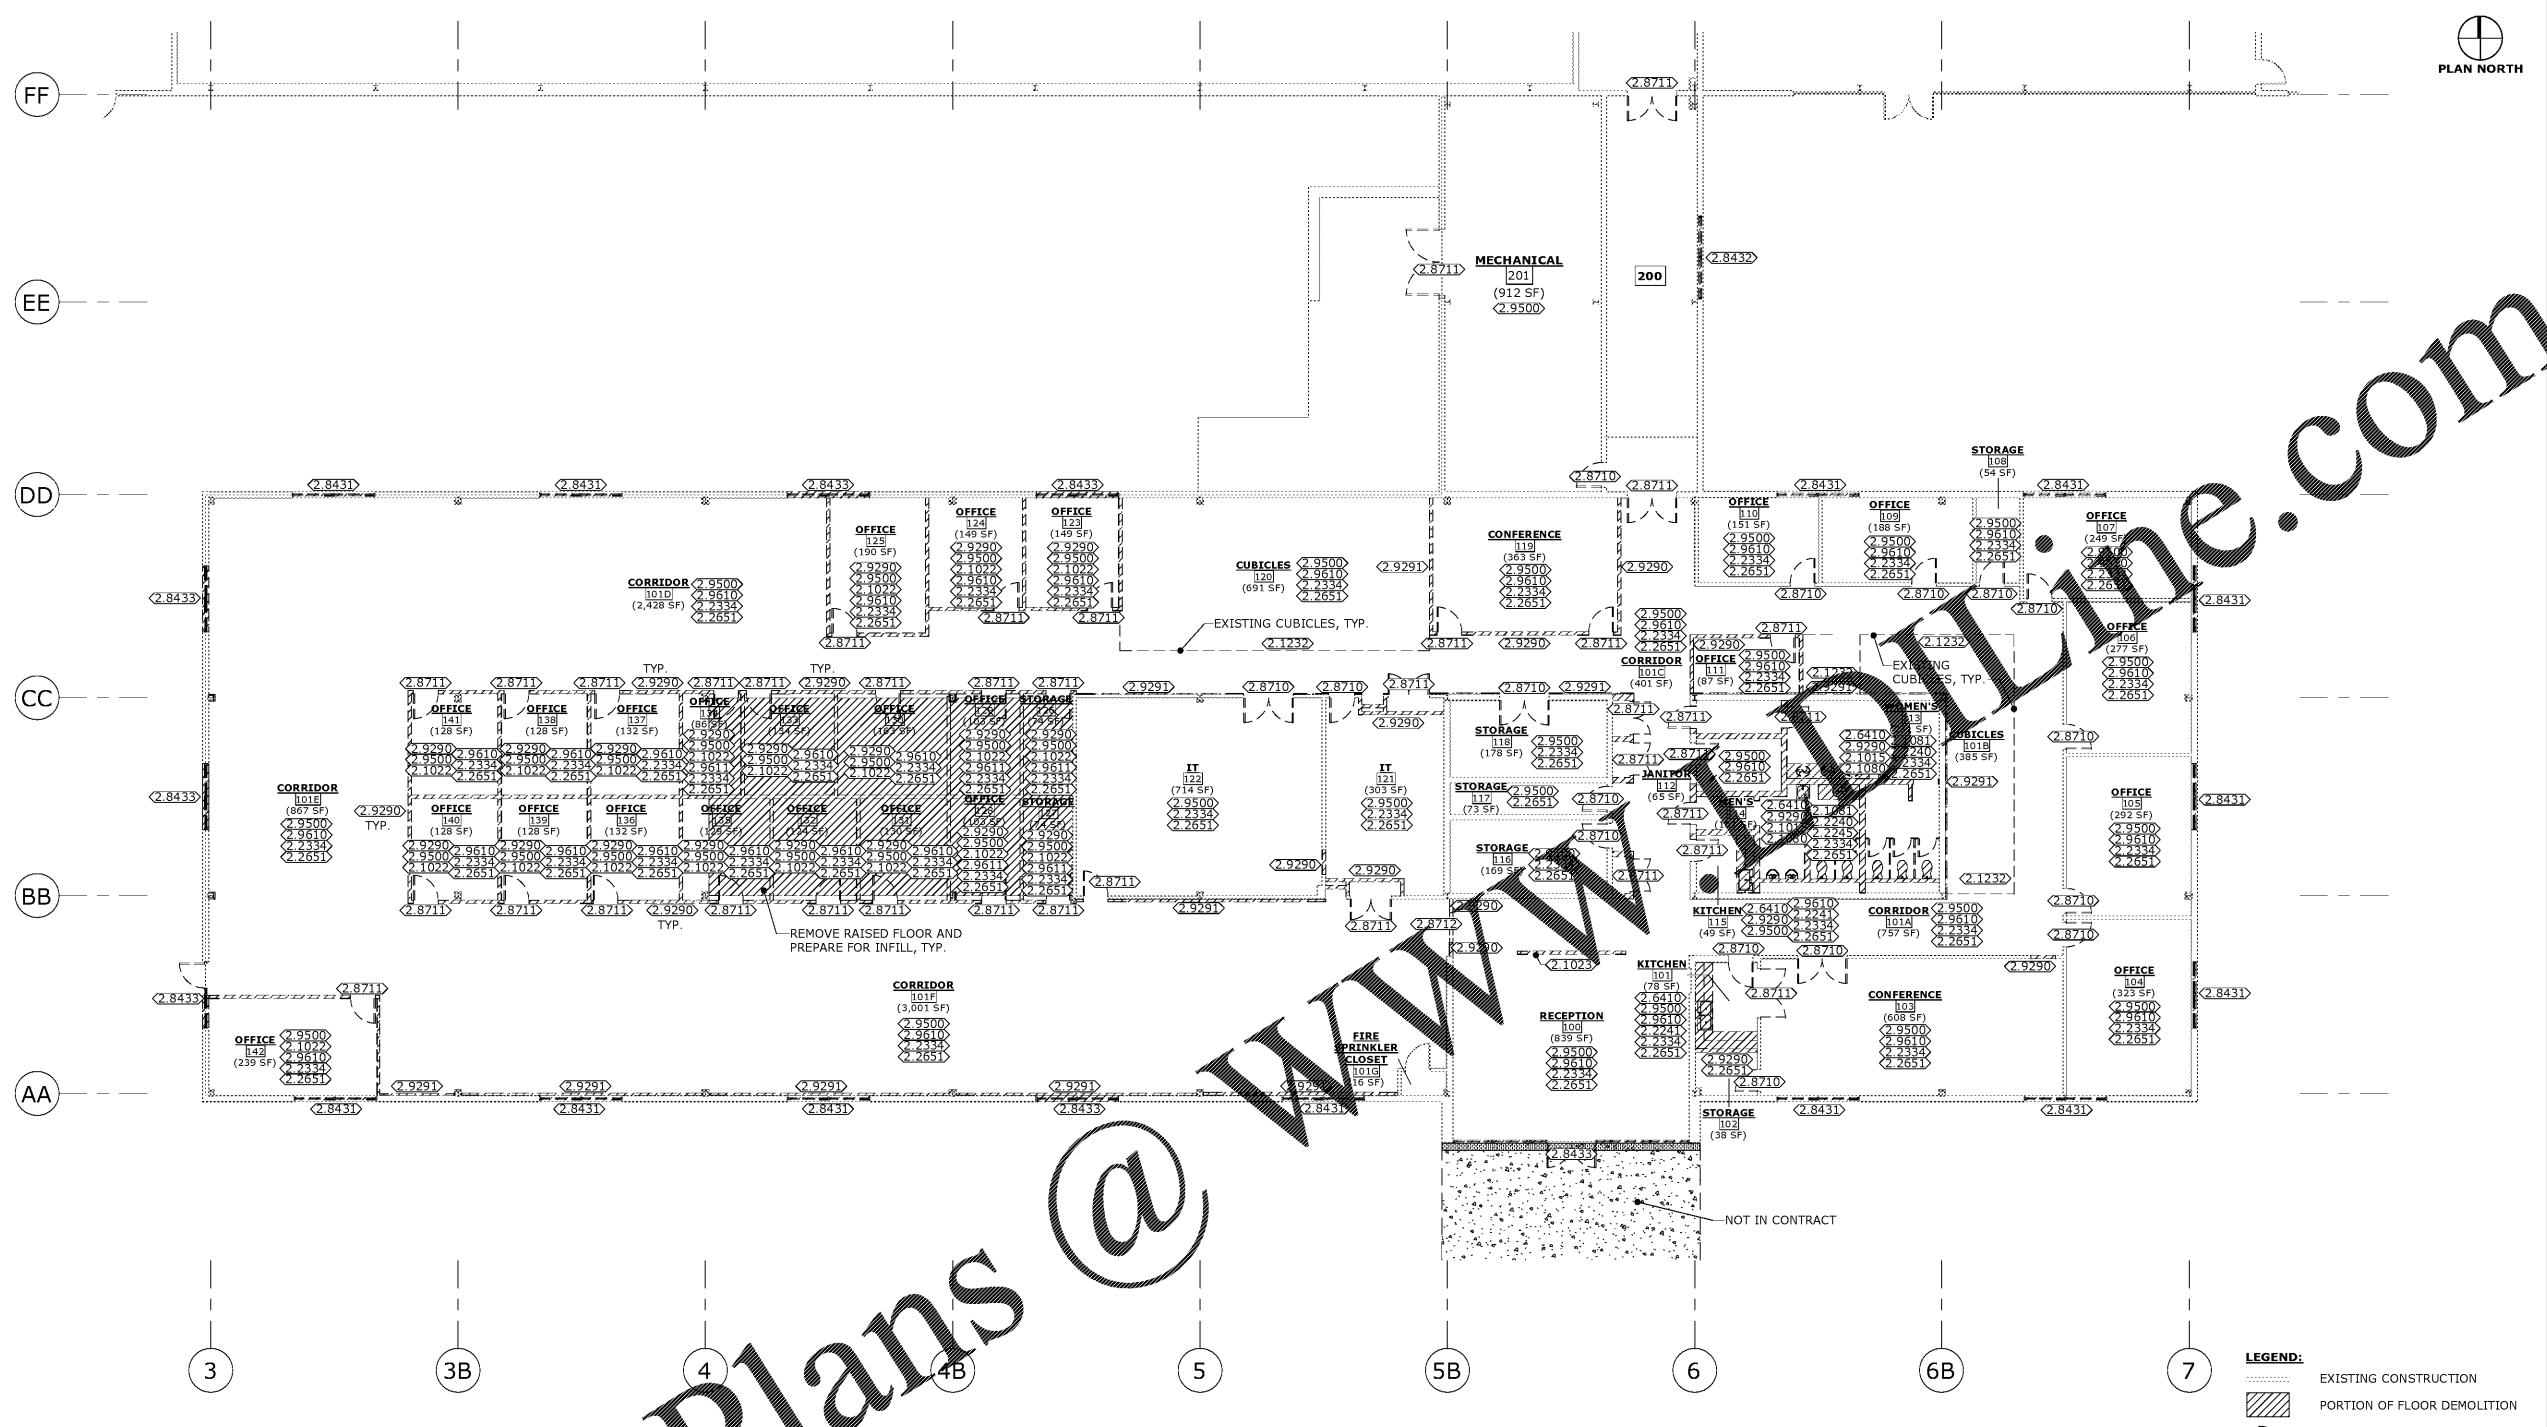

**1 FIRST FLOOR DEMOLITION PLAN**  
 SCALE: 3/32" = 1'-0"

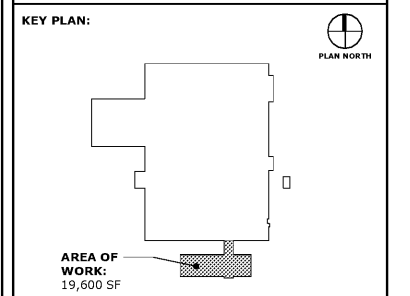

**REVISIONS:**

Date	Description

**GENERAL NOTES**

- CONTRACTOR IS RESPONSIBLE FOR DISPOSAL OF ALL MATERIALS WHICH ARE NOT SPECIFICALLY NOTED TO BE EITHER RE-USED OR TURNED OVER TO THE OWNER.
- SEE MECHANICAL, PLUMBING AND ELECTRICAL DRAWINGS FOR ADDITIONAL NOTES.
- ALL SLAB PENETRATIONS TO EITHER BE FILLED SOLID WITH CONCRETE, OR IF RE-USED, SEALED WITH A FIRE SEALANT SYSTEM PER SPECIFICATIONS.
- VERIFY ALL FUTURE WORK PRIOR TO DEMOLITION ACTIVITIES.
- CONTRACTOR TO FOLLOW ALL OSHA SAFETY STANDARDS FOR REMOVAL AND DISPOSAL OF MATERIALS.

**DEMOLITION NOTES**

- DIVISION 6 - CARPENTRY DEMO**  
 2.8410 REMOVE EXISTING CASEWORK AND DISPOSE.
- DIVISION 8 - DOORS & WINDOWS DEMO**  
 2.8431 REMOVE EXISTING ALUMINUM FRAME STOREFRONT WINDOWS AND DISPOSE. PREPARE OPENING FOR NEW STOREFRONT SYSTEM.  
 2.8432 REMOVE EXISTING ALUMINUM FRAME STOREFRONT WINDOWS AND DISPOSE. PREPARE FOR CMU INFILL.  
 2.8433 REMOVE EXISTING ALUMINUM FRAME STOREFRONT WINDOWS AND DISPOSE. PREPARE OPENING FOR NEW STOREFRONT SYSTEM WITH DOOR AND LITE.  
 2.8710 REMOVE EXISTING DOOR AND DISPOSE. PREP FRAME FOR NEW HARDWARE.  
 2.8711 REMOVE EXISTING DOOR & FRAME AND DISPOSE.  
 2.8712 REMOVE EXISTING CASER OPENING AND DISPOSE.
- DIVISION 9 - FINISHES DEMO**  
 2.9290 REMOVE EXISTING SELECT GPDW PARTITION AND DISPOSE.  
 2.9291 REMOVE EXISTING GPDW, ONE SIDE ONLY AND DISPOSE.  
 2.9500 REMOVE EXISTING 2'x2' ACOUSTICAL CEILING TILE & GRID AND DISPOSE.  
 2.9610 REMOVE EXISTING FLOORING & WALL BASE AND DISPOSE. CLEAN ADHESIVE FROM SUBSTRATE, PREPARE FOR NEW FLOORING.  
 2.9611 REMOVE EXISTING RAISED FLOORING PANELS AND SALVAGE PARTS FOR REUSE. REMOVE WALL BASE AND DISPOSE. PREP FOR FLOOR FILL IN AND NEW FLOORING.

- DIVISION 10 - SPECIALTIES DEMO**  
 2.1015 REMOVE EXISTING TOILET/SHOWER PARTITIONS & DISPOSE.  
 2.1022 REMOVE EXISTING DEMOUNTABLE PARTITIONS, GLAZING & FRAMING AND DISPOSE.  
 2.1023 REMOVE EXISTING DEMOUNTABLE PARTITIONS, WOOD PANELS & FRAMING AND DISPOSE.  
 2.1080 REMOVE EXISTING SOAP DISPENSER, PAPER TOWEL DISPENSER, TOILET TISSUE DISPENSER & MIRROR AND DISPOSE.  
 2.1081 REMOVE EXISTING GRAB BARS AND DISPOSE.
- DIVISION 12 - FURNISHINGS DEMO**  
 2.1232 REMOVE EXISTING FURNISHINGS AND TURN OVER TO OWNER.
- DIVISION 22 - PLUMBING DEMO**  
 2.2240 REMOVE EXISTING TOILETS & SINKS AND DISPOSE.  
 2.2241 REMOVE EXISTING SINK AND DISPOSE.  
 2.2245 REMOVE EXISTING URINALS AND DISPOSE.
- DIVISION 23 - HVAC DEMO**  
 2.2334 REMOVE EXISTING DIFFUSERS & FAN GRILLES AND DISPOSE.
- DIVISION 26 - ELECTRICAL DEMO**  
 2.2651 REMOVE EXISTING LIGHTING AND DISPOSE.

**CCSD  
 I.T./TRAINING  
 DEPARTMENT**  
 FOR  
 COLUMBIA COUNTY SCHOOL DISTRICT  
 4395 RIVERWATCH PARKWAY  
 EVANS, GA 30809

**DRAWING TITLE**

**DEMOLITION PLAN**

PROJECT NO.	20-04C	DRAWING NO.	
DATE	10/26/2020		
DRAWN BY	RS		
PAPER	24"x36"		
ISSUE	CD		

**A0.1**

Order Plans @