


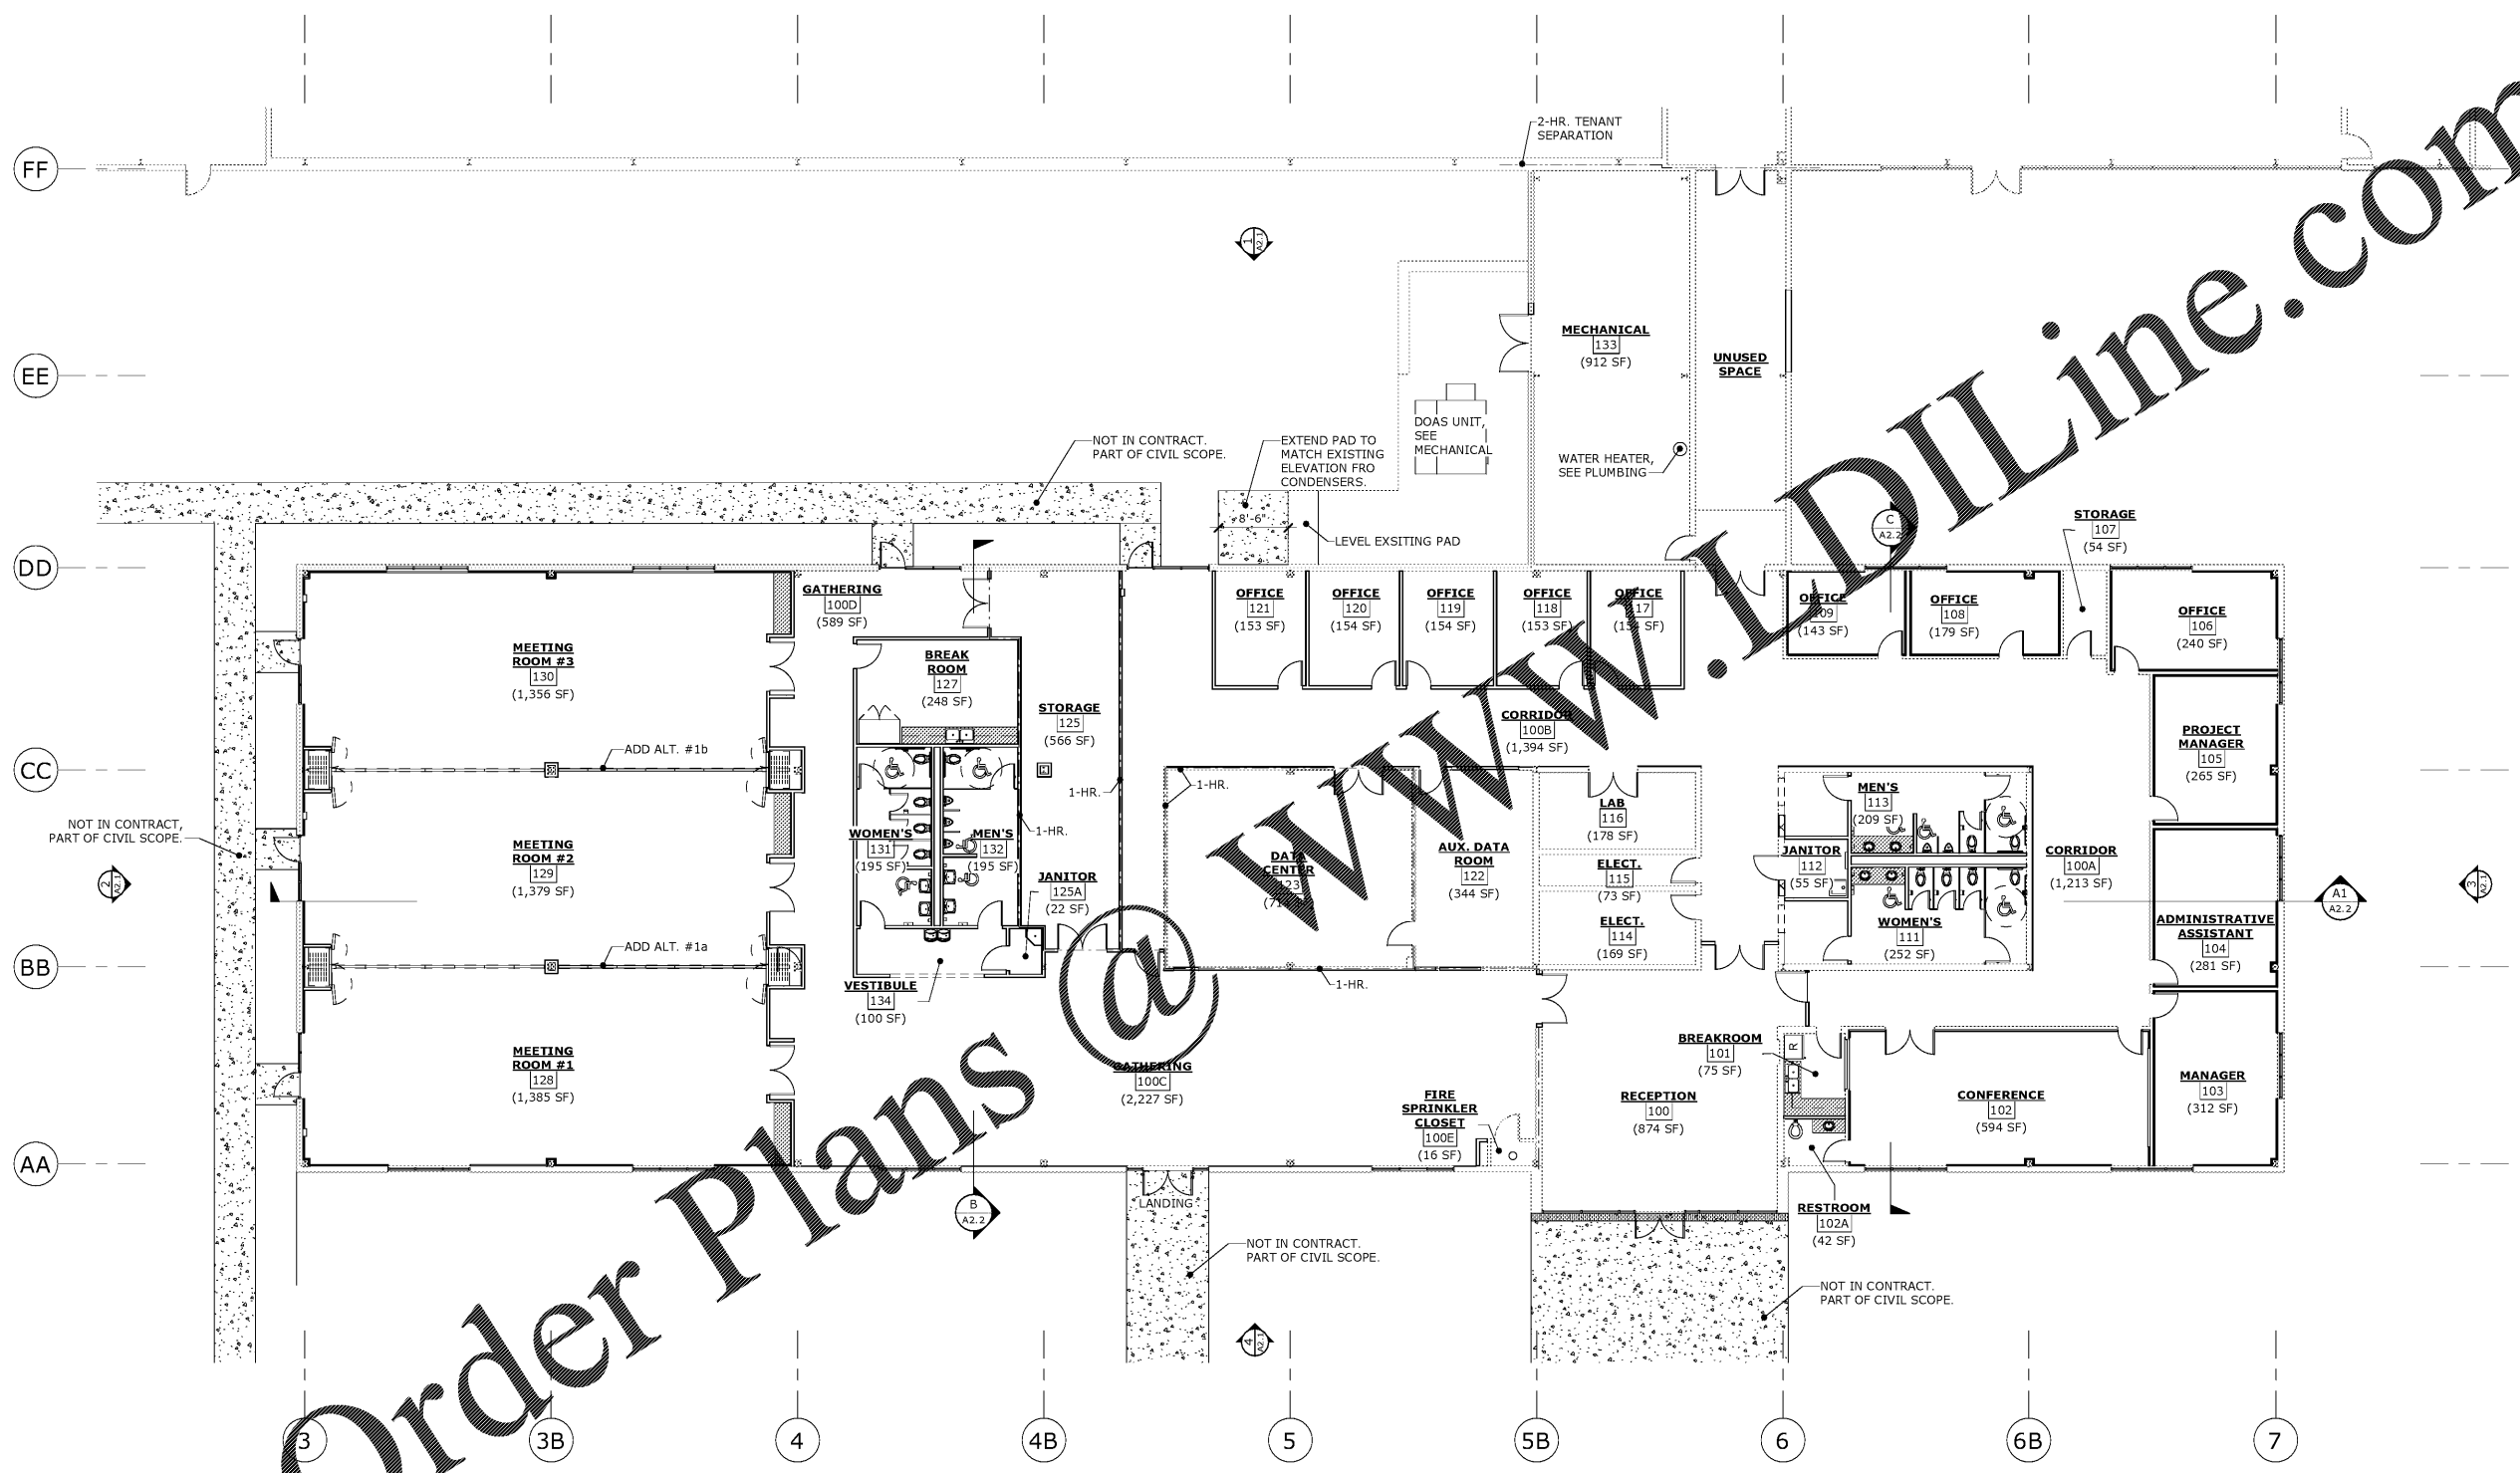

2.K.M.
ARCHITECTS, INC.
529 GREENE ST. AUGUSTA, GA. 30901
(706) 736-3333 - FAX (706) 736-7100

STATE OF GEORGIA
ROBERT L. MAULDIN
10/26/2020
REGISTERED ARCHITECT
CERTIFICATE No. 9839


This document is the property of 2KM Architects, Inc. The unauthorized reproduction, copying, or otherwise use of this document is strictly prohibited and any infringement thereupon may be subject to legal action.
Copyright © 2020, 2KM Architects, Inc.



WWW.DILine.com

Order Plans @

KEY PLAN:

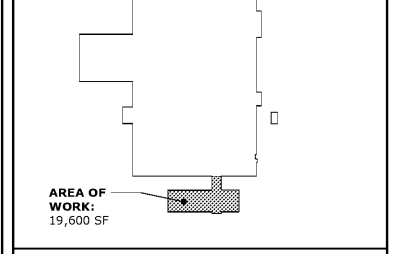

REVISIONS:

Date	Description

**CCSD
I.T./TRAINING
DEPARTMENT**

FOR
COLUMBIA COUNTY SCHOOL DISTRICT

4395 RIVERWATCH PARKWAY
EVANS, GA 30809

LEGEND:

	1-HOUR RATED
	2-HOUR RATED
	EXISTING PARTITION
	NEW PARTITION

- 1. ADD ALTERNATE #1a**
ADD ALTERNATE SHALL INCLUDE PURCHASING AND INSTALLATION OF (1) PAIRED OPERABLE PARTITION SYSTEMS SEPARATING MEETING ROOM #128 AND MEETING ROOM #129. PRICING IS TO INCLUDE COLUMN SUPPORT, PAIRED OPERABLE PARTITIONS, STRUCTURAL SUPPORTS, AND SOUND ATTENUATION CLOSURE AT THE PARTITIONS TO ROOF DECK.
- ADD ALTERNATE #1b:**
ADD ALTERNATE SHALL INCLUDE PURCHASING AND INSTALLATION OF (1) PAIRED OPERABLE PARTITION SYSTEMS SEPARATING MEETING ROOM #129 AND MEETING ROOM #130. PRICING IS TO INCLUDE COLUMN SUPPORT, PAIRED OPERABLE PARTITIONS, STRUCTURAL SUPPORTS, AND SOUND ATTENUATION CLOSURE AT THE PARTITIONS TO ROOF DECK.

1 FIRST FLOOR OVERALL PLAN
SCALE: 3/32" = 1'-0"

DRAWING TITLE

**OVERALL NEW
WORK PLAN**

PROJECT NO.	20-04C	DRAWING NO.	
DATE	10/26/2020		
DRAWN BY	RS		
PAPER	24"x36"		
ISSUE	CD		

A1.1

Z:\Mtl\Projects\2020\Projects\20-04-CCSD-I.T. Dept\DRAWINGS\CD Construction Documents\1-FLOOR-IT-DEPT-CD-14

PRINTED: 10/27/2020 3:49:02 PM