




2.KM
ARCHITECTS, INC.
10/26/2020
REGISTERED ARCHITECT

STATE OF GEORGIA
ROBERT L. MAULDIN
CERTIFICATE No. 9897

529 GREENE ST. AUGUSTA, GA. 30901
(706) 736-3333 - FAX (706) 736-7100

This document is the property of 2KM Architects, Inc. The unauthorized reproduction, copying, or otherwise use of this document is strictly prohibited and any infringement thereupon may be subject to legal action.
Copyright © 2020, 2KM Architects, Inc.

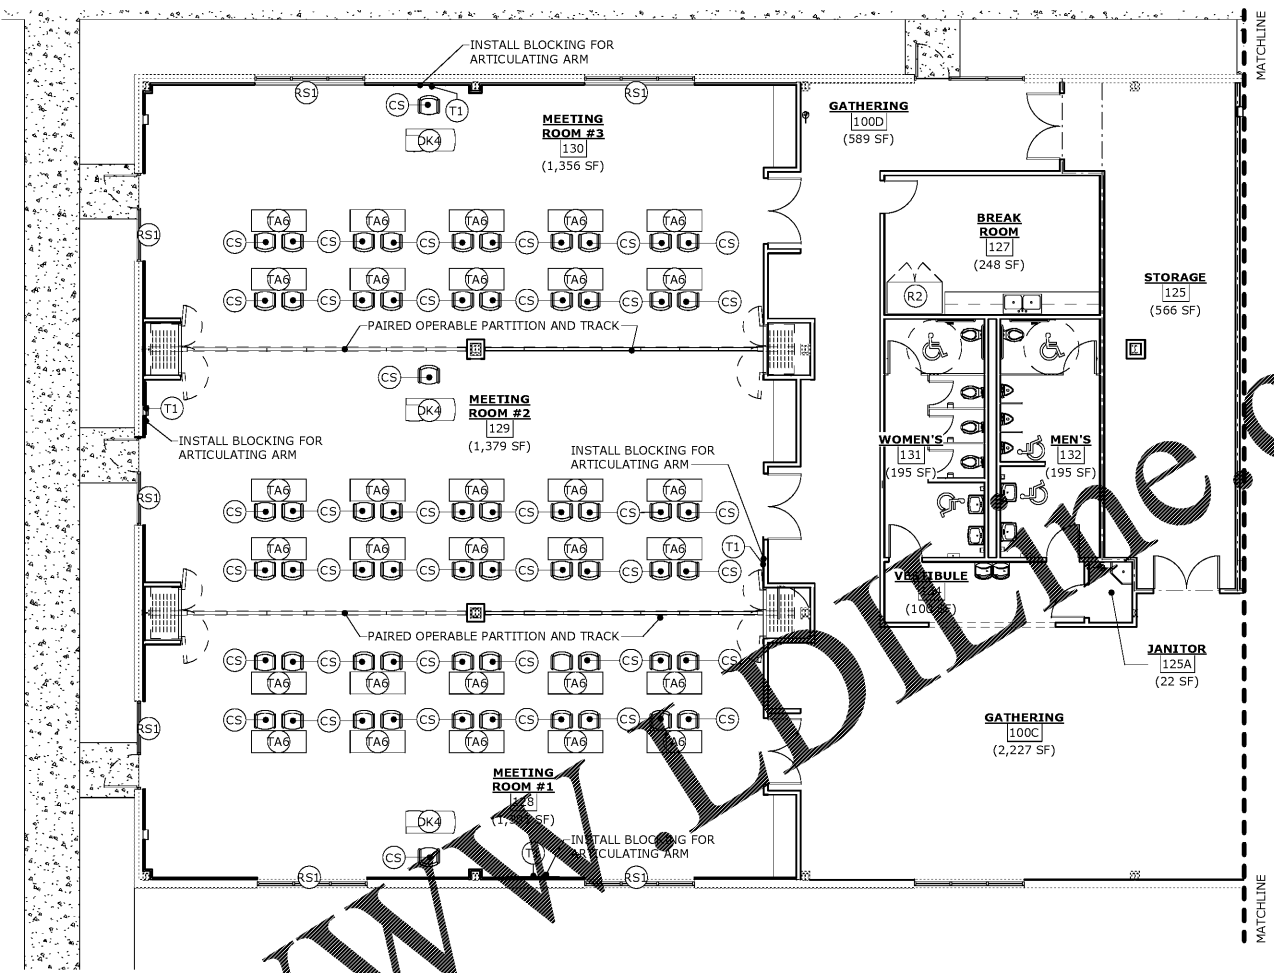

1 EQUIPMENT PLAN
SCALE: 1/8" = 1'-0"


EQUIPMENT SCHEDULE - LEFT SIDE

ITEM NO.	ITEM DESCRIPTION	DIMENSIONS			DATA	POWER	NOTES
		WIDTH	DEPTH	HEIGHT			
CS	CHAIR, TACKLING	2'-0"	1'-9"	2'-8"	-	-	FBOIBV
DK4	DESK, INSTRUCTION (LEFT)	1'-10"	1'-10"	3'-7"	-	-	FBOIBV
R2	REFRIGERATOR	5'-0"	2'-10"	-	-	X	FBOIBV
MA	MANUAL ROLLER SHADES	VARIABLE	VARIABLE	-	-	X	FBCIBC
T	TELEVISION, WALL MOUNTED	-	-	-	-	X	FBOIBV
TAL	TALK TABLE, TRAINING	5'-0"	1'-6"	2'-6"	-	-	FBOIBV

NOTES:

- A. FBOIBO - FURNISHED BY OWNER, INSTALLED BY OWNER
- B. FBOIBV - FURNISHED BY OWNER, INSTALLED BY VENDOR
- C. FBCIBC - FURNISHED BY CONTRACTOR, INSTALLED BY CONTRACTOR
- D. ALL WIRING FOR ELECTRICAL TO BE PROVIDED BY CONTRACTOR
- E. CONTRACTOR TO PROVIDE ALL BLOCKING/ SUPPORT FOR WALL AND/OR CEILING MOUNTED ITEMS LISTED. CONTRACTOR TO REVIEW ALL SUPPORTS WITH OWNER AND ARCHITECT (IN FIELD) PRIOR TO INSTALLATION OF GPDW.

KEY PLAN:

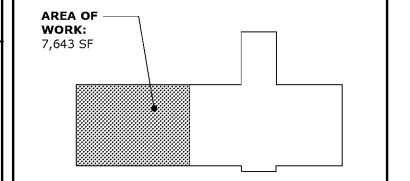

REVISIONS:

Date	Description

**CCSD
I.T./TRAINING
DEPARTMENT**

FOR
COLUMBIA COUNTY SCHOOL DISTRICT

4395 RIVERWATCH PARKWAY
EVANS, GA 30809

DRAWING TITLE

EQUIPMENT PLAN

PROJECT NO.	20-04C	DRAWING NO.	
DATE	10/26/2020		
DRAWN BY	RS		
PAPER	24"x36"		
ISSUE	CD		

A1.7

Z:\McNee - Projects\2020 Projects\20-04C - CCSD I.T. Dept\DRAWINGS\CD Construction Documents\DWG_I.T.WORKSET_I.T.DEP.DWG

PRINTED: 10/27/2020 3:49:21 PM

Order Plans @ WWW.IDDLINE.COM