


#	DESCRIPTION	MANUFACTURER	MODEL #	MOUNTING HEIGHT	NOTES
TA-1	MIRROR @ SINK	BRADLEY	#781-2436	40" TO BOTTOM OF UNIT (MAX)	FBCIBC
TA-2	SOAP DISPENSER	BY OWNER	BY OWNER	42" TO BOTTOM	FBOIBO
TA-3	PAPER TOWEL DISPENSER	BY OWNER	BY OWNER	OPERABLE PORTION @ 48" A.F.F.	FBOIBO
TA-4A	36" GRAB BAR	BRADLEY	812-001-36	33" - 36" TOP OF GRAB SURFACE	FBCIBC
TA-4B	42" GRAB BAR	BRADLEY	812-001-42	33" - 36" TOP OF GRAB SURFACE	FBCIBC
TA-6	TOILET PAPER DISPENSER	BY OWNER	BY OWNER	OPERABLE PORTION @ 18" A.F.F.	FBOIBO
TA-7	COAT HOOK	BRADLEY	9118-81	48" (A.F.F.)	FBCIBC



NOTES:  
 FBCIBC - FURNISHED BY CONTRACTOR, INSTALLED BY CONTRACTOR  
 FBOIBO - FURNISHED BY OWNER, INSTALLED BY OWNER

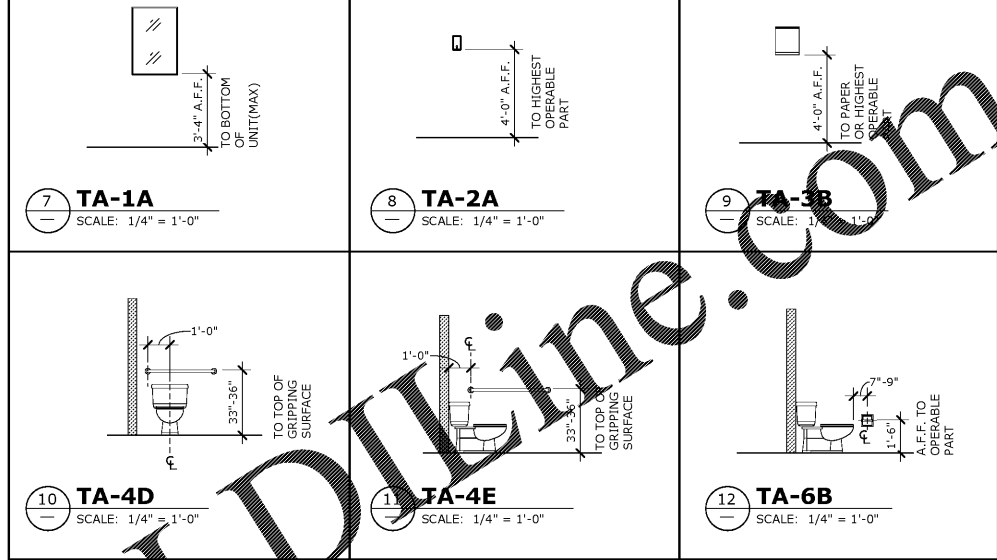

**CONSTRUCTION NOTES**

- DIVISION 9 - FINISHES**
- 9.300 INSTALL NEW CERAMIC TILE FLOORING AS SCHEDULED.
  - 9.510 INSTALL NEW 2'x2' ACOUSTICAL TILE CEILING AND GRID.
  - 10.250 INSTALL NEW CLICK LOCK LUXURY VINYL TILE (LVT) FLOORING AS SCHEDULED. SEE FINISH SCHEDULE FOR WALL BASE REQUIREMENTS.
  - 26.510 PRIME AND PAINT GPDW OR CMU WALLS, DOORS FRAMES AND TRIM. CLEAN ALL EXISTING PAINT SURFACES W/ SYNTHETIC TSP SOLUTION FOR NEW PAINT SURFACE PREPARATION.
- DIVISION 10 - SPECIALTIES**
- 10.110 INSTALL NEW SOLID PHENOLIC TOILET PARTITIONS.
  - 10.250 INSTALL NEW FRP WALL PROTECTION TO 48" A.F.F.
  - 10.800 INSTALL NEW SOAP DISPENSER, PAPER TOWEL DISPENSER, AND MIRROR PER TOILET ACCESSORIES SCHEDULE.
- DIVISION 22 - PLUMBING**
- 22.410 INSTALL NEW SINK WITH FAUCET.
  - 22.411 INSTALL NEW MOP SINK.
- DIVISION 23 - HVAC**
- 23.340 INSTALL NEW FAN GRILLES.
- DIVISION 26 - ELECTRICAL**
- 26.510 INSTALL NEW 2'x4' L.E.D. LIGHT FIXTURES.

**1 ENLARGED RESTROOM 111/113**  
SCALE: 1/2" = 1'-0"

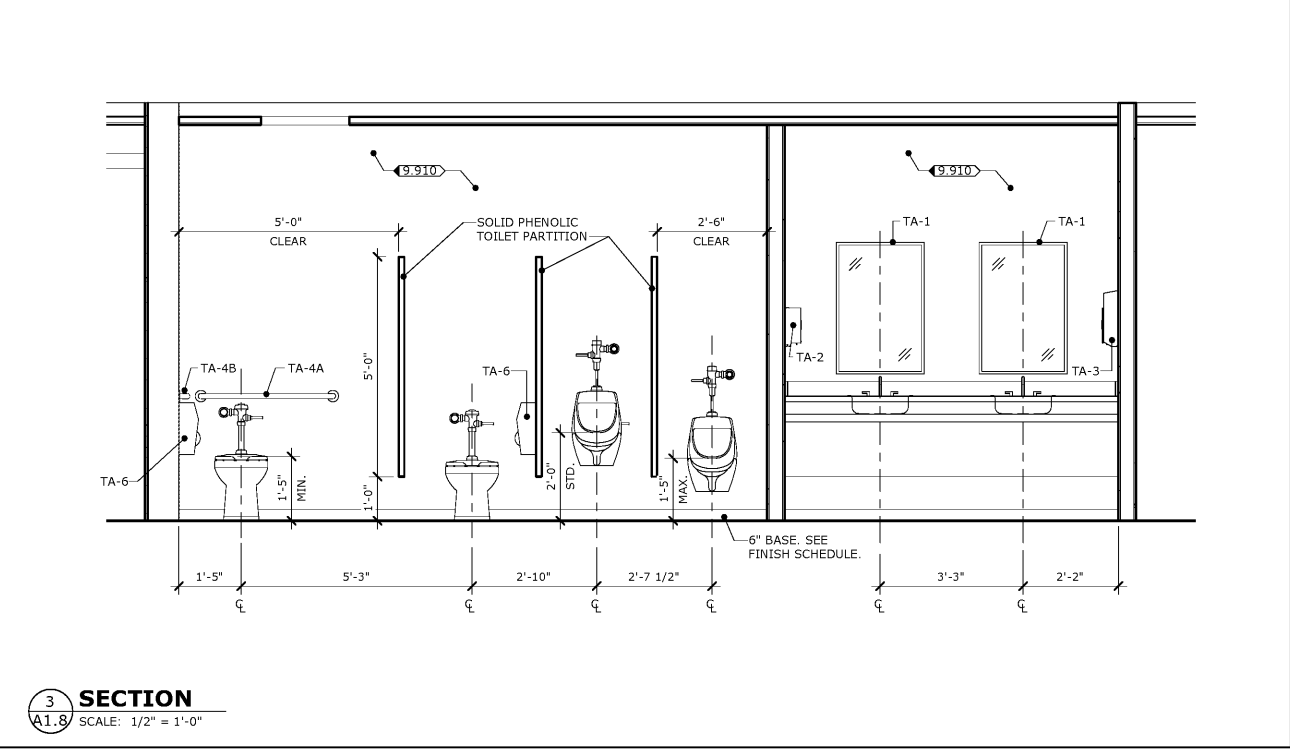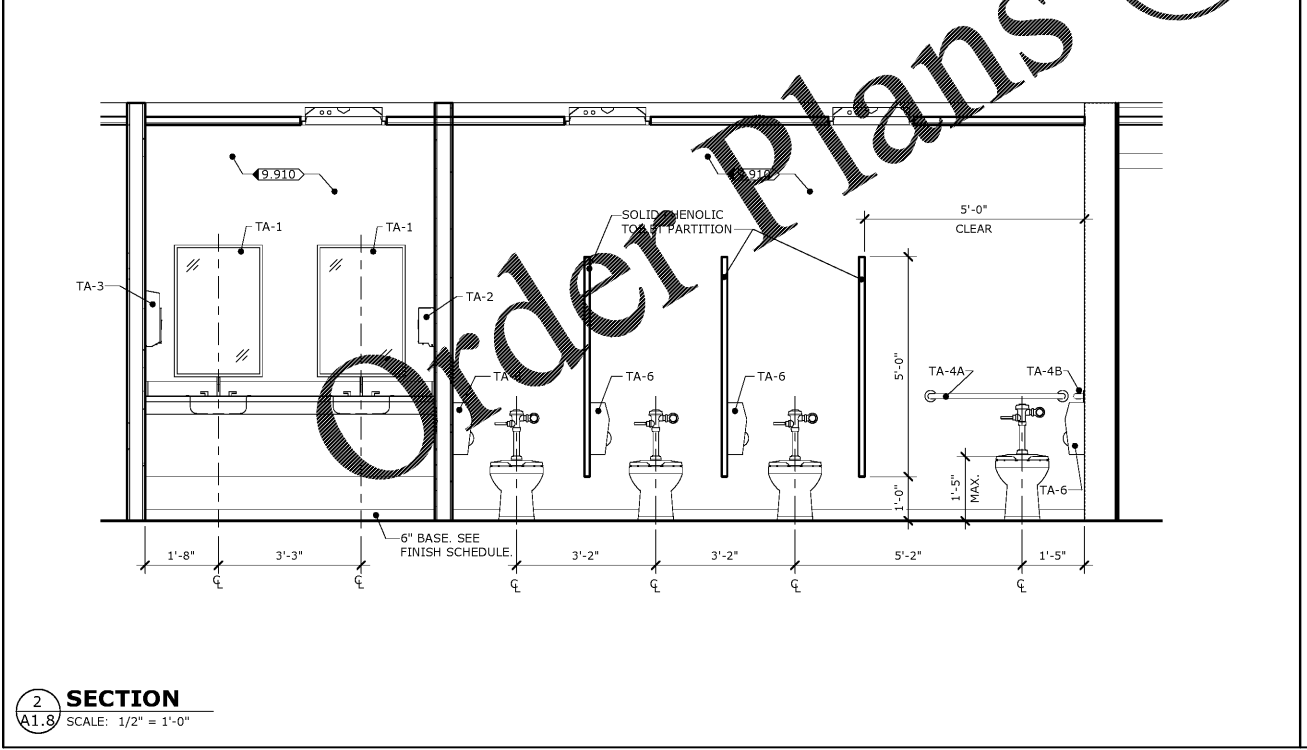

**2.K.M.**  
ARCHITECTS, INC.


STATE OF GEORGIA  
ROBERT L. MAULDIN  
10/26/2020  
REGISTERED ARCHITECT

529 GREENE ST. AUGUSTA, GA 30901  
(706) 736-3333 - FAX (706) 736-7100

This document is the property of 2KM Architects, Inc. The unauthorized reproduction, copying, or otherwise use of this document is strictly prohibited and any infringement thereon may be subject to legal action. Copyright © 2020, 2KM Architects, Inc.

**GENERAL NOTES**

- SEE A1.2 FOR PARTITION TYPES.

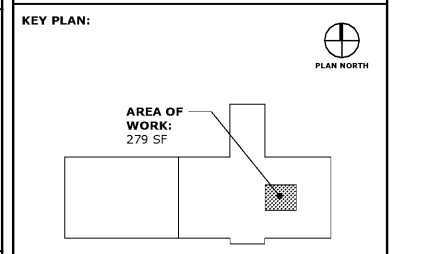

**REVISIONS:**

Date	Description

**CCSD  
I.T./TRAINING  
DEPARTMENT**

FOR  
COLUMBIA COUNTY SCHOOL DISTRICT

4395 RIVERWATCH PARKWAY  
EVANS, GA 30809

**DRAWING TITLE**

**ENLARGED PLANS  
AND ELEVATIONS**

PROJECT NO.	20-04C	DRAWING NO.	
DATE	10/26/2020		
DRAWN BY	RS		
PAPER	24"x36"		
ISSUE	CD		

**A1.8**

Z:\Metric - Projects\2020 Projects\20-04C - CCSD I.T. Dept\DRAWINGS\CD Construction Documents\I.T. MODEL.IT.DWF CD.rvt  
 PRINTED: 10/27/2020 3:49:25 PM