



2.KM
ARCHITECTS, INC.
529 GREENE ST. AUGUSTA, GA. 30901
(706) 736-3333 - FAX (706) 736-7100

STATE OF GEORGIA
Robert L. Mauldin
ROBERT L. MAULDIN
10/26/2020
REGISTERED ARCHITECT
CERTIFICATE No. 9839

This document is the property of 2KM Architects, Inc. The unauthorized reproduction, copying, or otherwise use of this document is strictly prohibited and any infringement thereupon may be subject to legal action.
Copyright © 2020, 2KM Architects, Inc.

PAINT LEGEND:

- PAINT COLOR #1, BY ARCHITECT
- PAINT COLOR #2, BY ARCHITECT
- PAINT COLOR #3, BY ARCHITECT
- PAINT COLOR #4, BY ARCHITECT

NOTE:

1. ALL DOORS AND DOOR FRAMES, BOTH SIDES, TO BE PAINTED COLOR BY ARCHITECT.
2. ALL NEW WOOD TRIM TO BE STAINED COLOR BY ARCHITECT.
3. VERTICAL & HORIZONTAL FACE OF BULKHEAD TO BE PAINTED COLOR BY ARCHITECT.
4. PLASTER CEILINGS AND BULKHEADS TO BE PAINTED COLOR BY ARCHITECT.

KEY PLAN:



AREA OF WORK:
11,957 SF



REVISIONS:

Date	Description

**CCSD
I.T./TRAINING
DEPARTMENT**
FOR
COLUMBIA COUNTY SCHOOL DISTRICT

4395 RIVERWATCH PARKWAY
EVANS, GA 30809


DRAWING TITLE

PAINT PLAN

PROJECT NO. 20-04C
DATE 10/26/2020
DRAWN BY JF
PAPER 24"x36"
ISSUE CD

DRAWING NO.

11.0

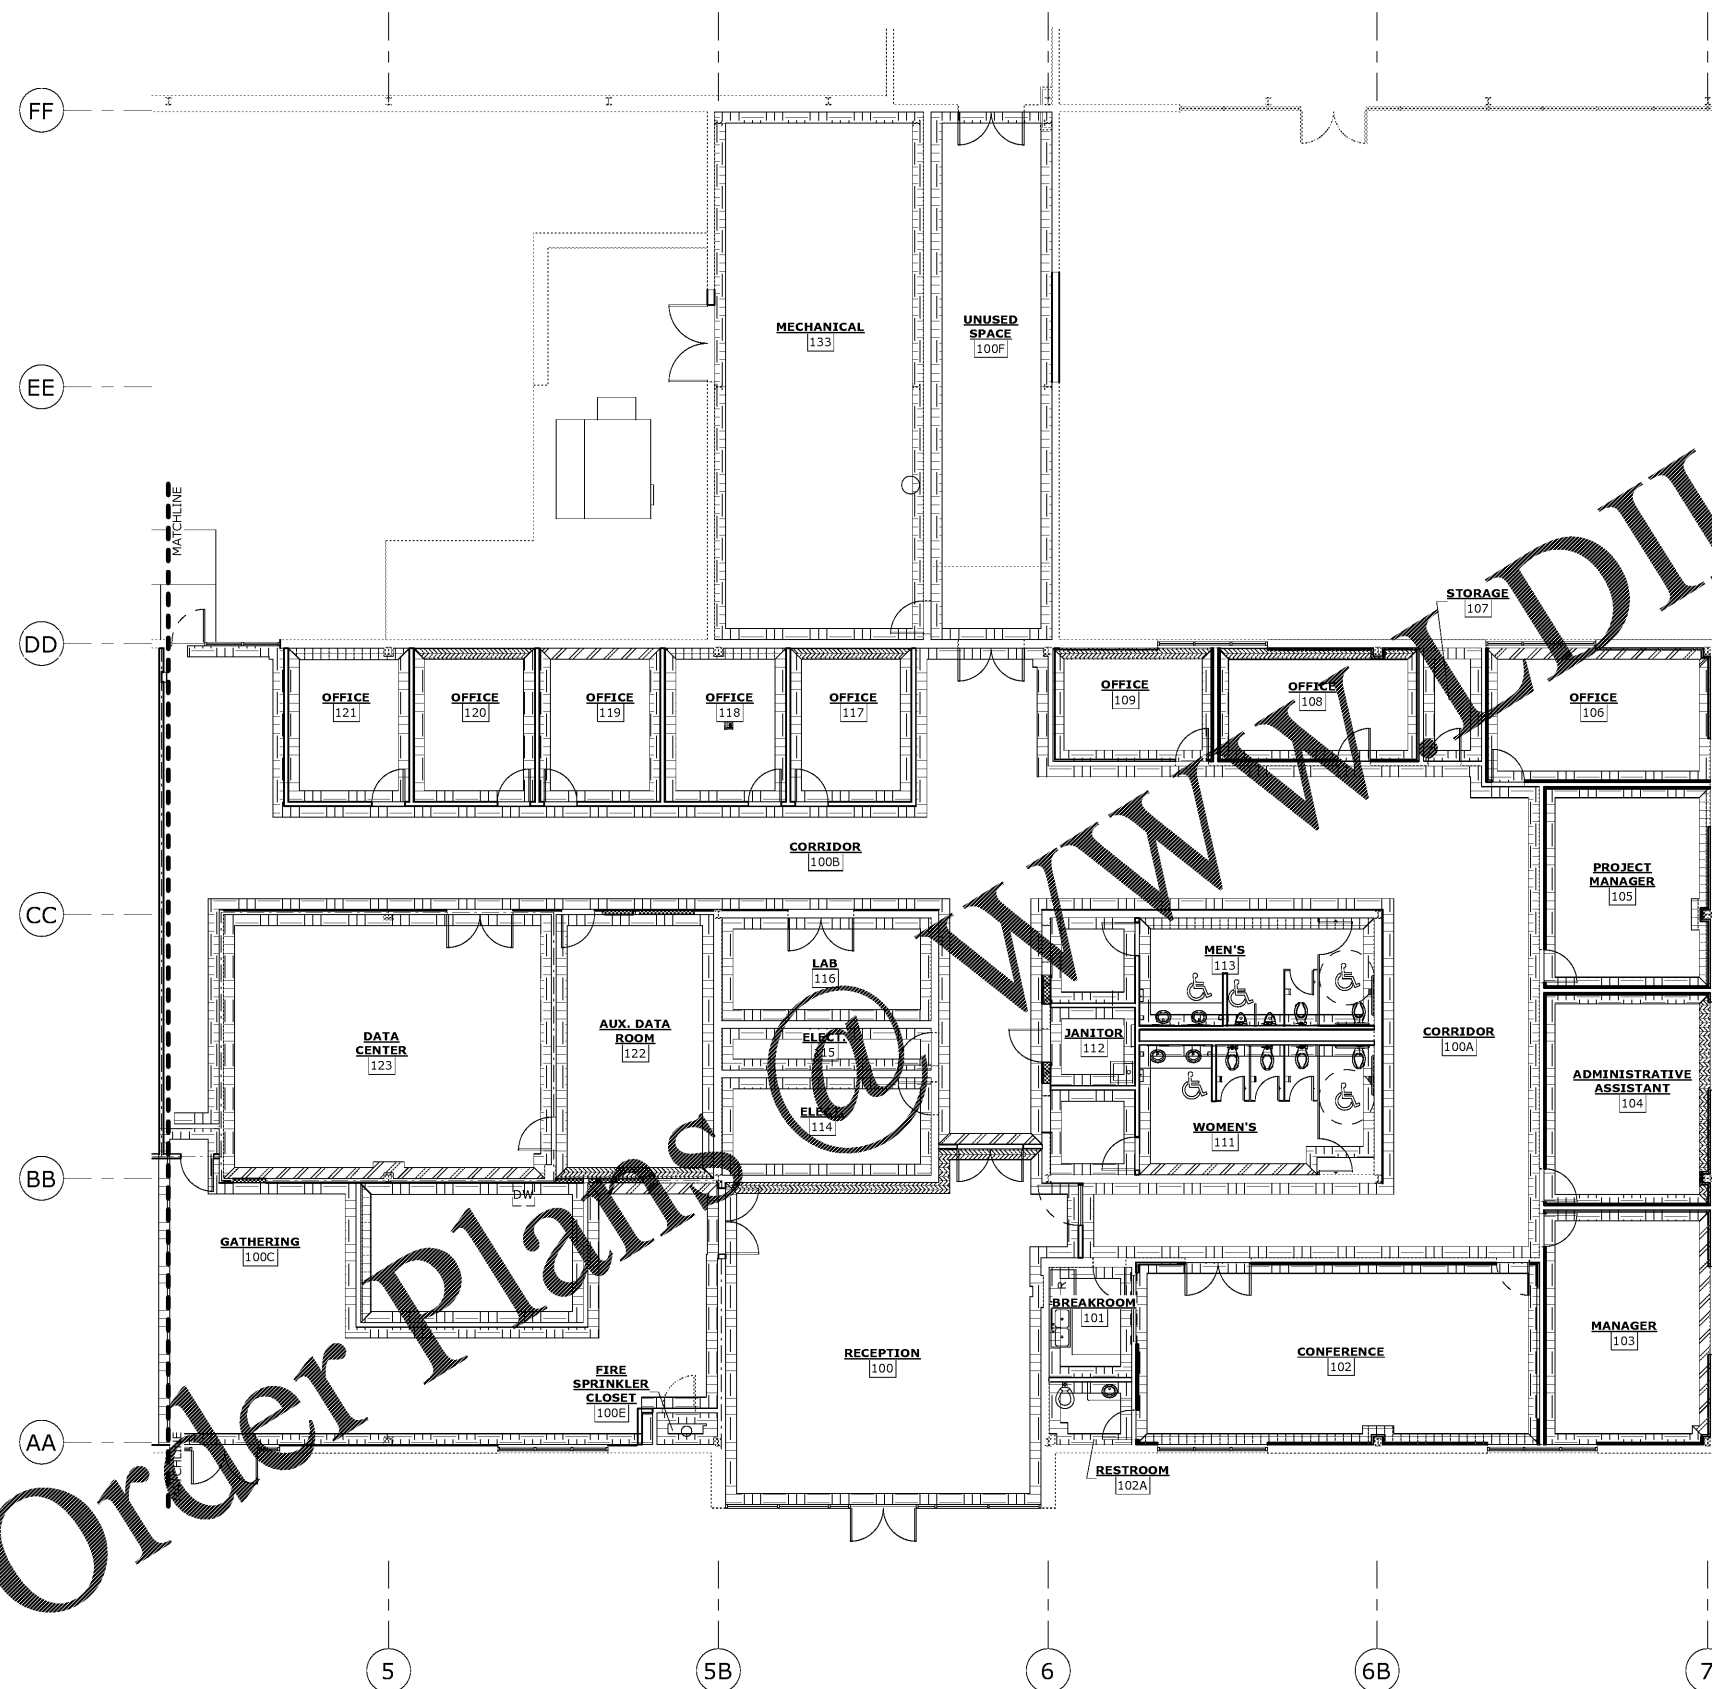

1 PAINT PLAN
SCALE: 1/8" = 1'-0"