



**2.KM**  
ARCHITECTS, INC.  
529 GREENE ST. AUGUSTA, GA. 30901  
(706) 736-3333 - FAX (706) 736-7100

STATE OF GEORGIA  
*Robert L. Mauldin*  
**ROBERT L. MAULDIN**  
10/26/2020  
REGISTERED ARCHITECT  
CERTIFICATE No. 9839

This document is property of 2KM Architects, Inc. The unauthorized reproduction, copying, or otherwise use of this document is strictly prohibited and any infringement thereupon may be subject to legal action.  
Copyright © 2020, 2KM Architects, Inc.

**PAINT LEGEND:**

	PAINT COLOR #1, BY ARCHITECT
	PAINT COLOR #2, BY ARCHITECT
	PAINT COLOR #3, BY ARCHITECT
	PAINT COLOR #4, BY ARCHITECT

- NOTE:**
- ALL DOORS AND DOOR FRAMES, BOTH SIDES, TO BE PAINTED COLOR BY ARCHITECT.
  - ALL NEW WOOD TRIM TO BE STAINED COLOR BY ARCHITECT.
  - VERTICAL & HORIZONTAL FACE OF BULKHEAD TO BE PAINTED COLOR BY ARCHITECT.
  - PLASTER CEILINGS AND BULKHEADS TO BE PAINTED COLOR BY ARCHITECT.

**KEY PLAN:**

AREA OF WORK:  
7,643 SF

PLAN NORTH

**REVISIONS:**

Date	Description

**CCSD  
I.T./TRAINING  
DEPARTMENT**


FOR  
COLUMBIA COUNTY SCHOOL DISTRICT

4395 RIVERWATCH PARKWAY  
EVANS, GA 30809

**DRAWING TITLE**

**PAINT PLAN**

PROJECT NO. 20-04C	DRAWING NO.
DATE 10/26/2020	<b>I1.1</b>
DRAWN BY JF	
PAPER 24"x36"	
ISSUE CD	

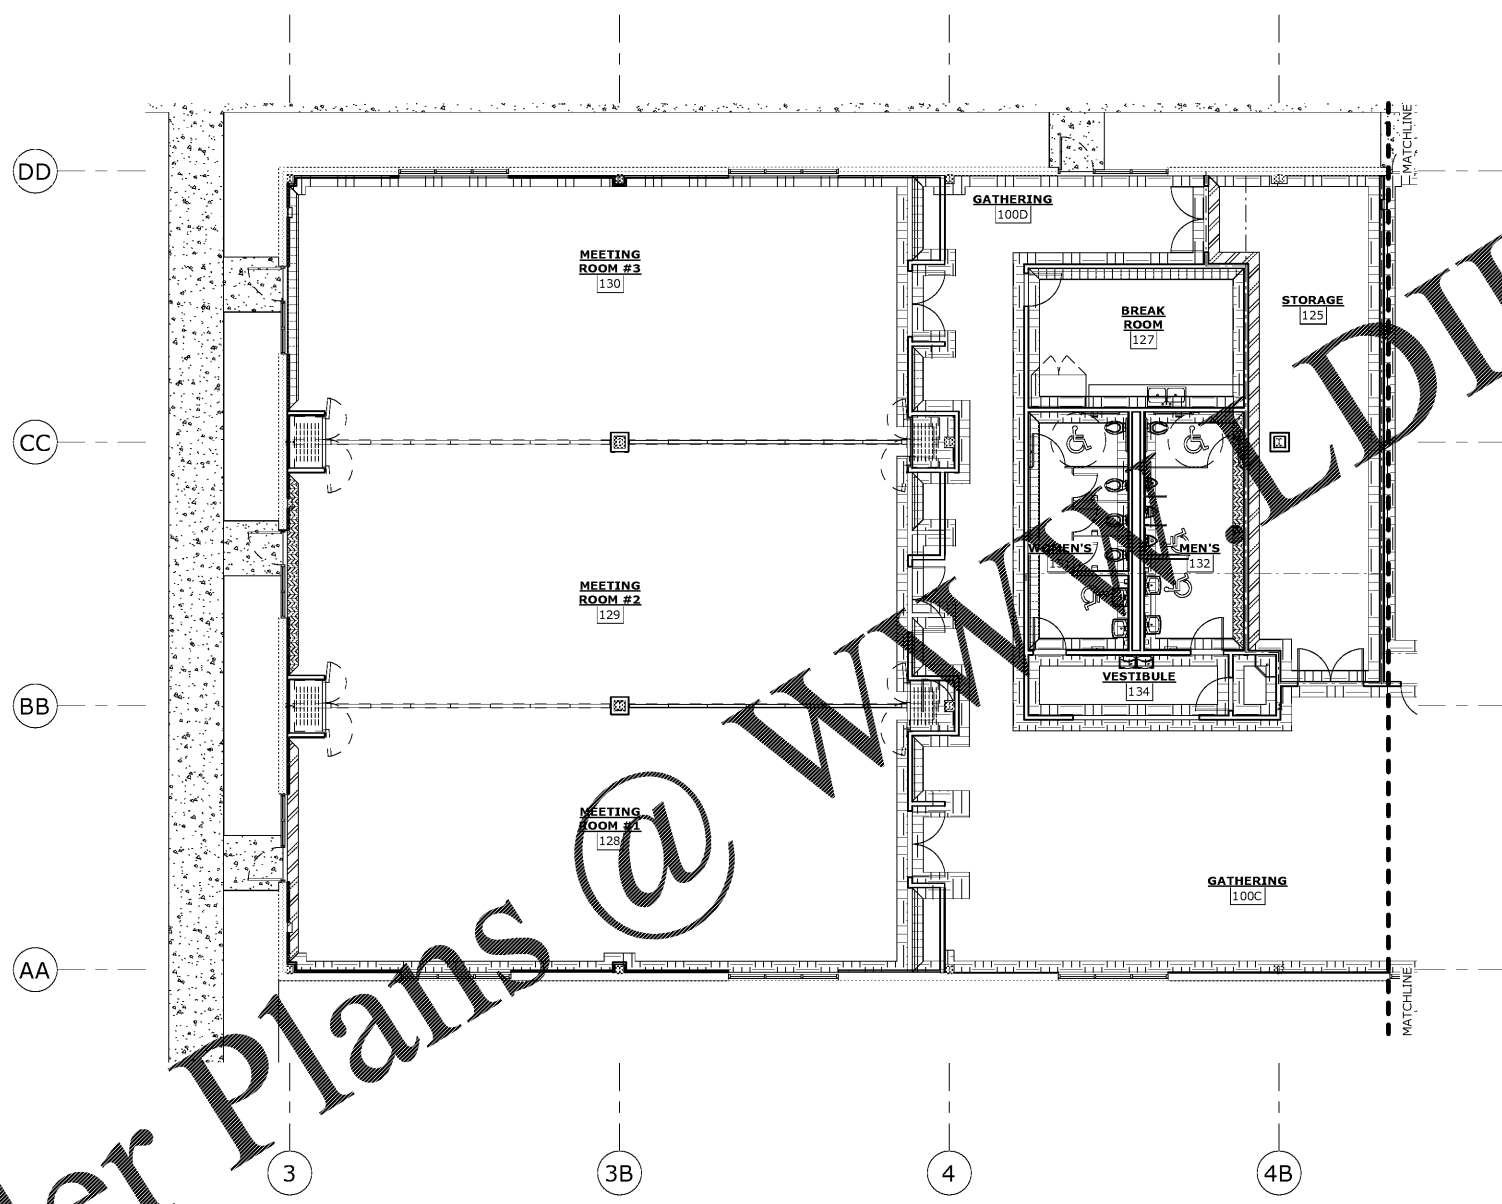

**1 PAINT PLAN**  
SCALE: 1/8" = 1'-0"

Order Plans @ WWW.ALDIline.com