

REVISIONS:

Date	Description

**CCSD
I.T./TRAINING
DEPARTMENT**


FOR
COLUMBIA COUNTY SCHOOL DISTRICT

4395 RIVERWATCH PARKWAY
EVANS, GA 30809


DRAWING TITLE

**FIRE PROTECTION
DEMOLITION PLAN**

PROJECT NO.	20-04C	DRAWING NO.	
DATE	10/26/2020	FP1.2	
DRAWN BY	JCP		
PAPER	24"x36"		
ISSUE	CD		

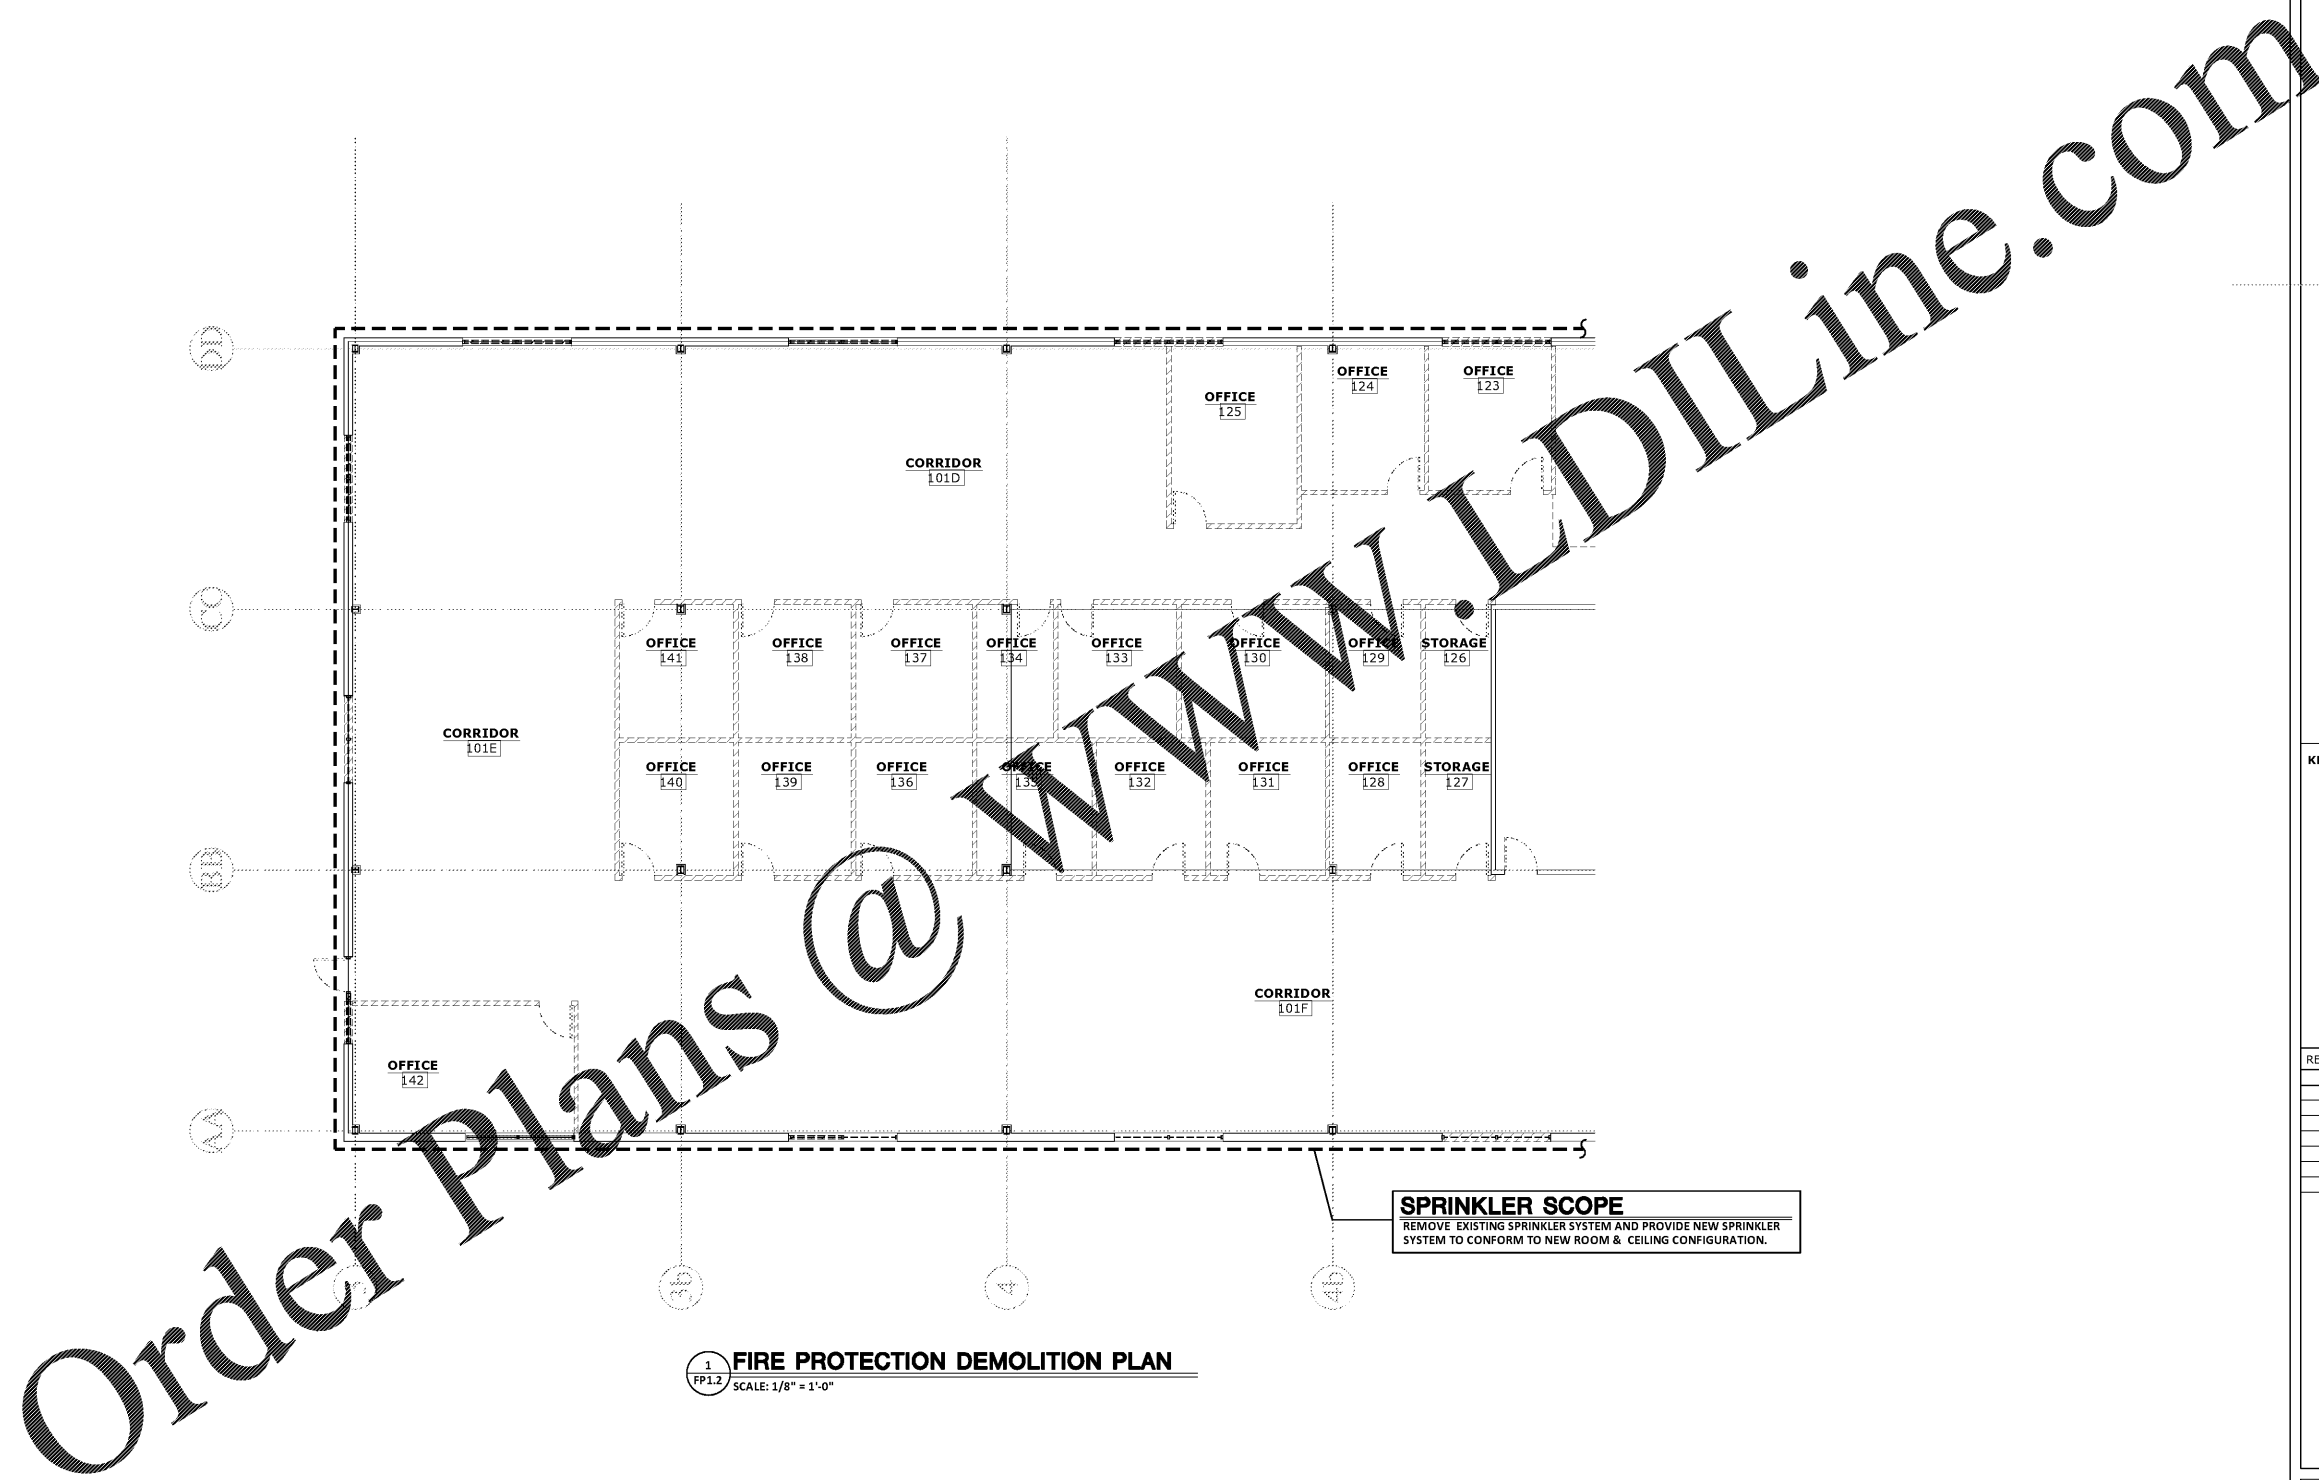

1 FIRE PROTECTION DEMOLITION PLAN
FP1.2 SCALE: 1/8" = 1'-0"

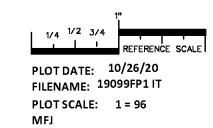

COPYRIGHT © 2020
PRUETT, FORD & ASSOCIATES, INC.
AUGUSTA, GA 30901 (706) 722-3095