

HAZARD CLASSIFICATION

ALL AREAS ARE LIGHT HAZARD UNLESS NOTED OTHERWISE


01 ORDINARY HAZARD GROUP 1

2KM
ARCHITECTS, INC.

529 GREENE ST. AUGUSTA, GA. 30901
(706) 726-3333 FAX (706) 726-7100




This document is property of 2KM Architects, Inc. The unauthorized reproduction, copying, or otherwise use of this document is strictly prohibited and any infringement thereupon may be subject to legal action. Copyright © 2020, 2KM Architects, Inc.

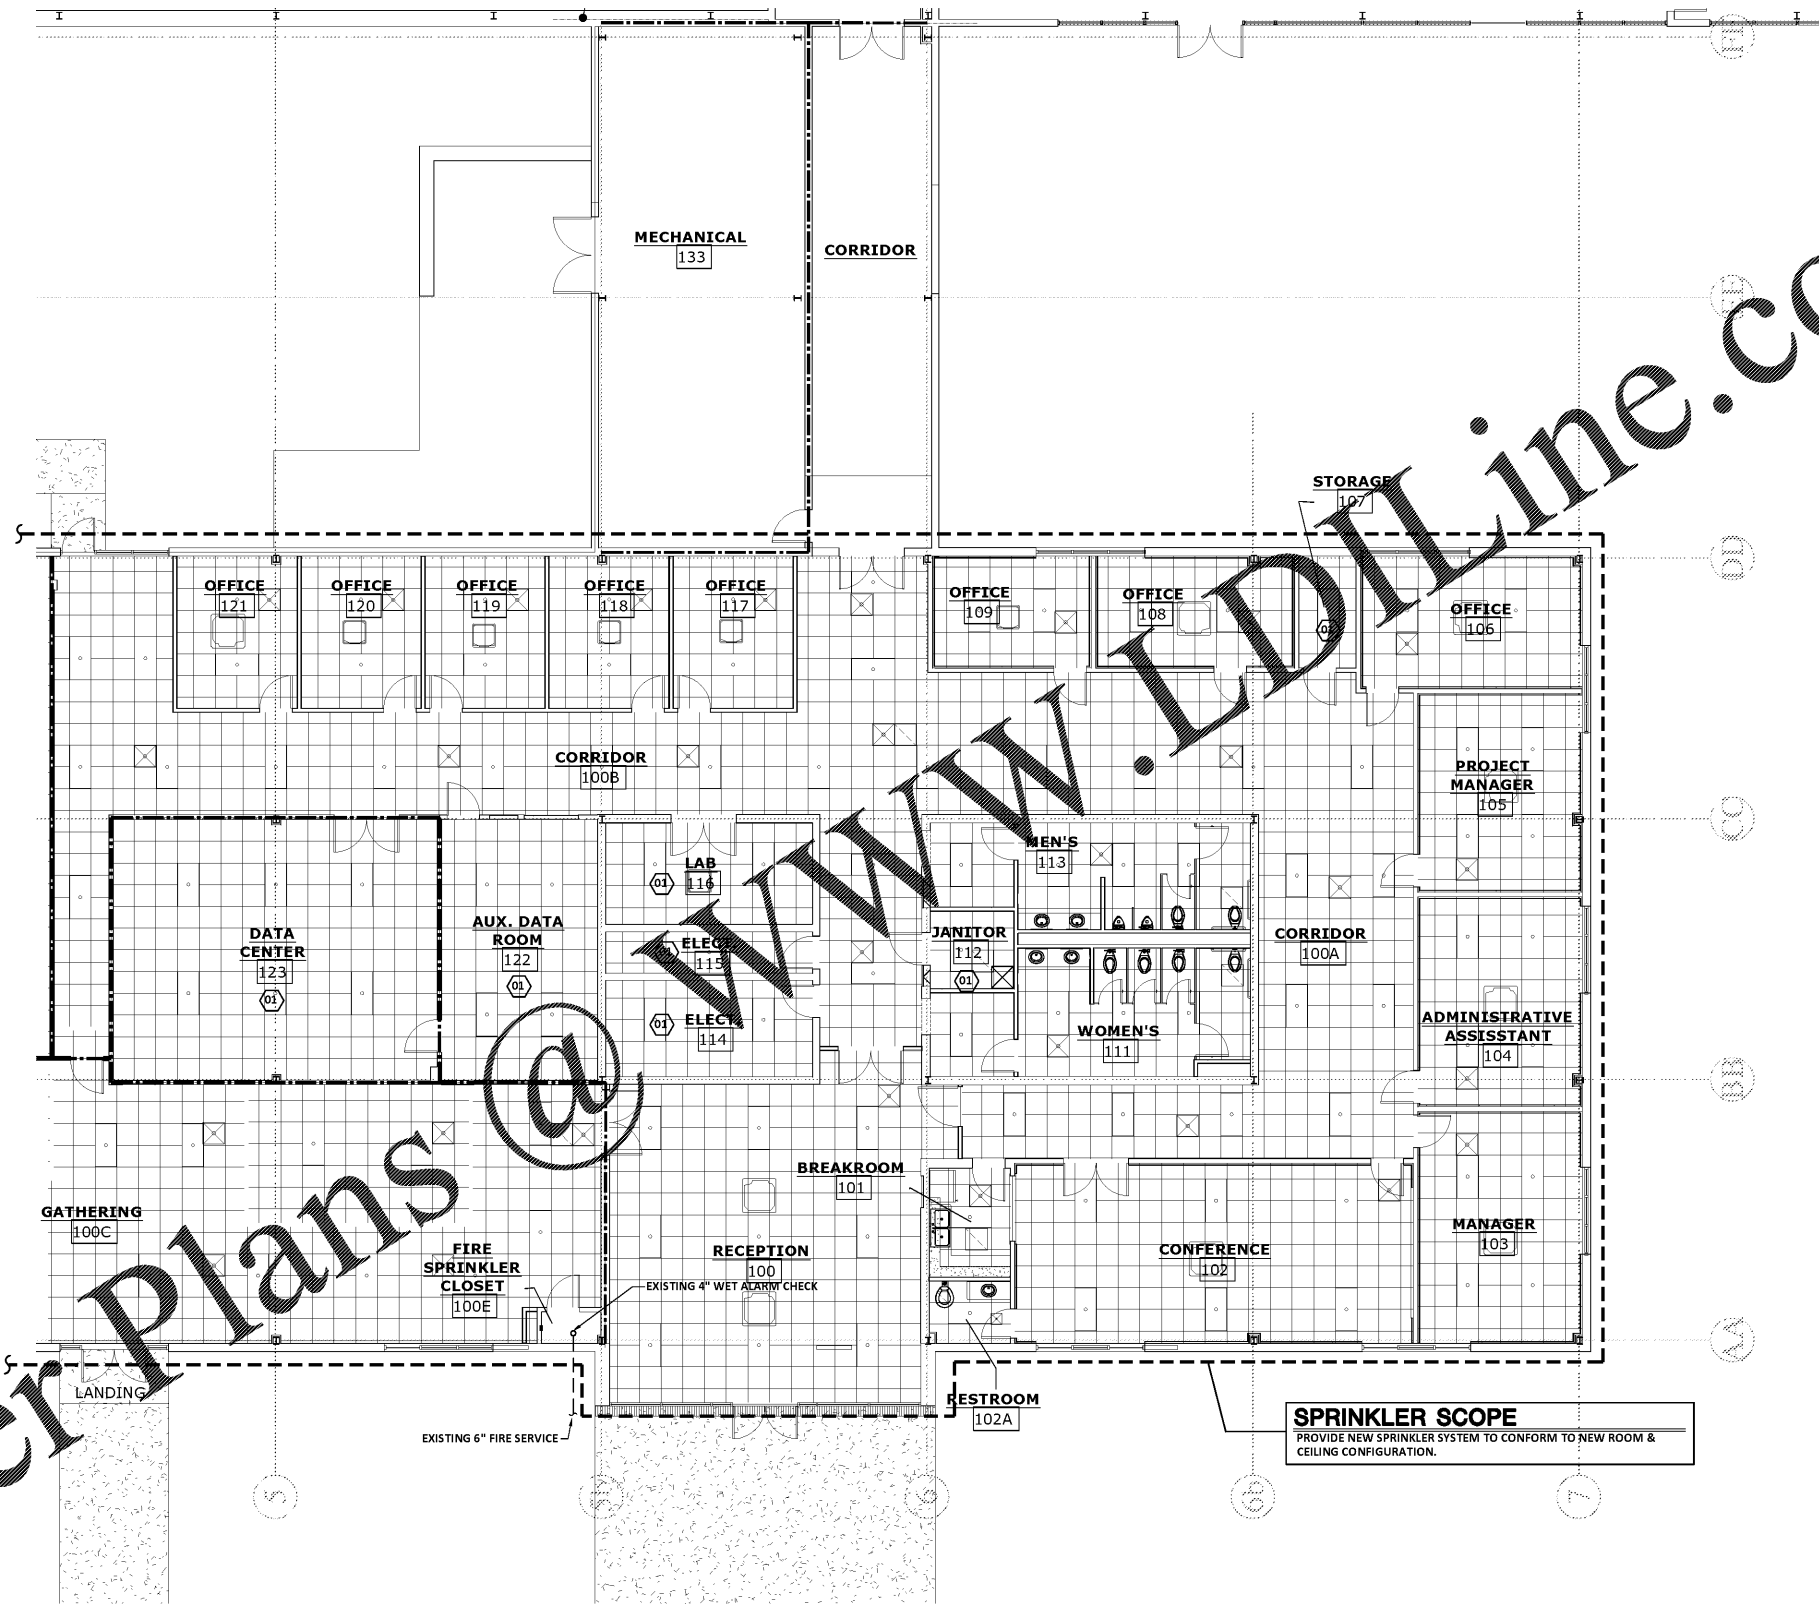

Order Plans @ WWW.IDLine.com

PFA
ENGINEERING
PRUETT, FORD & ASSOCIATES, INC.
GA LIC. PE000760 EXP. 05/30/2022
1201 BROAD STREET, SUITE 3A
AUGUSTA, GEORGIA 30901
WWW.PRUETTFORD.COM

KEY PLAN:

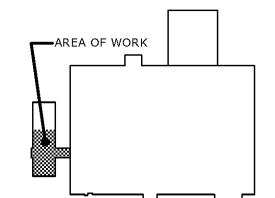

REVISIONS:

Date	Description

**CCSD
I.T./TRAINING
DEPARTMENT**

FOR
COLUMBIA COUNTY SCHOOL DISTRICT

4395 RIVERWATCH PARKWAY
EVANS, GA 30809


DRAWING TITLE

**FIRE PROTECTION
NEW WORK PLAN**

PROJECT NO.	20-04C	DRAWING NO.	FP2.1
DATE	10/26/2020		
DRAWN BY	JCP		
PAPER	24"x36"		
ISSUE	CD		

1 FIRE PROTECTION NEW WORK PLAN
SCALE: 1/8" = 1'-0"

SPRINKLER SCOPE
PROVIDE NEW SPRINKLER SYSTEM TO CONFORM TO NEW ROOM & CEILING CONFIGURATION.

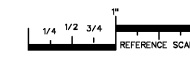

PLOT DATE: 10/26/20
FILENAME: 19099FP1.IT
PLOT SCALE: 1 = 96
MFJ

COPYRIGHT © 2020
PRUETT, FORD & ASSOCIATES, INC.
AUGUSTA, GA 30901 (706) 722-3095