


**HAZARD CLASSIFICATION**  
 ALL AREAS ARE LIGHT HAZARD UNLESS NOTED OTHERWISE  
 ○1 ORDINARY HAZARD GROUP 1



This document is property of 2KM Architects, Inc. The unauthorized reproduction, copying, or otherwise use of this document is strictly prohibited and any infringement thereupon may be subject to legal action.  
 Copyright © 2020, 2KM Architects, Inc.

Order Plans @ WWW.DILine.com

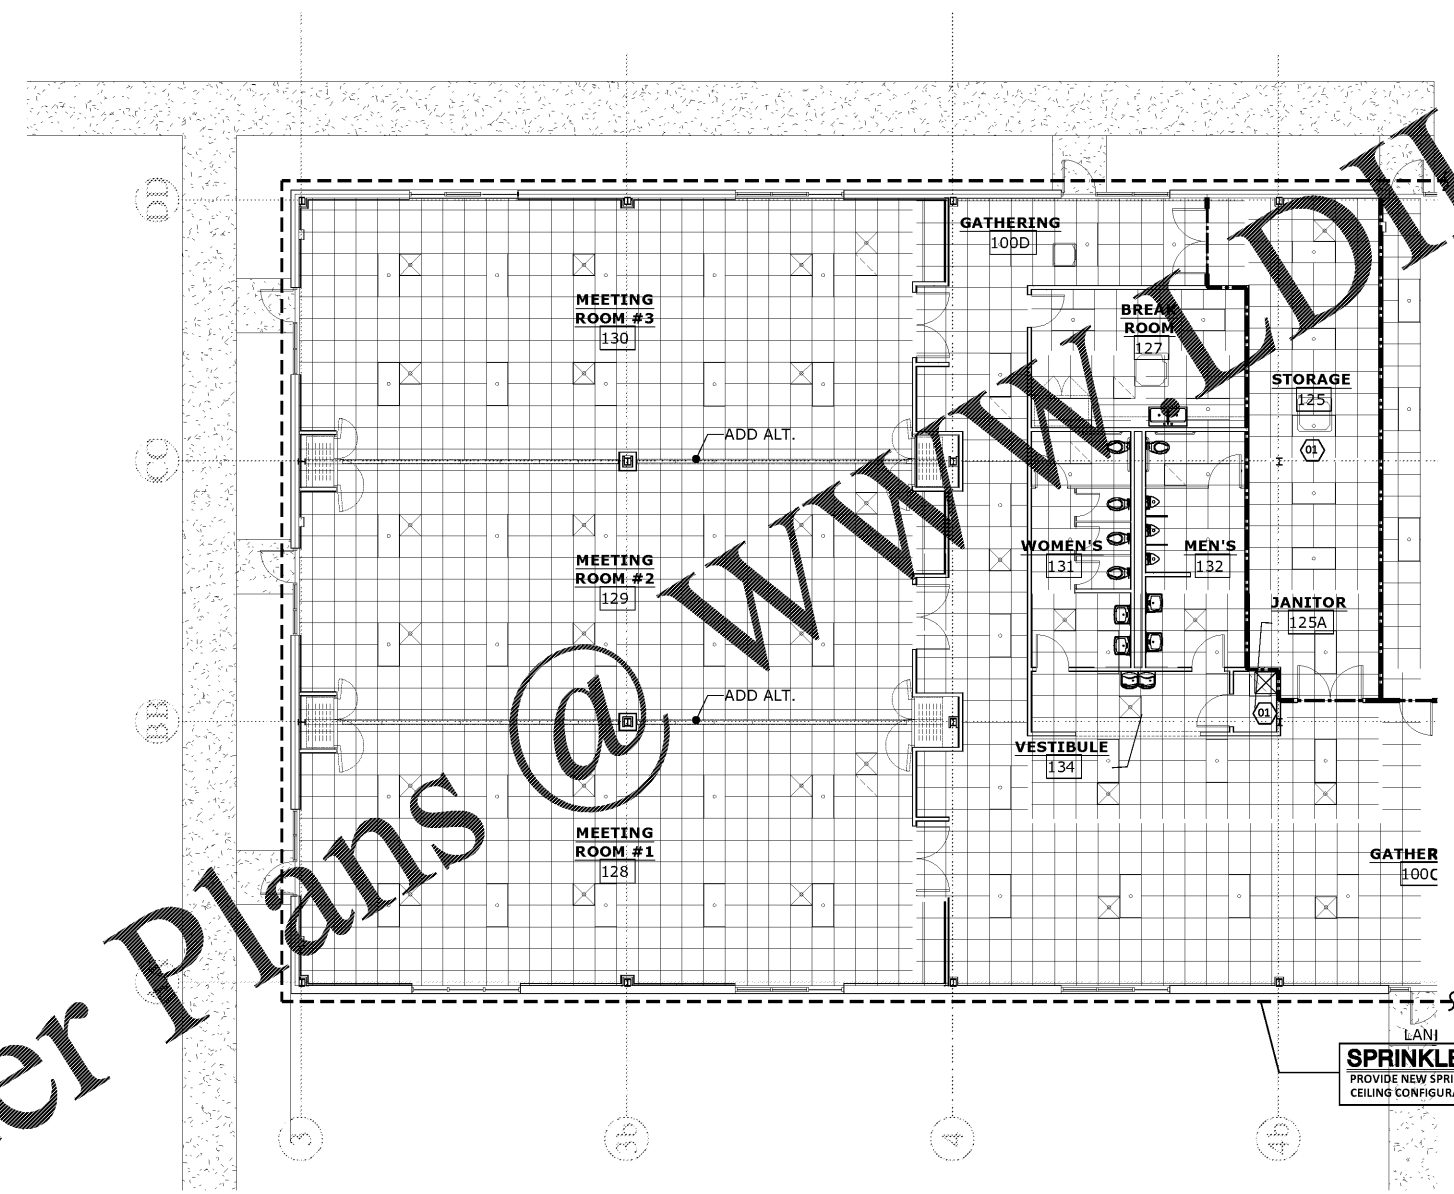


**SPRINKLER SCOPE**  
 PROVIDE NEW SPRINKLER SYSTEM TO CONFORM TO NEW ROOM & CEILING CONFIGURATION.

**1 FIRE PROTECTION NEW WORK PLAN**  
 SCALE: 1/8" = 1'-0"

**PFA**  
 ENGINEERING  
 PRUETT, FORD & ASSOCIATES, INC.  
 GA. LIC. PEP000760 EXP. 05/30/2022  
 1201 BROAD STREET, SUITE 3A  
 AUGUSTA, GEORGIA 30901  
 WWW.PRUETTFORD.COM

KEY PLAN:

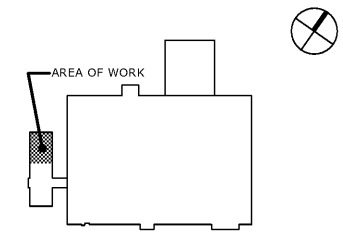


REVISIONS:	
Date	Description

**CCSD  
 I.T./TRAINING  
 DEPARTMENT**  
 FOR  
 COLUMBIA COUNTY SCHOOL DISTRICT  
 4395 RIVERWATCH PARKWAY  
 EVANS, GA 30809

DRAWING TITLE  
**FIRE PROTECTION  
 NEW WORK PLAN**

PROJECT NO.	20-04C	DRAWING NO.	<b>FP2.2</b>
DATE	10/26/2020		
DRAWN BY	JCP		
PAPER	24"x36"		
ISSUE	CD		

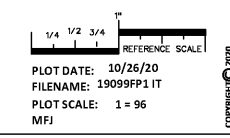

COPYRIGHT © 2020  
 PRUETT, FORD & ASSOCIATES, INC.  
 AUGUSTA, GA 30901. (PH) 772-3095

W:\CURRENT\JOB\KCS11909-CCSD SUPPORT COMPLEX\19099FP1.IT.DWG

PRINTED: 10/27/2020 1:30:39 PM