


This document is the property of 2KM Architects, Inc. The unauthorized reproduction, copying, or otherwise use of this document is strictly prohibited and any infringement thereon may be subject to legal action.
Copyright © 2020, 2KM Architects, Inc.

DEMOLITION NOTES (THIS SHEET ONLY):

- 1 REMOVE SUPPLY DIFFUSER, DUCT RUNOUT, AND ASSOCIATED INSULATION, HANGERS, AND ACCESSORIES.
- 2 REMOVE RETURN OR EXHAUST GRILLE AND ASSOCIATED DUCTWORK, HANGERS, AND ACCESSORIES.
- 3 REMOVE SUPPLY TRUNK DUCTWORK AND ASSOCIATED INSULATION, HANGERS, AND ACCESSORIES.
- 4 REMOVE REHEAT COIL AND ASSOCIATED HANGERS, WIRING, CONTROLS, AND ACCESSORIES.
- 5 REMOVE GRAVITY RELIEF HOOD AND ASSOCIATED ROOF CURB AND ACCESSORIES.
- 6 REMOVE CONDENSING UNIT AND ASSOCIATED PIPING, WIRING, CONTROLS, STEEL PLATFORM, AND ACCESSORIES.
- 7 REMOVE ROOF-MOUNTED FAN AND ASSOCIATED DAMPER AND ACCESSORIES.
- 8 REMOVE COMPUTER ROOM AIR CONDITIONING UNIT AND ASSOCIATED DUCTWORK, DRAIN PAN, PIPING, WIRING, CONTROLS, AND ACCESSORIES.
- 9 REMOVE AIR HANDLING UNIT AND ASSOCIATED VFD/STARTER, WIRING, CONTROLS, RETURN DUCTWORK, OUTDOOR AIR INTAKE HOOD, DRAIN PAN, PIPING, SUPPORTS, AND ACCESSORIES.
- 10 REMOVE CONDENSING UNIT AND ASSOCIATED PIPING, WIRING, CONTROLS, AND ACCESSORIES.

PFA
ENGINEERING
PRUETT, FORD & ASSOCIATES, INC.
GA LIC. PEF00780 EXP. 06/30/2022
100 BROAD STREET, SUITE 3A
AUGUSTA, GEORGIA 30901
WWW.PRUETTFORD.COM

KEY PLAN:

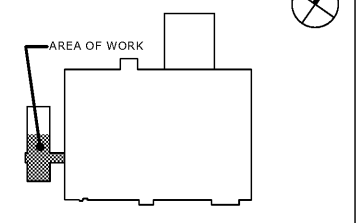

REVISIONS:

Date	Description

**CCSD
I.T./TRAINING
DEPARTMENT**


FOR
COLUMBIA COUNTY SCHOOL DISTRICT

4395 RIVERWATCH PARKWAY
EVANS, GA 30809


DRAWING TITLE

HVAC DEMOLITION PLAN

PROJECT NO.	20-04C	DRAWING NO.	M1.2
DATE	10/26/2020		
DRAWN BY	RWW		
PAPER	24"x36"		
ISSUE	CD		

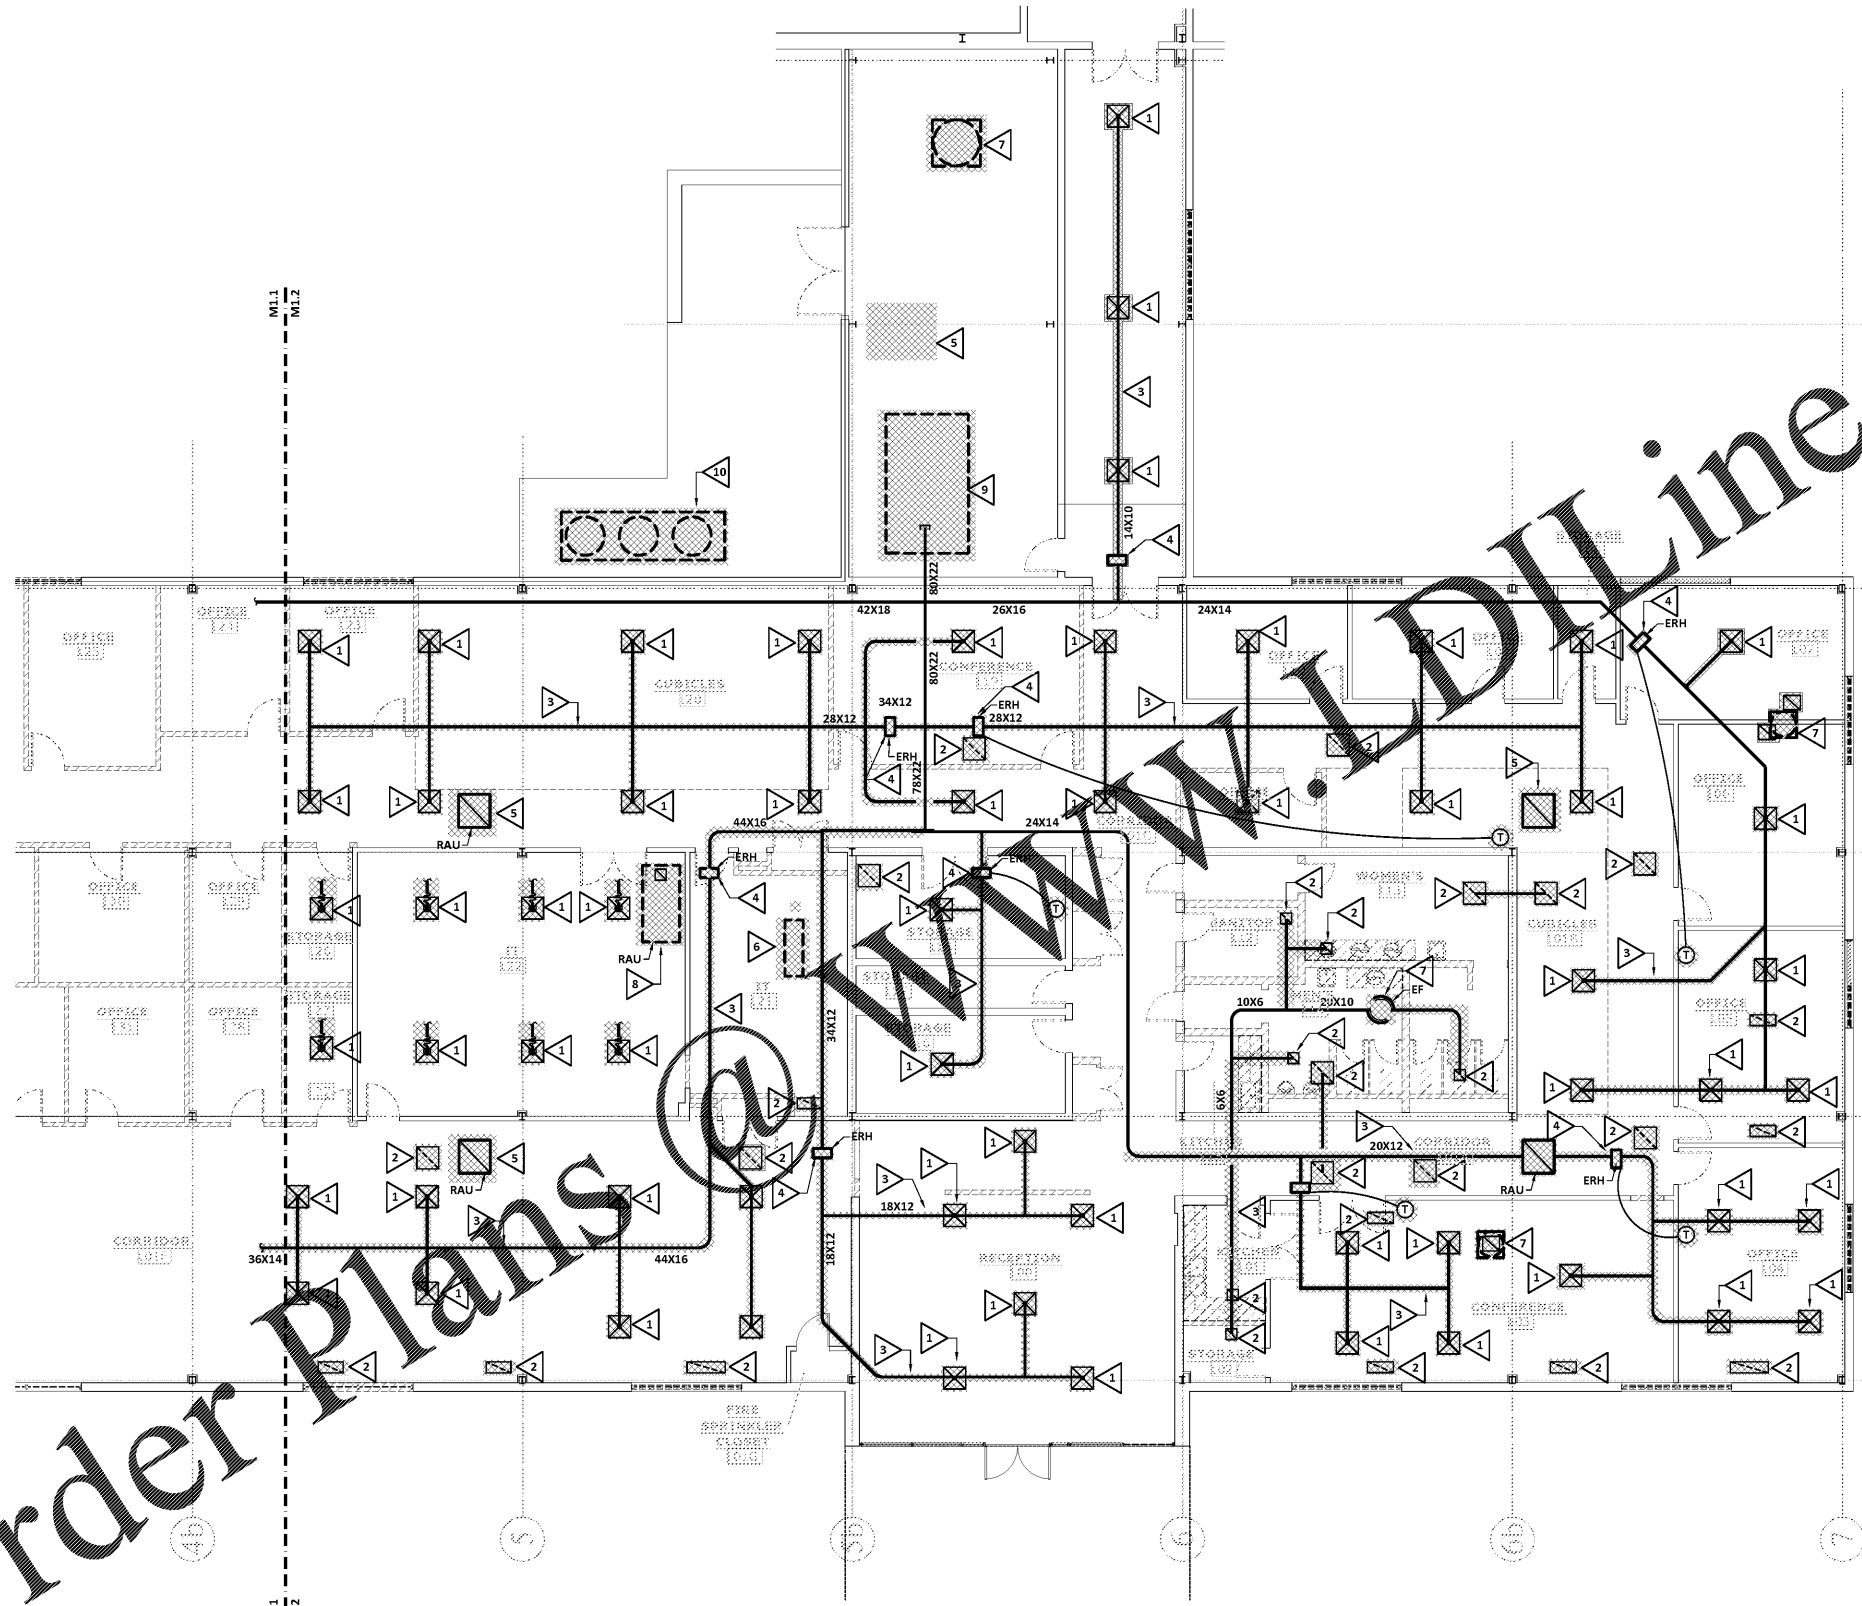

1 HVAC DEMOLITION PLAN
SCALE: 1/8" = 1'-0"

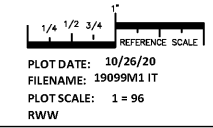

COPYRIGHT © 2020
PRUETT, FORD & ASSOCIATES, INC.
AUGUSTA, GA 30901 (706) 732-3995

Order Plans @ www.DIline.com

W:\CURRENT_JOBS\ACES\19099_CCSO_SUPPORT_COMPLEX\19099M1.IT.DWG

PRINTED: 10/27/2020 1:35:54 PM