


This document is the property of 2KM Architects, Inc. The unauthorized reproduction, copying, or otherwise use of this document is strictly prohibited and any infringement thereon may be subject to legal action.
Copyright © 2020, 2KM Architects, Inc.

CLEAN ALL EXISTING DUCTS PRIOR TO CONNECTING TO NEW DUCTWORK. REMOVE ALL VISIBLE TRACES OF DEBRIS.

KEY NOTES (THIS SHEET ONLY):

- 1 ROUTE CONDENSATE DRAIN FULL SIZE OF UNIT CONNECTION PER MANUFACTURER'S INSTRUCTIONS AND DISCHARGE INTO WALL BOX. SEE PLUMBING DWGS.
- 2 ROUTE CONDENSATE DRAIN FULL SIZE OF UNIT CONNECTION PER MANUFACTURER'S INSTRUCTIONS AND DISCHARGE INTO MOP SINK. SEE PLUMBING DWGS.
- 3

KEY PLAN:

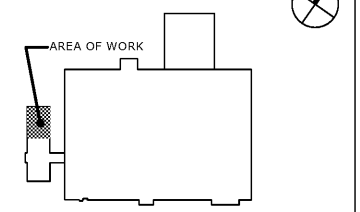

REVISIONS:

Date	Description

**CCSD
I.T./TRAINING
DEPARTMENT**


FOR
COLUMBIA COUNTY SCHOOL DISTRICT

4395 RIVERWATCH PARKWAY
EVANS, GA 30809

DRAWING TITLE

**HVAC NEW WORK
PLAN**

PROJECT NO.	20-04C	DRAWING NO.	M2.1
DATE	10/26/2020		
DRAWN BY	RWW		
PAPER	24"x36"		
ISSUE	CD		

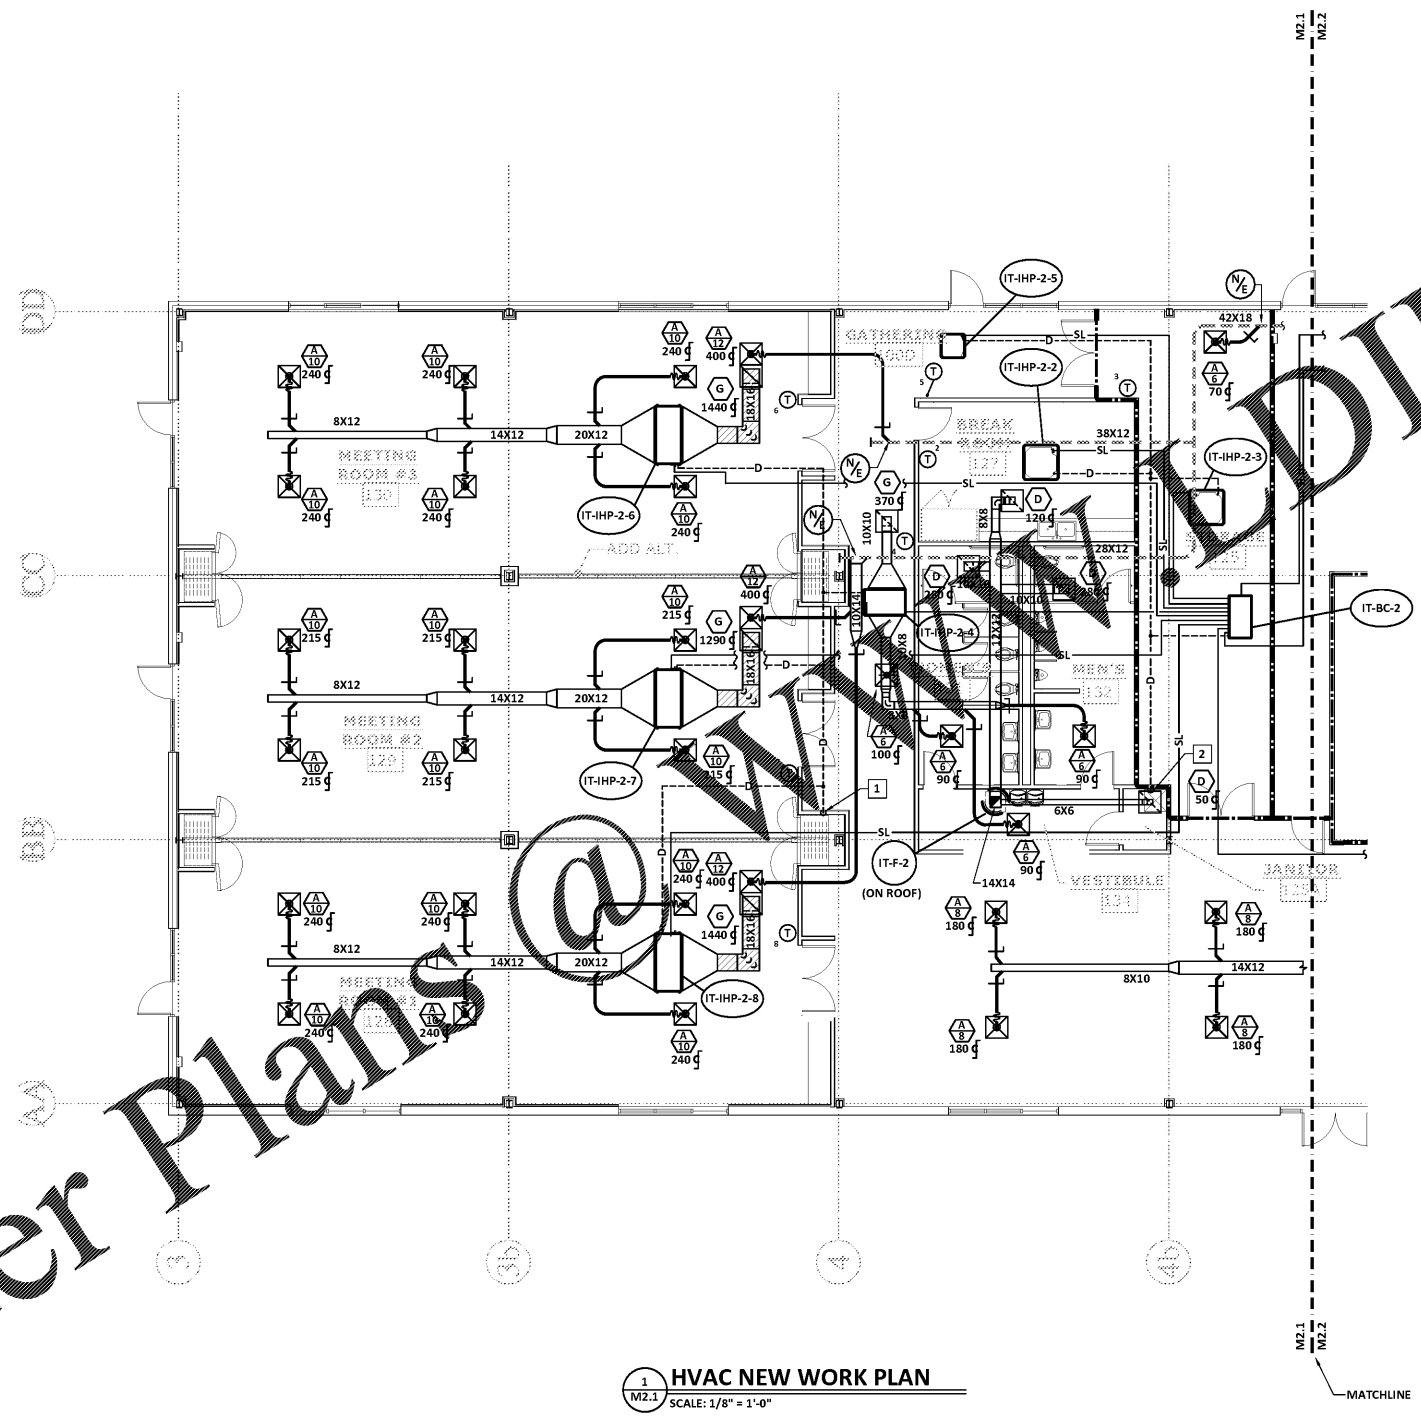

1 HVAC NEW WORK PLAN
SCALE: 1/8" = 1'-0"

1" REFERENCE SCALE
1/4 1/2 3/4
PLOT DATE: 10/26/20
FILENAME: 19099M1 IT
PLOT SCALE: 1 = 96
RWW

COPYRIGHT © 2020
PRUETT, FORD & ASSOCIATES, INC.
AUGUSTA, GA 30901 (706) 732-3995

Order Plans @ www.PDFLine.com