


This document is the property of 2KM Architects, Inc. The unauthorized reproduction, copying, or otherwise use of this document is strictly prohibited and any infringement thereon may be subject to legal action.
Copyright © 2020, 2KM Architects, Inc.

KEY NOTES (THIS SHEET ONLY):

- 1 CAP EXISTING ROOF CURB. SEE DETAIL.
- 2 ROUTE CONDENSATE DRAIN FULL SIZE OF UNIT CONNECTION PER MANUFACTURER'S INSTRUCTIONS AND DISCHARGE INTO WALL BOX. SEE PLUMBING DWGS.
- 3 ROUTE CONDENSATE DRAIN FULL SIZE OF UNIT CONNECTION PER MANUFACTURER'S INSTRUCTIONS AND DISCHARGE INTO MOP SINK. SEE PLUMBING DWGS.
- 4 ROUTE CONDENSATE DRAIN FULL SIZE OF UNIT CONNECTION PER MANUFACTURER'S INSTRUCTIONS AND DISCHARGE INTO EXISTING FLOOR DRAIN.
- 5 22X22 OPEN END DUCT WITH 1/2" X 1/2" WIRE MESH SCREEN
- 6 ROUTE CONDENSATE DRAIN FULL SIZE OF UNIT CONNECTION PER MANUFACTURER'S INSTRUCTIONS AND DISCHARGE INTO HUB DRAIN. SEE PLUMBING DWGS.

PFA
ENGINEERING
PRUETT, FORD & ASSOCIATES, INC.
GA LIC. PFF00780 EXP. 06/30/2022
139 BROAD STREET, SUITE 2A
AUGUSTA, GEORGIA 30901
WWW.PRUETTFORD.COM

KEY PLAN:

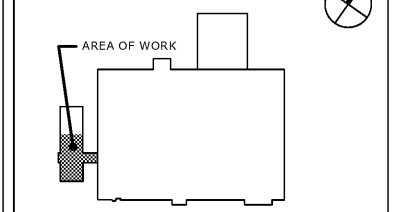

REVISIONS:

Date	Description

**CCSD
I.T./TRAINING
DEPARTMENT**

FOR
COLUMBIA COUNTY SCHOOL DISTRICT


4395 RIVERWATCH PARKWAY
EVANS, GA 30809

DRAWING TITLE


**HVAC NEW WORK
PLAN**

PROJECT NO.	20-04C	DRAWING NO.	
DATE	10/26/2020		
DRAWN BY	RWW		
PAPER	24"x36"	M2.2	
ISSUE	CD		

CLEAN ALL EXISTING DUCTS PRIOR TO CONNECTING TO NEW DUCTWORK. REMOVE ALL VISIBLE TRACES OF DEBRIS.

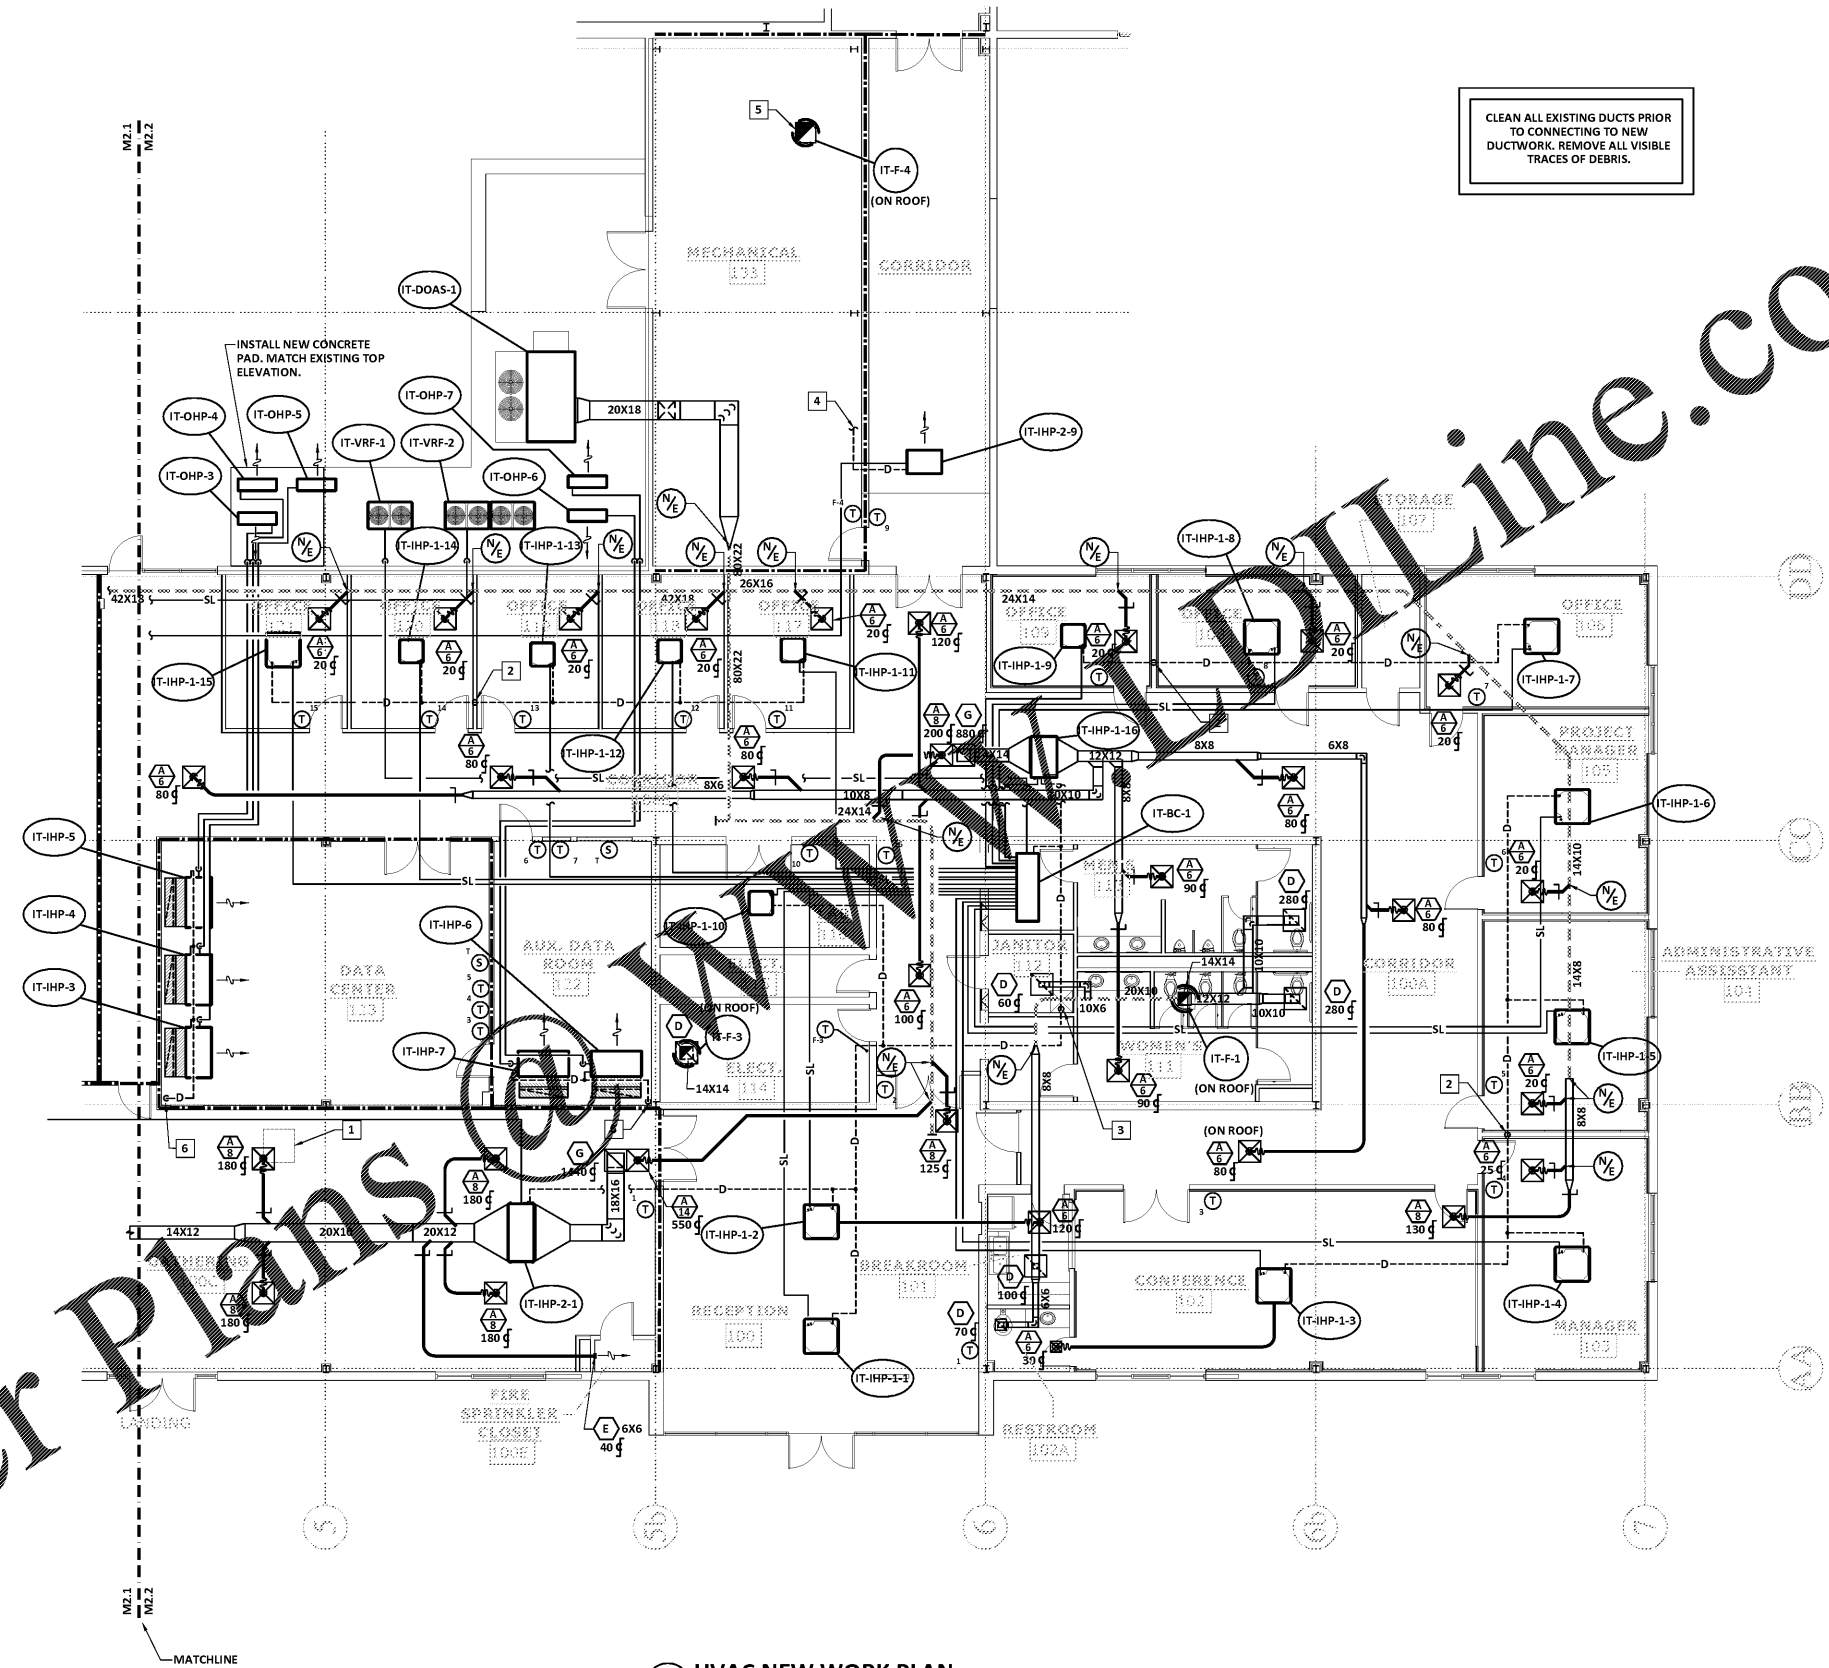

1 HVAC NEW WORK PLAN
SCALE: 1/8" = 1'-0"

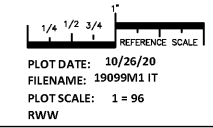

COPYRIGHT © 2020
PRUETT, FORD & ASSOCIATES, INC.
AUGUSTA, GA 30901 (706) 732-3995

Order Plans @ www.drawingline.com