



- KEYNOTES:** (THIS SHEET ONLY)
- 1 REMOVE EXISTING FIXTURE AND ASSOCIATED WASTE, WATER, AND VENT PIPING TO BEHIND WALL, ABOVE CEILING, BELOW FLOOR AND CAP.
 - 2 REMOVE EXISTING HATCHED PIPING BACK TO MAIN AND CAP.
 - 3 REMOVE EXISTING WATER HEATER AND ASSOCIATED PIPING.

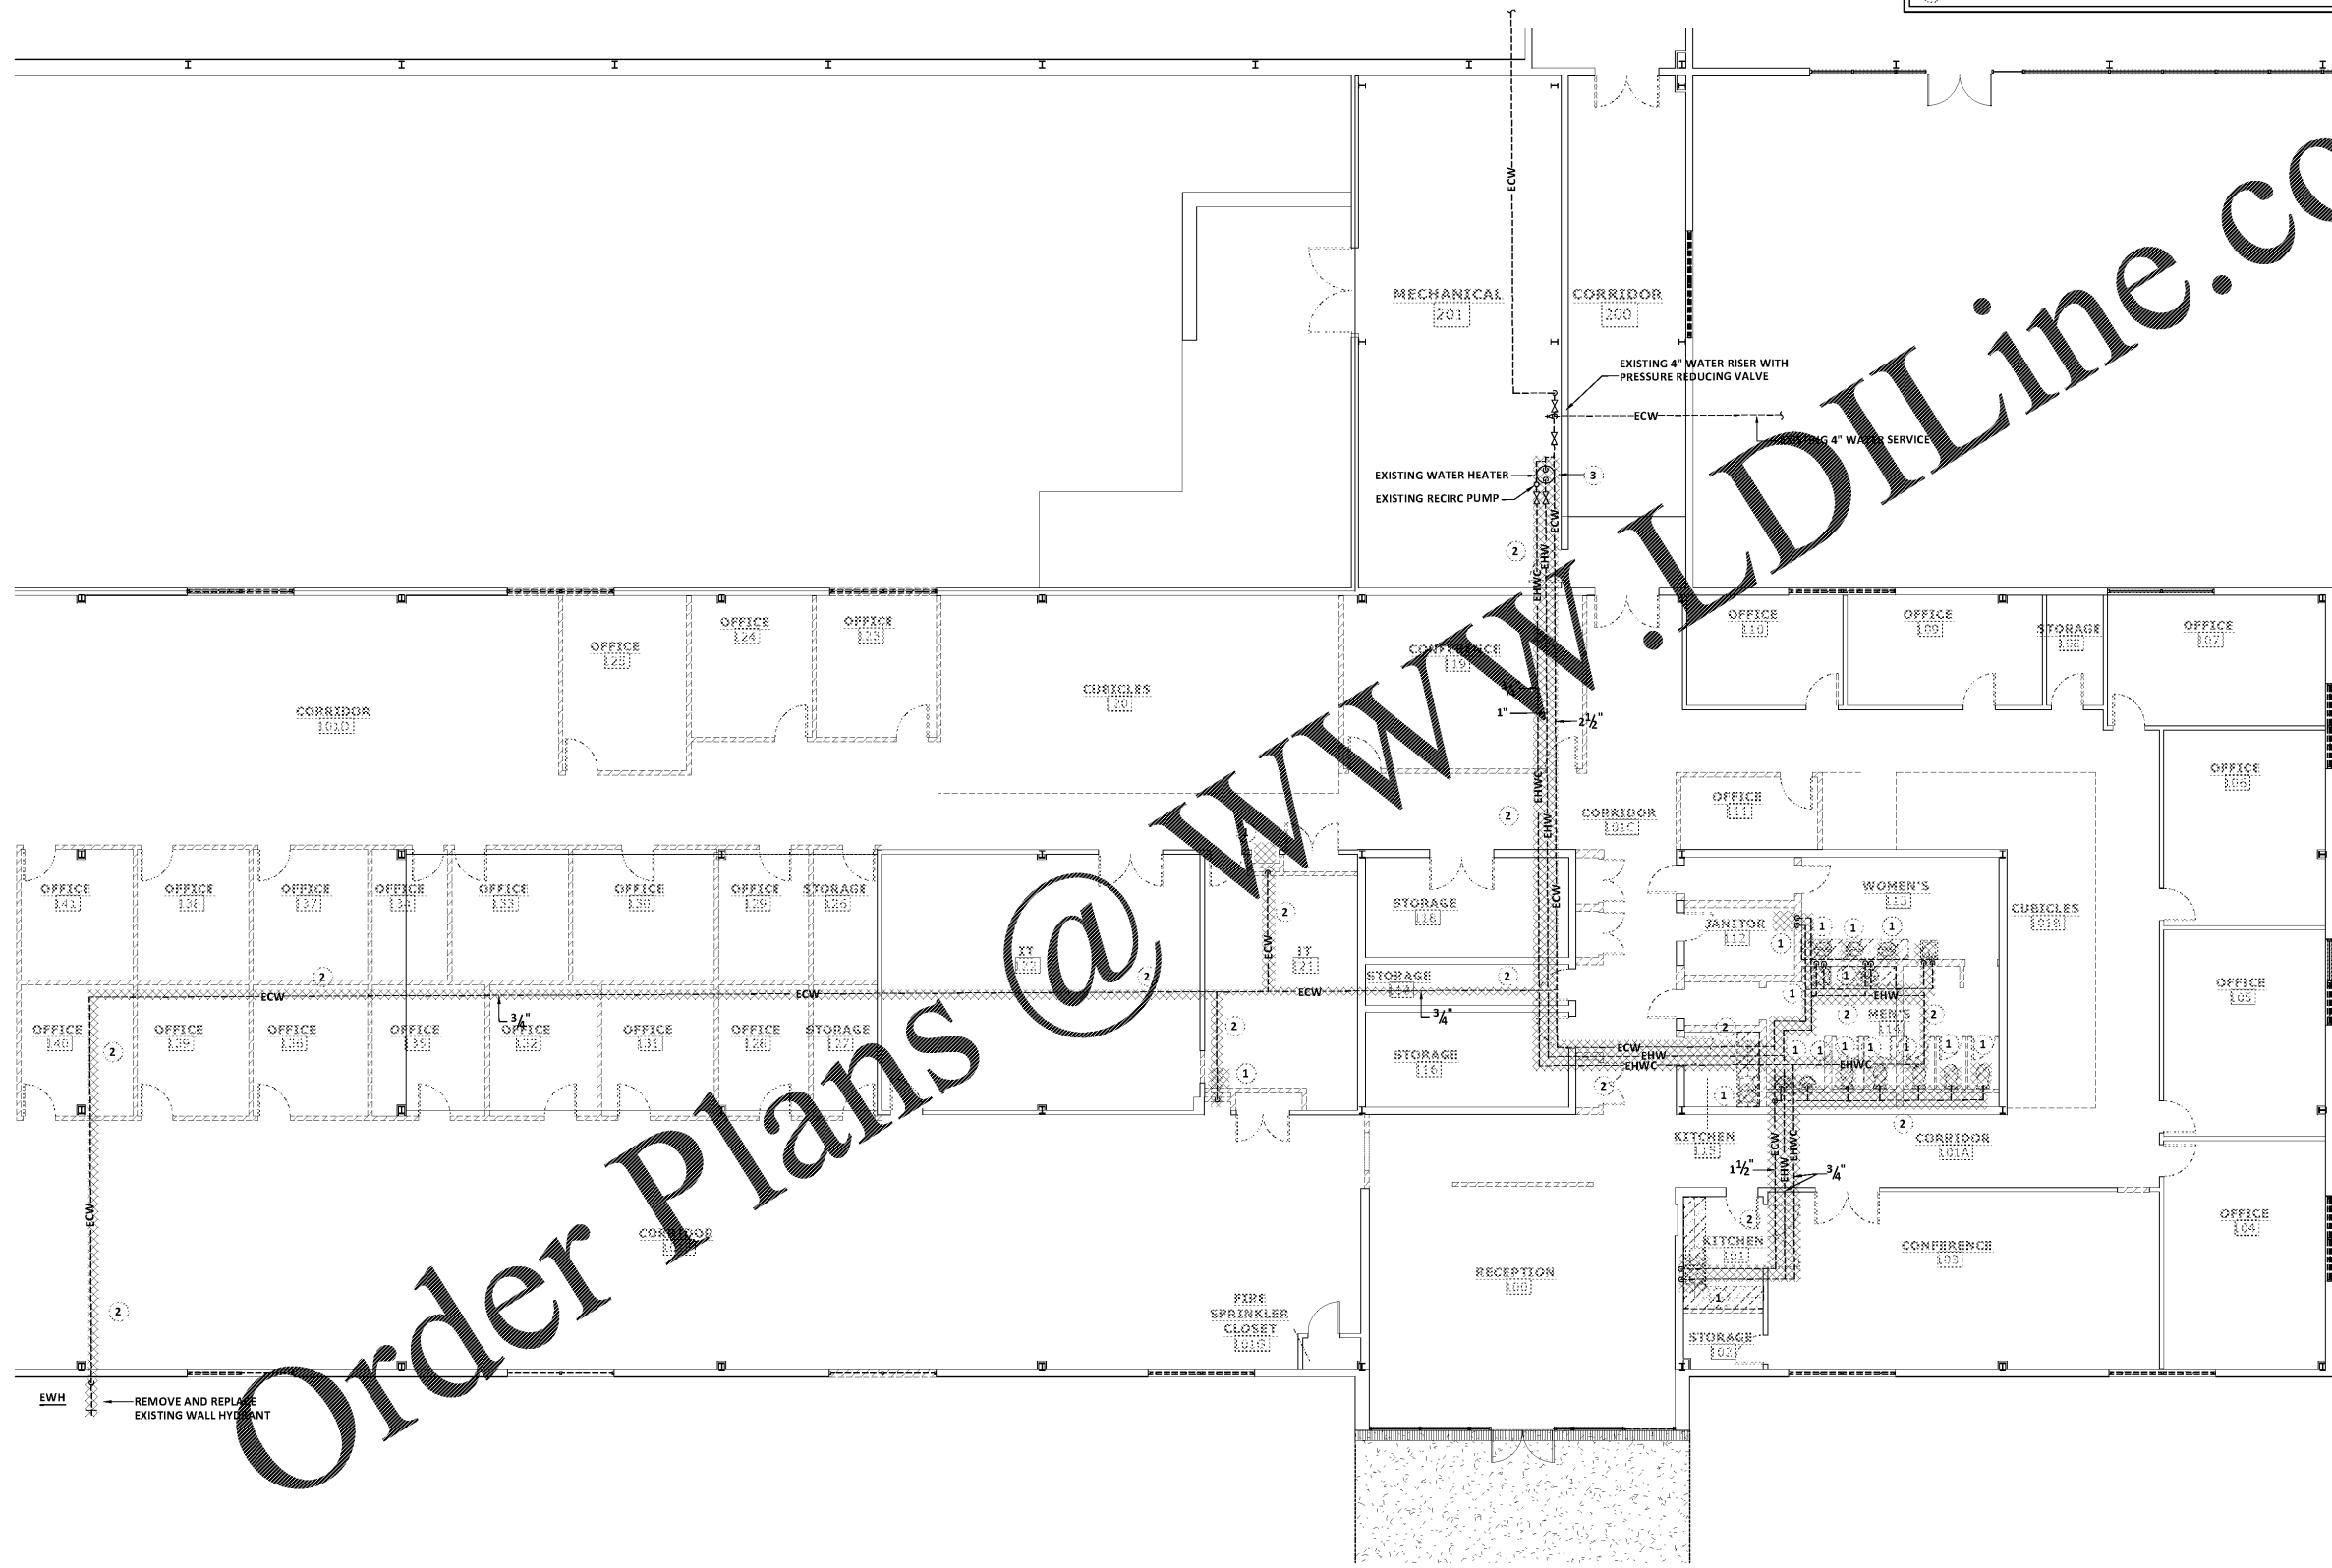

PFA
ENGINEERING
PRUETT, FORD & ASSOCIATES, INC.
GA. LIC. PE#000760 EXP. 05/30/2022
1201 BROAD STREET, SUITE 3A
AUGUSTA, GEORGIA 30901
WWW.PRUETTFORD.COM

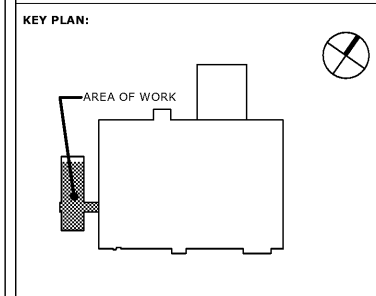

REVISIONS:

Date	Description

**CCSD
I.T./TRAINING
DEPARTMENT**


FOR
COLUMBIA COUNTY SCHOOL DISTRICT

4395 RIVERWATCH PARKWAY
EVANS, GA 30809

DRAWING TITLE
**PLUMBING
DEMOLITION
WATER PLAN**

PROJECT NO.	20-04C	DRAWING NO.	
DATE	10/26/2020	P1.1	
DRAWN BY	MFJ		
PAPER	24"x36"		
ISSUE	CD		

1 PLUMBING DEMOLITION PLAN - WATER
SCALE: 1/8" = 1'-0"

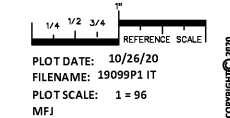

COPYRIGHT © 2020
PRUETT, FORD & ASSOCIATES, INC.
AUGUSTA, GA 30901 (706) 735-3000