


**KEYNOTES:** (THIS SHEET ONLY)  
 1. CONNECT NEW 2-1/2" WATER MAIN TO EXISTING WATER MAIN. FIELD VERIFY EXACT SIZE AND LOCATION.

**2K.M.**  
 ARCHITECTS, INC.  
 529 GREENE ST. AUGUSTA, GA. 30901  
 (706) 735-3131 FAX (706) 735-7100

GEORGIA REGISTERED PROFESSIONAL ENGINEER  
 J. C. POWELL  
 No. 22882


This document is property of 2KM Architects, Inc. The unauthorized reproduction, copying, or otherwise use of this document is strictly prohibited and any infringement thereupon may be subject to legal action.  
 Copyright © 2020, 2KM Architects, Inc.

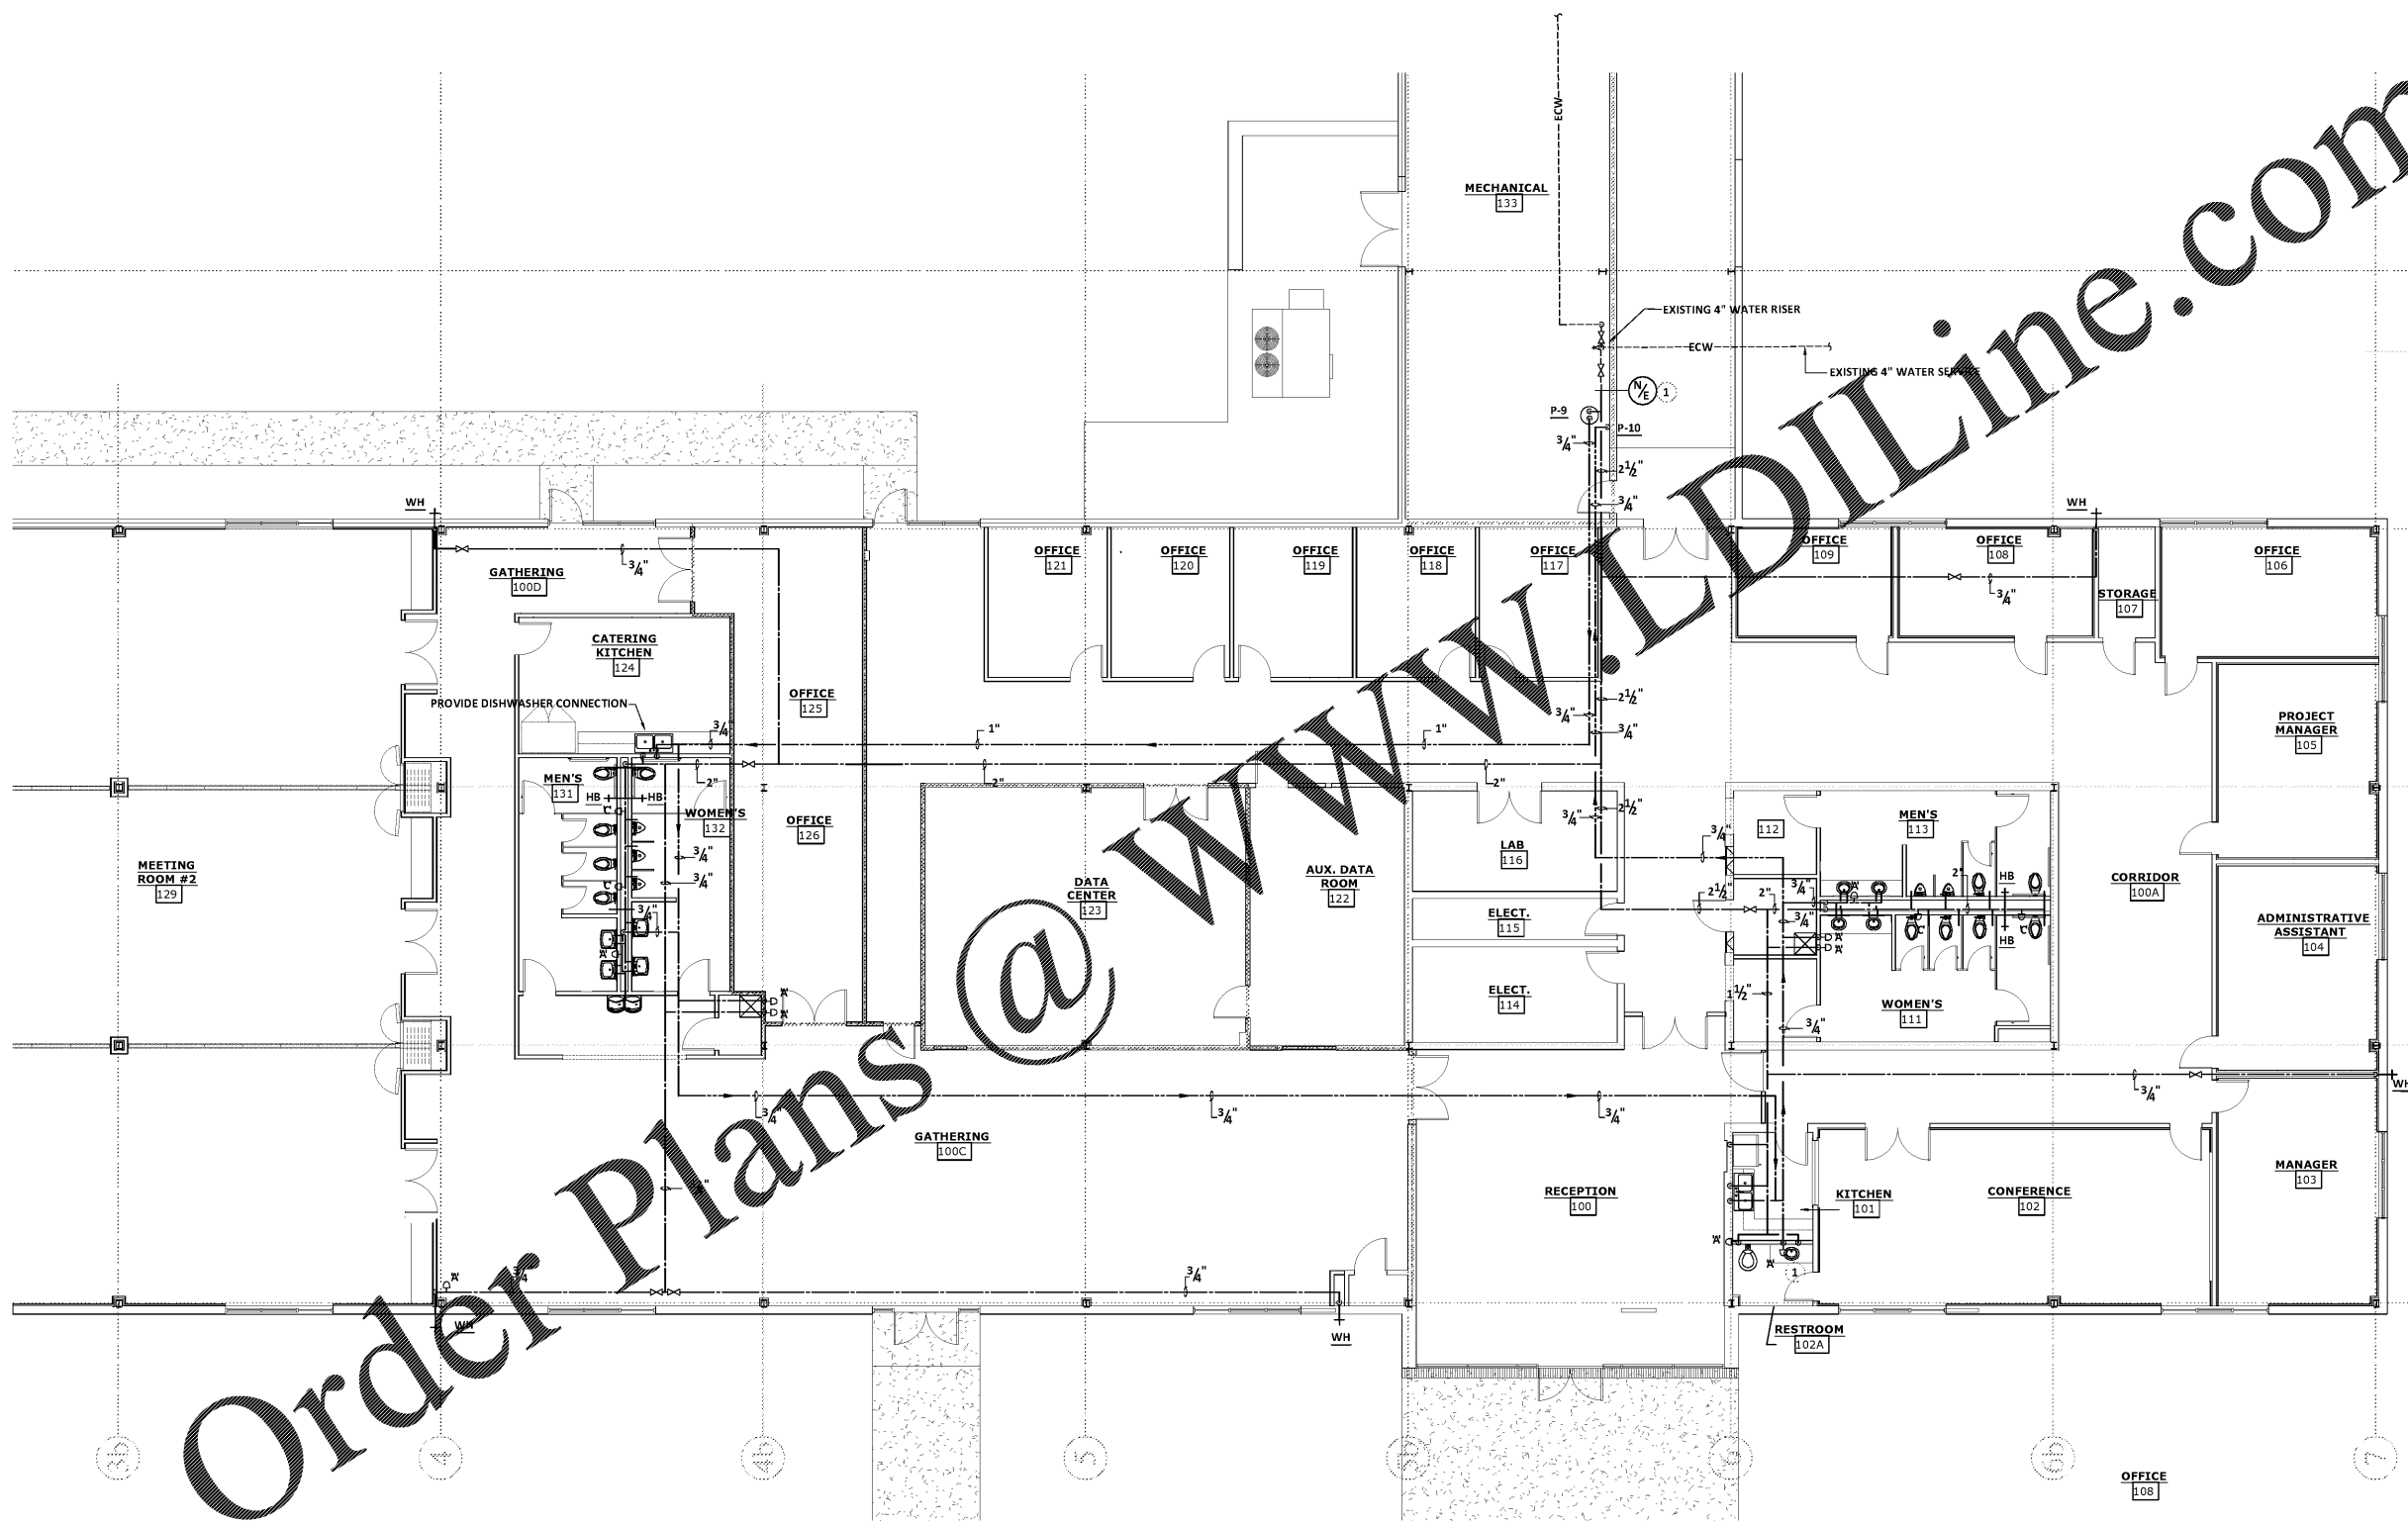

WWW.LDILine.com

Order Plans @

**PFA**  
 ENGINEERING  
 PRUETT, FORD & ASSOCIATES, INC.  
 GA. LIC. PE000760 EXP. 05/30/2022  
 1201 BROAD STREET, SUITE 3A  
 AUGUSTA, GEORGIA 30901  
 WWW.PRUETTFORD.COM

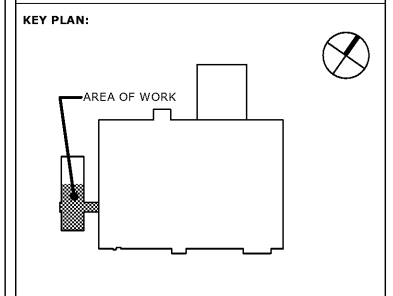

REVISIONS:	
Date	Description


**CCSD  
 I.T./TRAINING  
 DEPARTMENT**

FOR  
 COLUMBIA COUNTY SCHOOL DISTRICT

4395 RIVERWATCH PARKWAY  
 EVANS, GA 30809

<b>DRAWING TITLE</b>	
<b>NEW WORK    WATER PLAN</b>	
PROJECT NO. 20-04C	DRAWING NO.
DATE 10/26/2020	<b>P2.1</b>
DRAWN BY MFI	
PAPER 24"x36"	
ISSUE CD	

**1 PLUMBING NEW WORK PLAN - WATER**  
 SCALE: 1/8" = 1'-0"

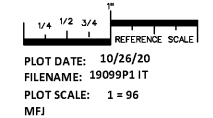

PLOT DATE: 10/26/20  
 FILENAME: 19099P1.IT  
 PLOT SCALE: 1 = 96  
 MFI

COPYRIGHT © 2020  
 PRUETT, FORD & ASSOCIATES, INC.  
 AUGUSTA, GA 30901 (706) 722-3959