


GENERAL NOTES:
 SAWCUT AND PATCH FLOOR SLAB AS NECESSARY FOR INSTALLATION OF NEW PIPING. TROWEL TO MATCH EXISTING FINISH.

KEYNOTES: (THIS SHEET ONLY)

- CONNECT NEW WASTE PIPING TO EXISTING WASTE MAIN. FIELD VERIFY EXACT SIZE, LOCATION AND INVERT.
- CONNECT NEW VENT PIPING TO EXISTING VTR. FIELD VERIFY EXACT SIZE AND LOCATION.
- PROVIDE 2" HUB DRAIN. EXTEND 12" ABOVE GRADE. PROVIDE 3X2 INCREASER AND PROVIDE DRAIN TRAP SEAL IN INLET.

2KM ARCHITECTS, INC.
 REGISTERED PROFESSIONAL ENGINEER
 V.O.C. POWELL
 529 GREENE ST. AUGUSTA, GA. 30901
 (706) 735-3333 • FAX (706) 735-7100


This document is property of 2KM Architects, Inc. The unauthorized reproduction, copying, or otherwise use of this document is strictly prohibited and any infringement thereupon may be subject to legal action. Copyright © 2020, 2KM Architects, Inc.

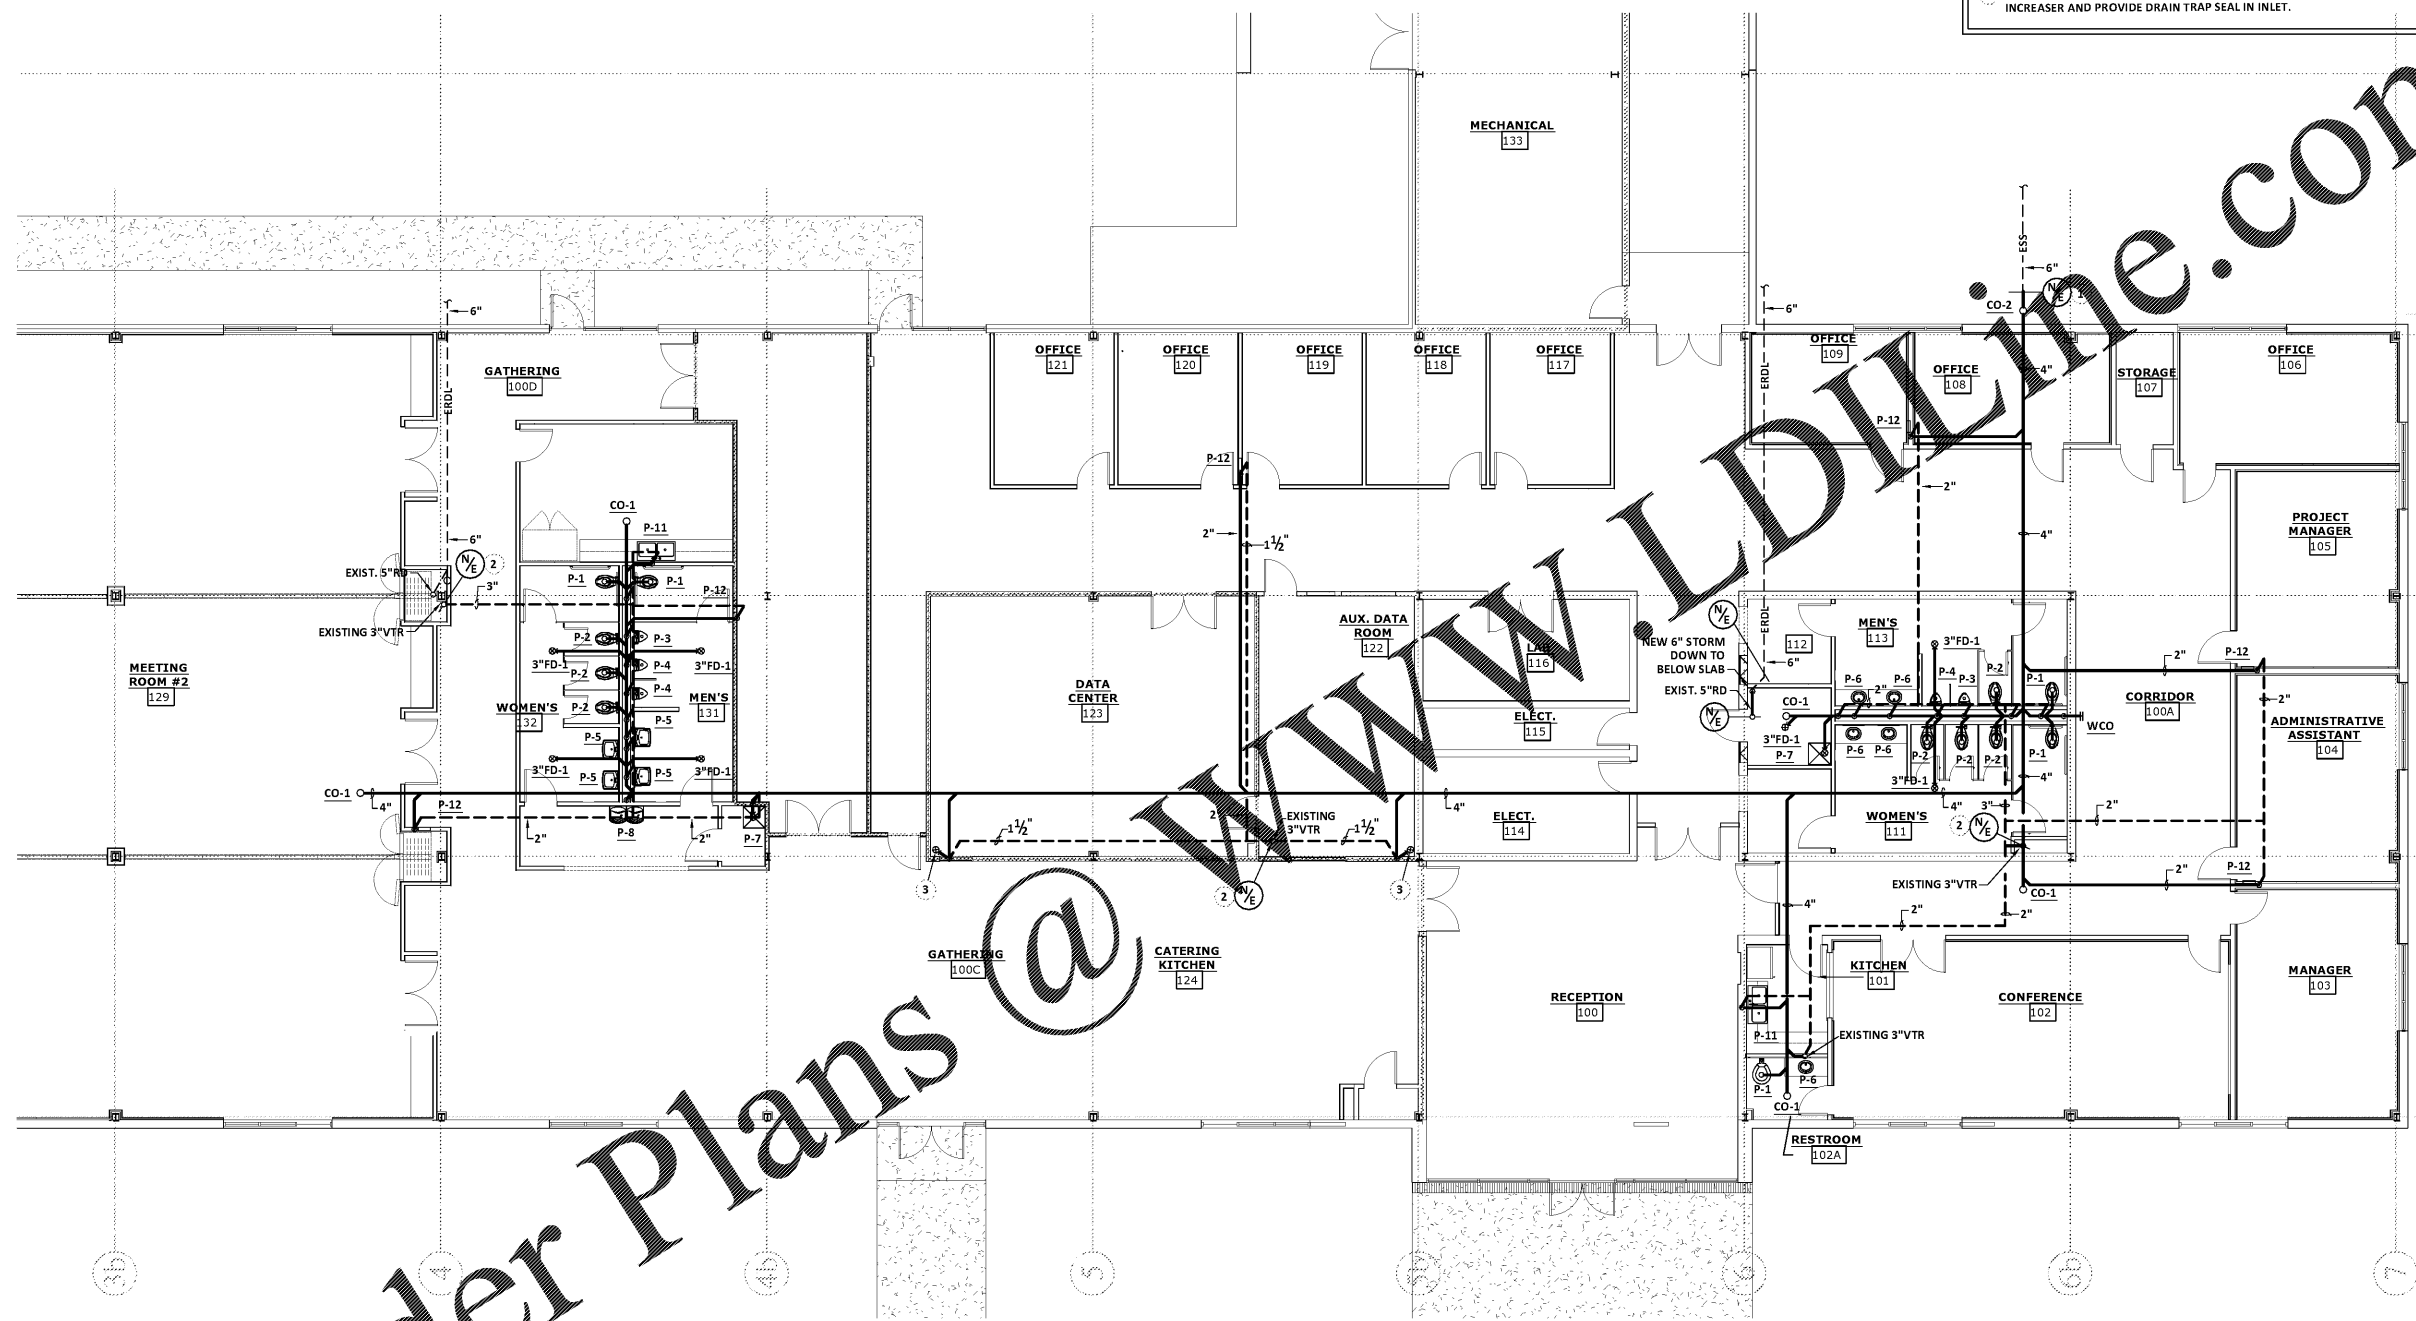

Order Plans @

1 PLUMBING NEW WORK PLAN - WATER
 SCALE: 1/8" = 1'-0"

PFA ENGINEERING
 PRUETT, FORD & ASSOCIATES, INC.
 GA. LIC. PE000760 EXP. 05/30/2022
 1201 BROAD STREET, SUITE 3A
 AUGUSTA, GEORGIA 30901
 WWW.PRUETTFORD.COM

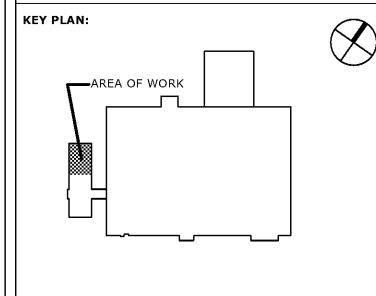

REVISIONS:

Date	Description

CCSD I.T./TRAINING DEPARTMENT
 FOR
 COLUMBIA COUNTY SCHOOL DISTRICT
 4395 RIVERWATCH PARKWAY
 EVANS, GA 30809

DRAWING TITLE

NEW WORK WASTE & VENT PLAN

PROJECT NO.	20-04C	DRAWING NO.	
DATE	10/26/2020	<p>P2.2</p>	
DRAWN BY	MFJ		
PAPER	24"x36"		
ISSUE	CD		

1/4 1/2 3/4 1" REFERENCE SCALE

PLOT DATE: 10/26/20
 FILENAME: 19099P1.IT
 PLOT SCALE: 1 = 96
 MFI