


**KEYNOTES:** (THIS SHEET ONLY)  
 1 CONNECT NEW GAS PIPING TO EXISTING CAPPED GAS MAIN. FIELD VERIFY EXACT SIZE AND LOCATION.

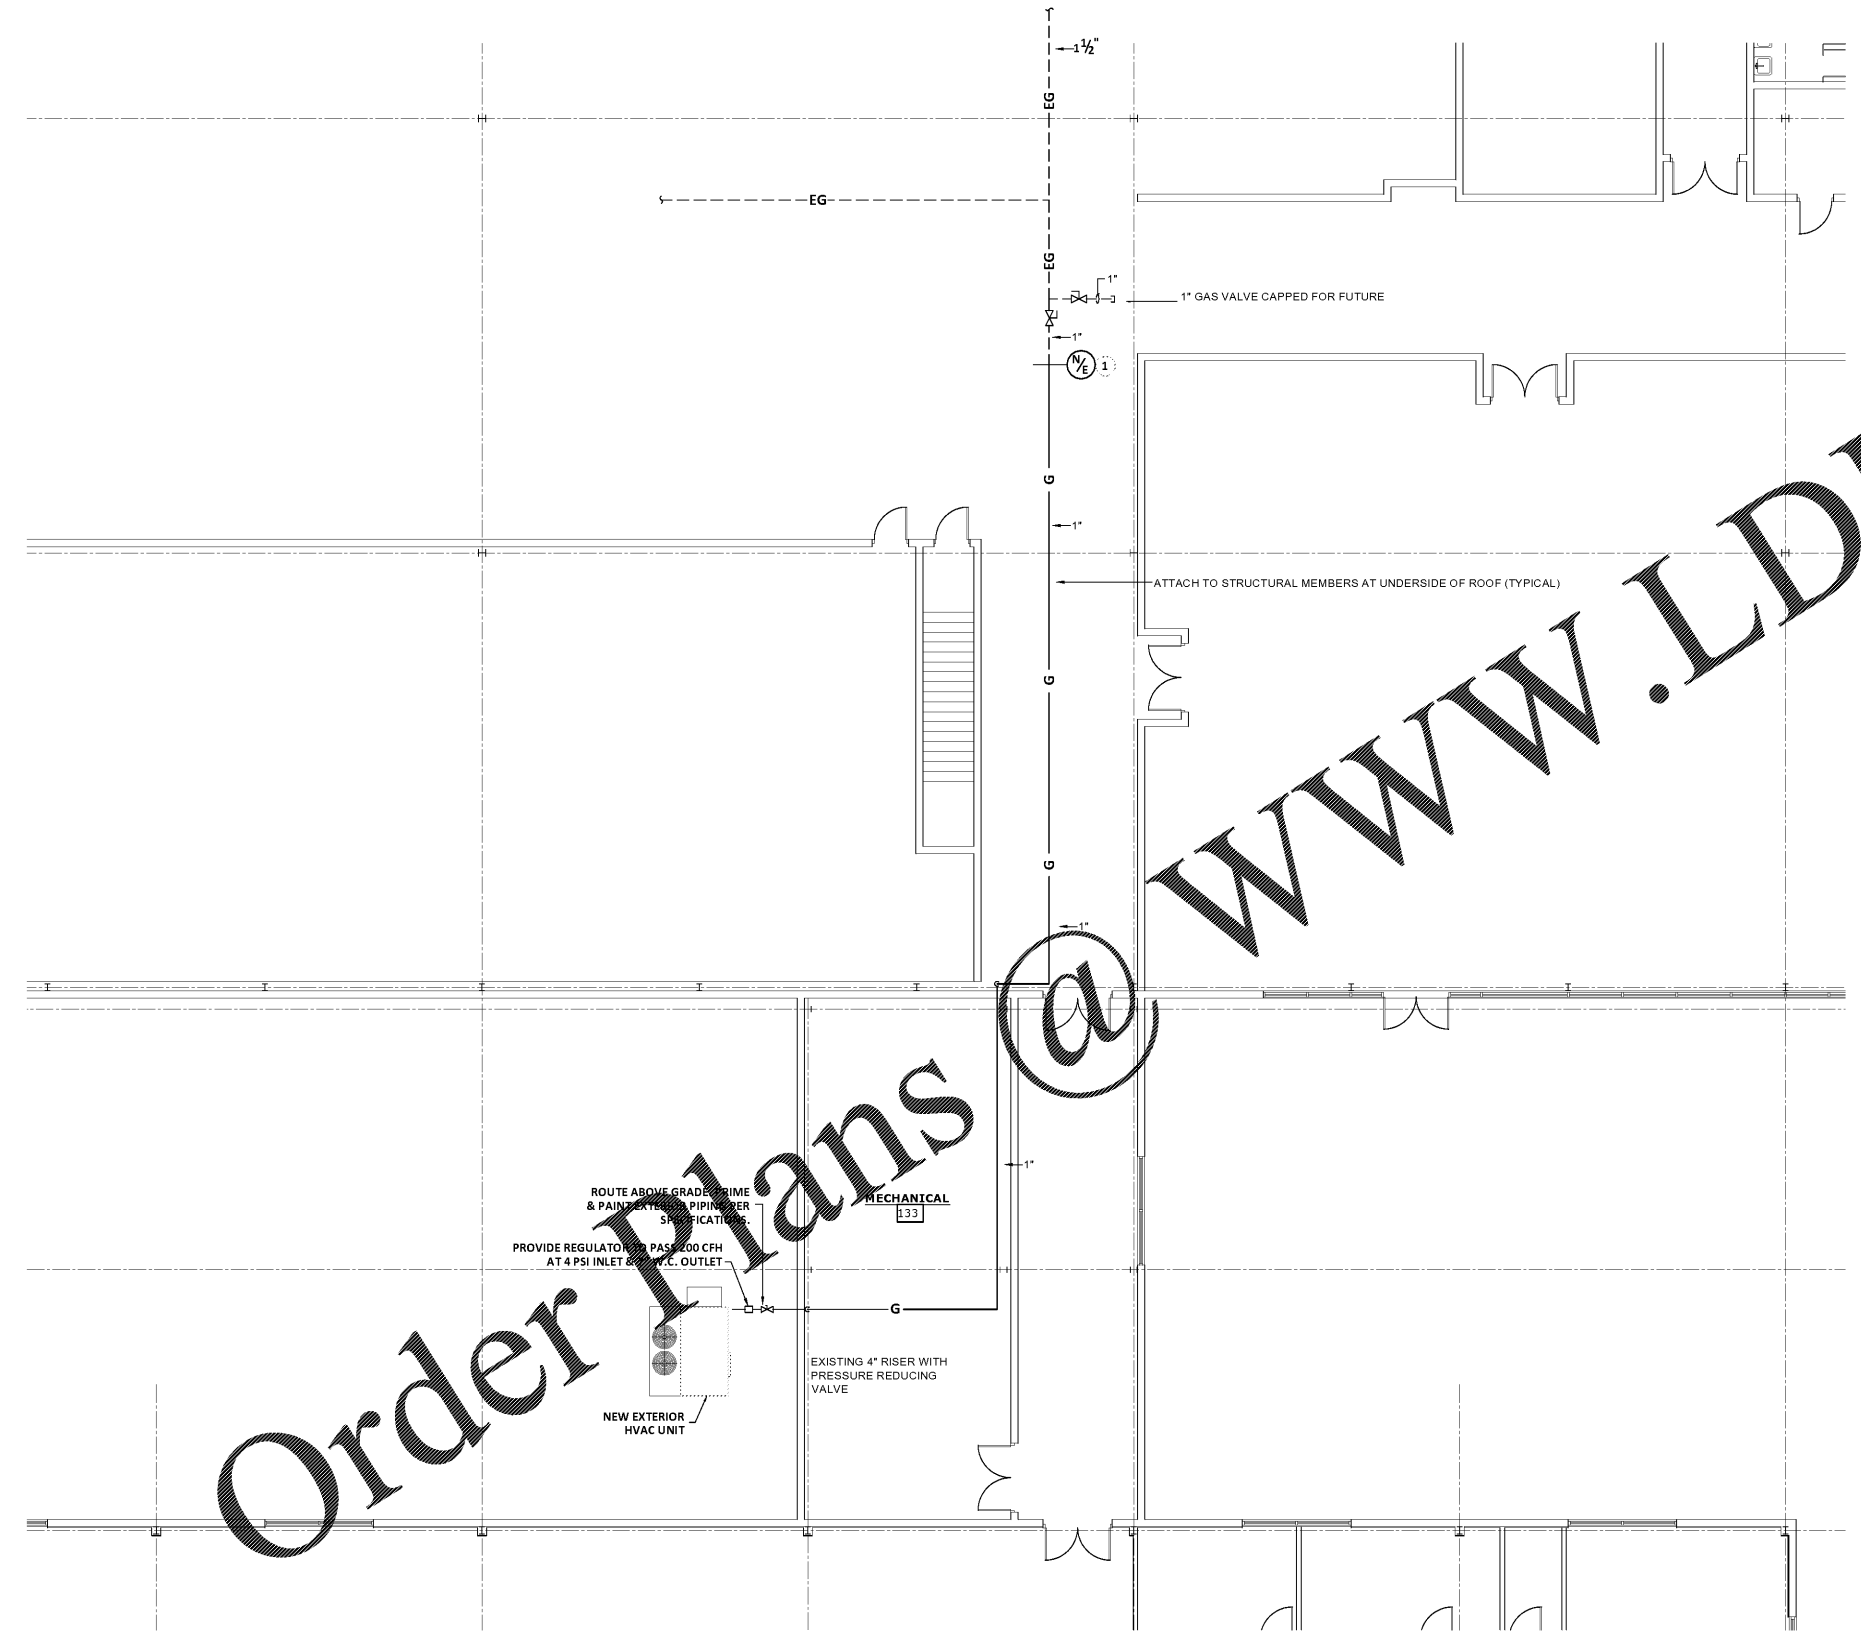


This document is property of 2KM Architects, Inc. The unauthorized reproduction, copying, or otherwise use of this document is strictly prohibited and any infringement thereupon may be subject to legal action. Copyright © 2020, 2KM Architects, Inc.




www.LDILine.com

Order Plans @

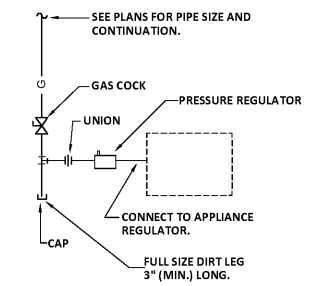


2 GAS CONNECTION DETAIL  
 P2.3 NOT TO SCALE

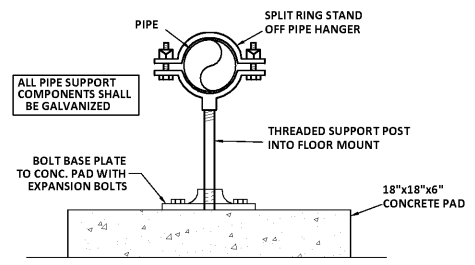

3 EXTERIOR PIPING SUPPORT DETAIL  
 P2.3 NOT TO SCALE

**PFA**  
 ENGINEERING  
 PRUETT, FORD & ASSOCIATES, INC.  
 GA. LIC. PEP000760 EXP. 06/30/2022  
 1201 BROAD STREET, SUITE 3A  
 AUGUSTA, GEORGIA 30901  
 WWW.PRUETTFORD.COM

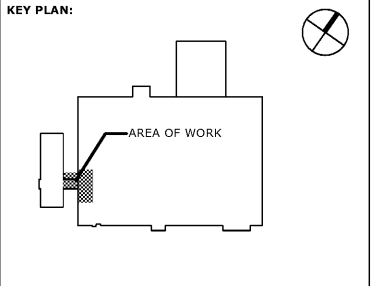

REVISIONS:

Date	Description

**CCSD  
 I.T./TRAINING  
 DEPARTMENT**

FOR  
 COLUMBIA COUNTY SCHOOL DISTRICT


4395 RIVERWATCH PARKWAY  
 EVANS, GA 30809

DRAWING TITLE

**NEW WORK  
 GAS PLAN**

PROJECT NO.	20-04C	DRAWING NO.	
DATE	10/26/2020	<b>P2.3</b>	
DRAWN BY	MJF		
PAPER	24"x36"		
ISSUE	CD		

1 PLUMBING NEW WORK PLAN - GAS  
 P2.3 SCALE: 1/8" = 1'-0"

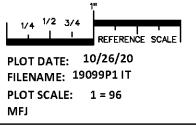

PLOT DATE: 10/26/20  
 FILENAME: 19099P1.IT  
 PLOT SCALE: 1 = 96  
 MFI

COPYRIGHT © 2020  
 PRUETT, FORD & ASSOCIATES, INC.  
 AUGUSTA, GA 30901 (706) 725-3959

W:\CURRENT\JOB\KEL19099-CCSD SUPPORT COMPLEX\19099C.ITL\19099P1.IT.DWG  
 PRINTED: 10/27/2020 1:41:48 PM