

This document is the property of 2KM Architects, Inc. The unauthorized reproduction, copying, or otherwise use of this document is strictly prohibited and any infringement thereupon may be subject to legal action. Copyright © 2020, 2KM Architects, Inc.


KEY PLAN:

REVISIONS:	
Date	Description


**CCSD
 I.T./TRAINING
 DEPARTMENT**
 FOR
 COLUMBIA COUNTY SCHOOL DISTRICT
 4395 RIVERWATCH PARKWAY
 EVANS, GA 30809

DRAWING TITLE	
DETAILS	
PROJECT NO. 20-04C	DRAWING NO.
DATE 10/26/2020	E7.0
DRAWN BY JH	
PAPER 24"x36"	
ISSUE CD	


EDC ELECTRICAL ENGINEERS
 1201 BROAD ST., SUITE 1-A
 AUGUSTA, GA 30901
 PH: (706) 724-8551
 FAX: (706) 724-8507
 EDC PROJECT #: 19130

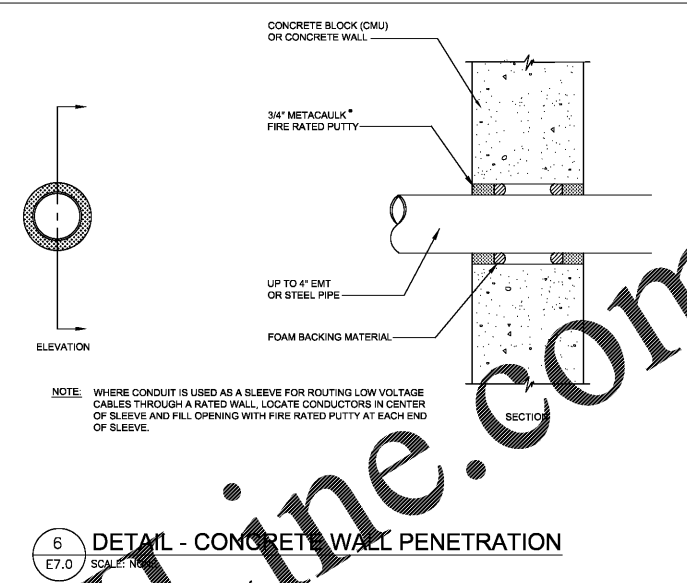


6 DETAIL - CONCRETE WALL PENETRATION
 SCALE: NONE

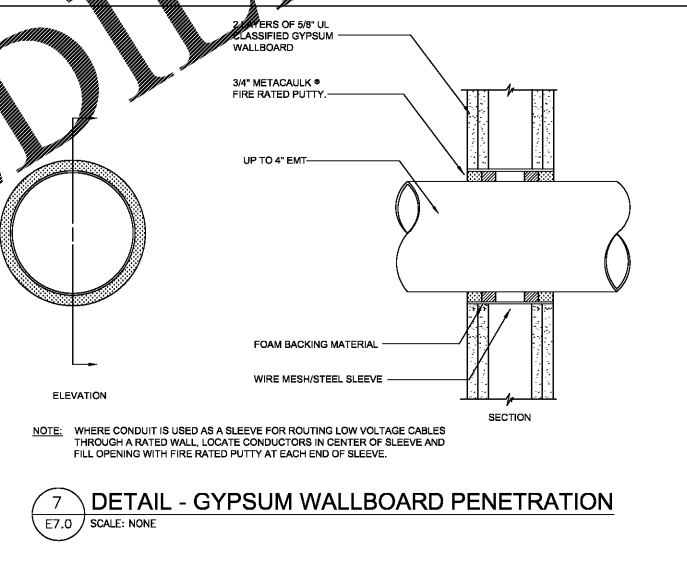


7 DETAIL - GYPSUM WALLBOARD PENETRATION
 SCALE: NONE

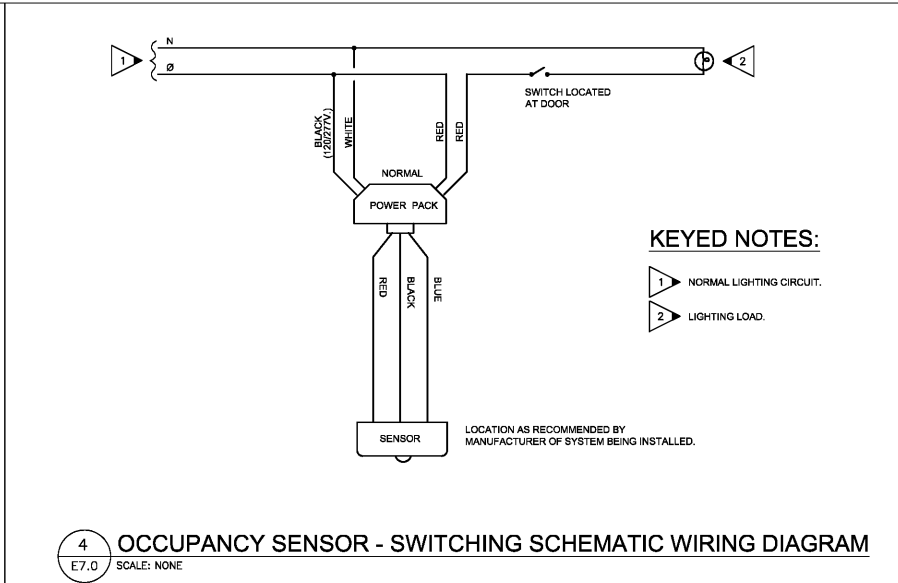


4 OCCUPANCY SENSOR - SWITCHING SCHEMATIC WIRING DIAGRAM
 SCALE: NONE

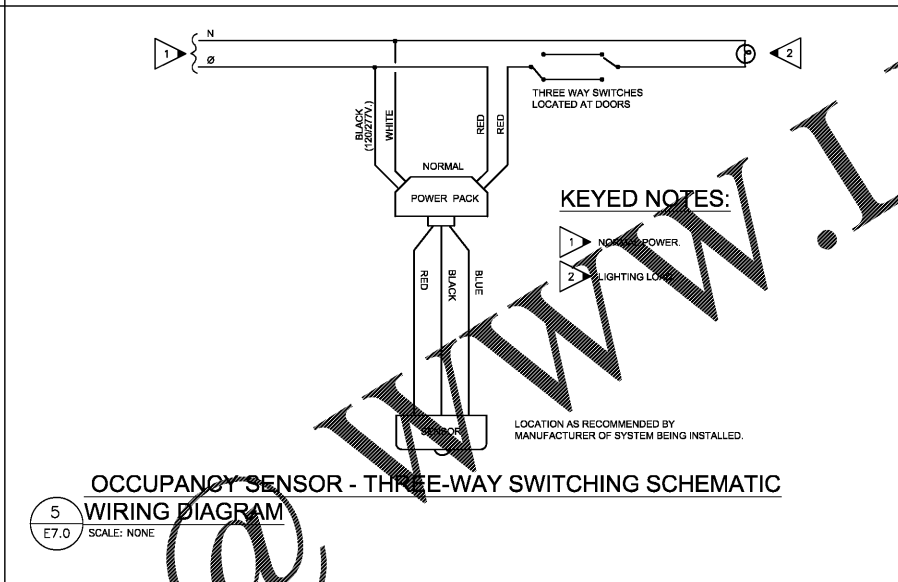


5 OCCUPANCY SENSOR - THREE-WAY SWITCHING SCHEMATIC WIRING DIAGRAM
 SCALE: NONE

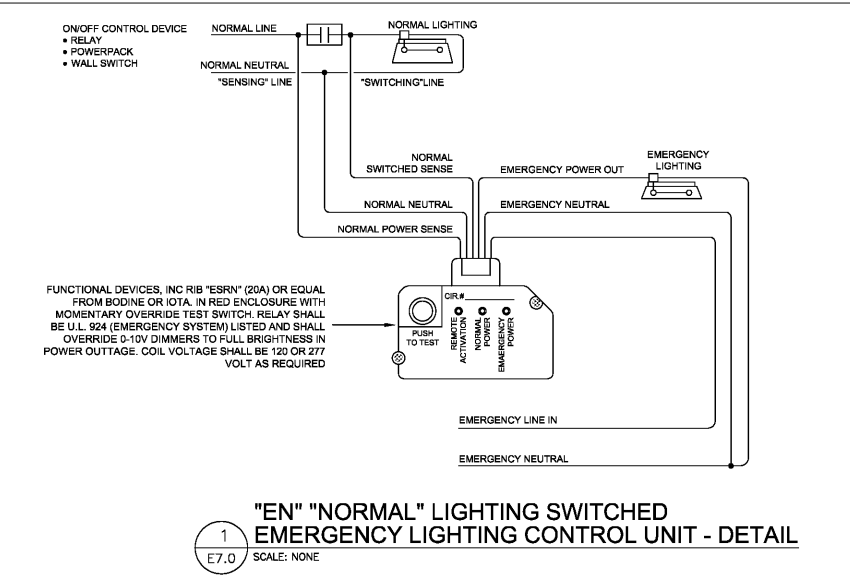


1 "EN" "NORMAL" LIGHTING SWITCHED EMERGENCY LIGHTING CONTROL UNIT - DETAIL
 SCALE: NONE

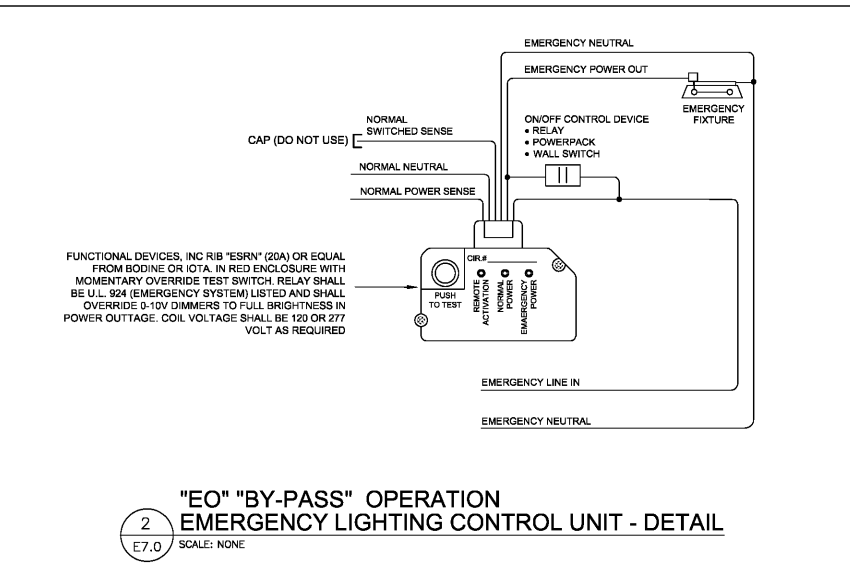


2 "EO" "BY-PASS" OPERATION EMERGENCY LIGHTING CONTROL UNIT - DETAIL
 SCALE: NONE

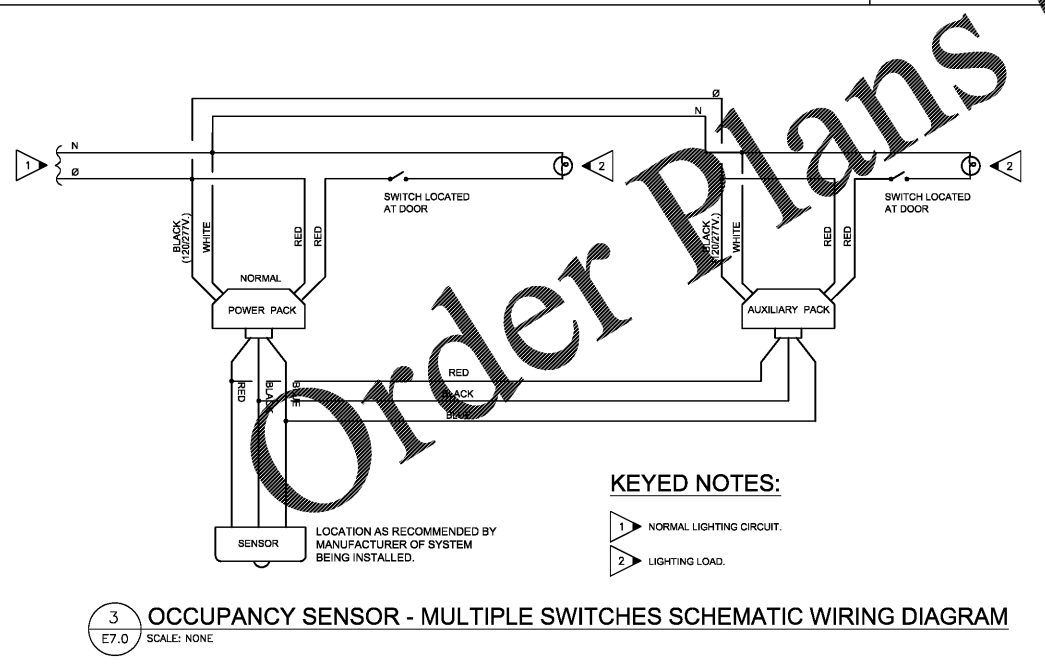

3 OCCUPANCY SENSOR - MULTIPLE SWITCHES SCHEMATIC WIRING DIAGRAM
 SCALE: NONE

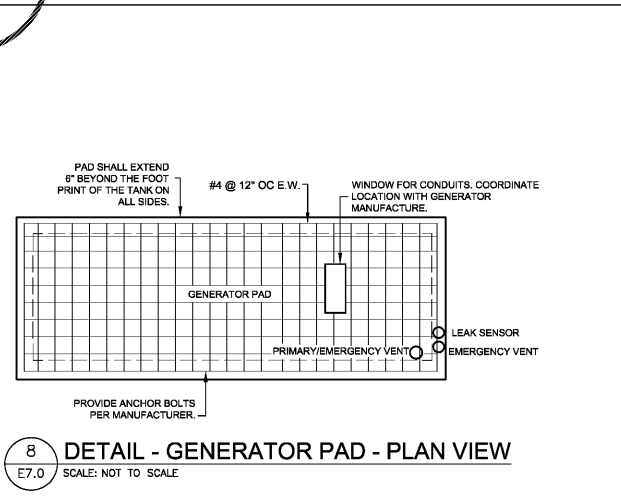

8 DETAIL - GENERATOR PAD - PLAN VIEW
 SCALE: NOT TO SCALE

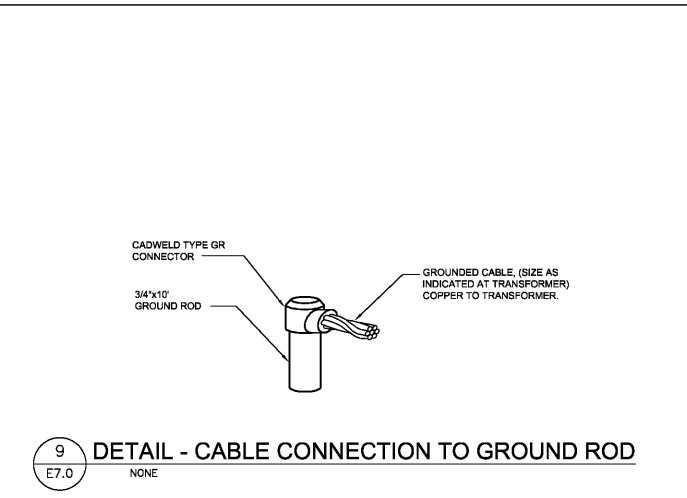

9 DETAIL - CABLE CONNECTION TO GROUND ROD
 SCALE: NONE

Order Plans @