



300 Chastain Center Blvd, Ste 325
Kennesaw, Georgia 30144
TEL: (770) 627-3550 FAX: (404) 627-3594

V&M Contact:
Paul K. Hammon P.E. (770) 639-7797

KENTUCKY NORTH CAROLINA
606-248-8600 828-253-2786

TENNESSEE SOUTH CAROLINA
865-546-5800 864-574-4775

www.vaughnmelton.com
Copyright © 2013
All Rights Reserved

LAND LOT 126
SECTION 7
CITY OF McDONOUGH
HENRY COUNTY GA.








Project Name: JONESBORO ROAD PARK
Project Number: 071920-33
Drawn By: PTJ Ck'd By: PTJ
Date: 06/17/20 Scale: As shown

Rev.	Description:	Date:
1	SUBMIT FOR REVIEW	04/24/2020
2	REVISED: ADDED ROUT AND BEARS REPLACED MANHOLES WITH JUNCTION BOX CHANGED RADIUS AND REMOVED SW REMOVED "ADDED CHECK CURB WITH DELINATORS TO JONESBORO RD	05/06/2020
3	REVISED: ADDED DELINATORS TO QUICK CURB REPLACED EXISTING 18" SIBB AND 8" TOP MARK REMOVE EXISTING PIPE IN ROADWAY	05/13/2020
4	REVISED: ADDED DELINATORS TO QUICK CURB REPLACED EXISTING 18" SIBB AND 8" TOP MARK REMOVE EXISTING PIPE IN ROADWAY	05/19/2020
5	REVISED: MODIFIED P/B SIDEWALK PATH; REMOVE PARKING SPACES; ADDED EXISTING GAS LINES; CHANGED CORNER PATCHING ON MCAN DR	06/17/2020

CONSTRUCTION
DETAILS

D-02

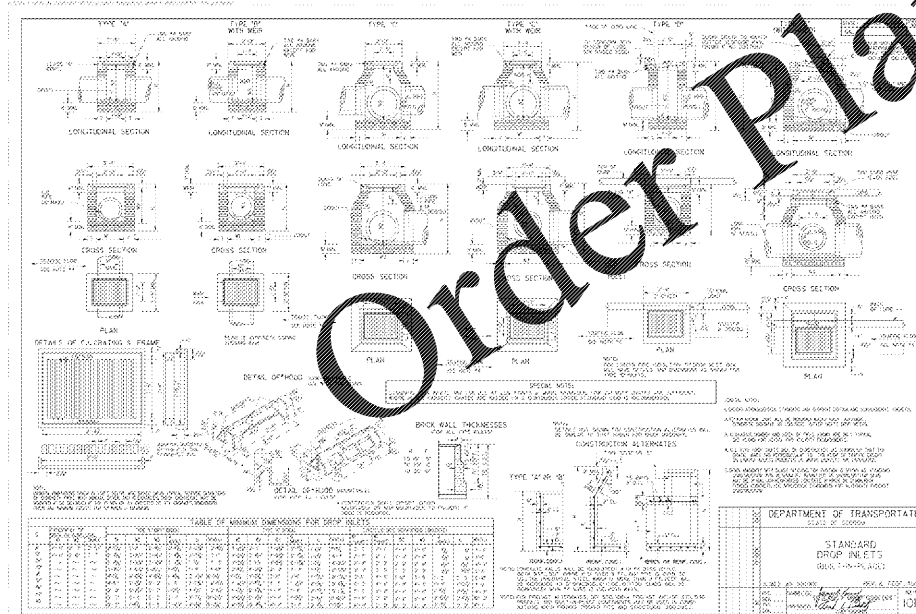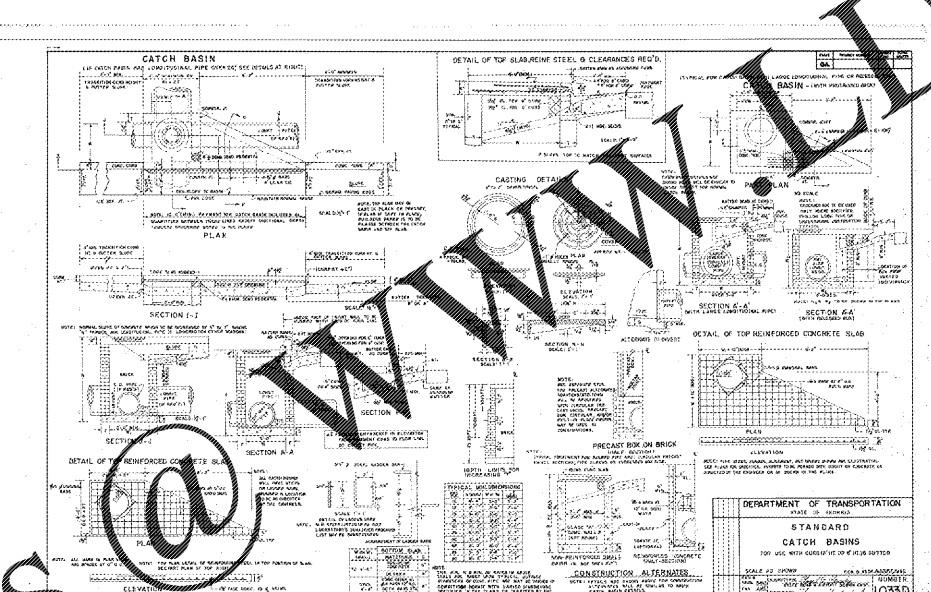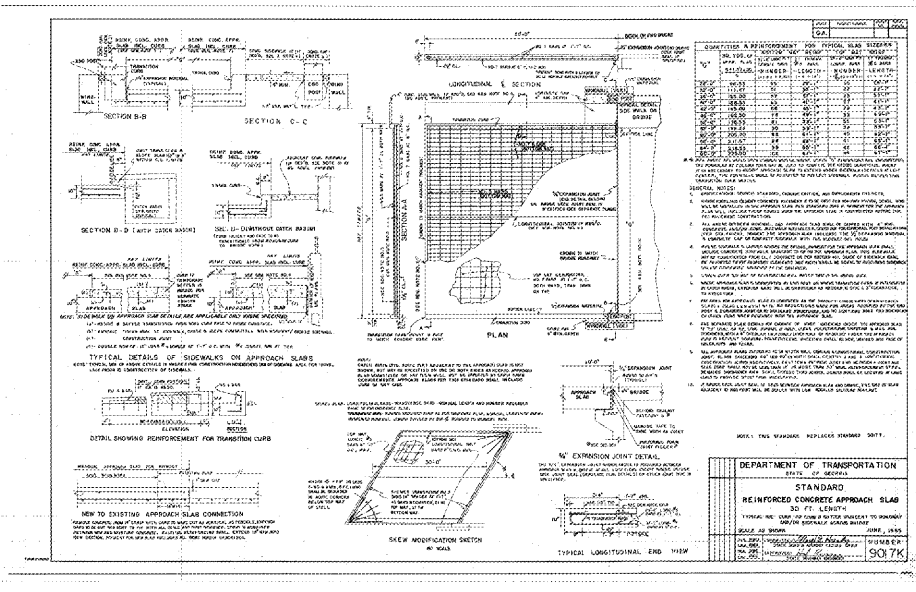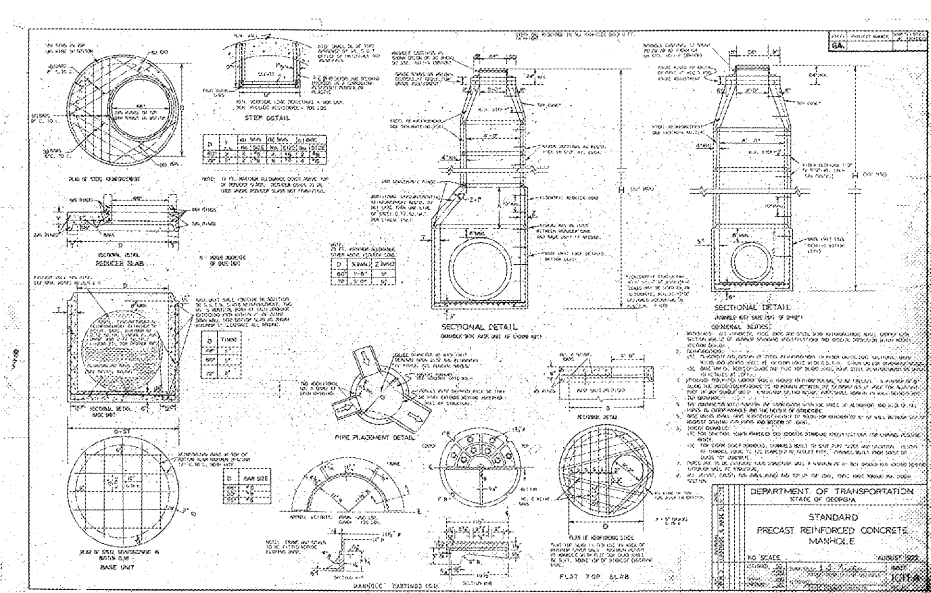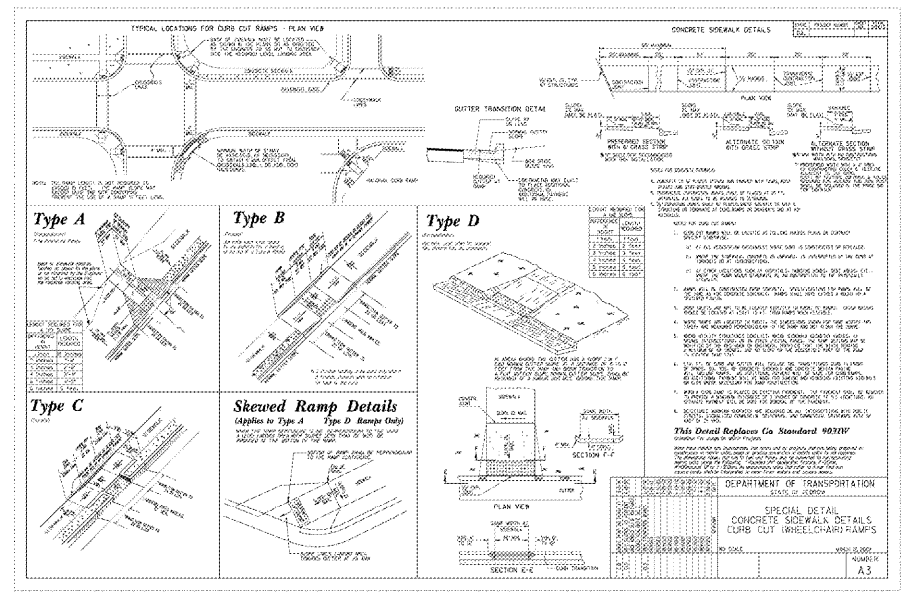

Order Plans @

WWW.DILine.com