




ROBERT JOHNSON
architects
1808 West Morehead St.
Charlotte, NC 28208
T 704 / 342.1058
F 704 / 342.3043

STAMPS

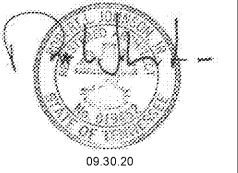

09.30.20

CONSULTANT

MIDSOUTH
CARPENTER'S
TRAINING
TRUST

LA VERGNE, TN

PROJECT NUMBER 1982
ISSUE DATE
FOR PERMIT 09.30.20

DRAWING DATA
DRAWN BY: BM/LM
CHECKED BY: TH

SHEET TITLE

MEZZANINE
LIFE SAFETY
PLAN


This drawing is the property of ROBERT JOHNSON ARCHITECTS, INC. and is not to be reproduced or copied in whole or in part. It is only to be used for the project and for specifically mentioned therein and is not to be used on any other project. It is to be returned upon request.

SHEET NUMBER

G2.2

WWW.LDILine.com

Order Plans @

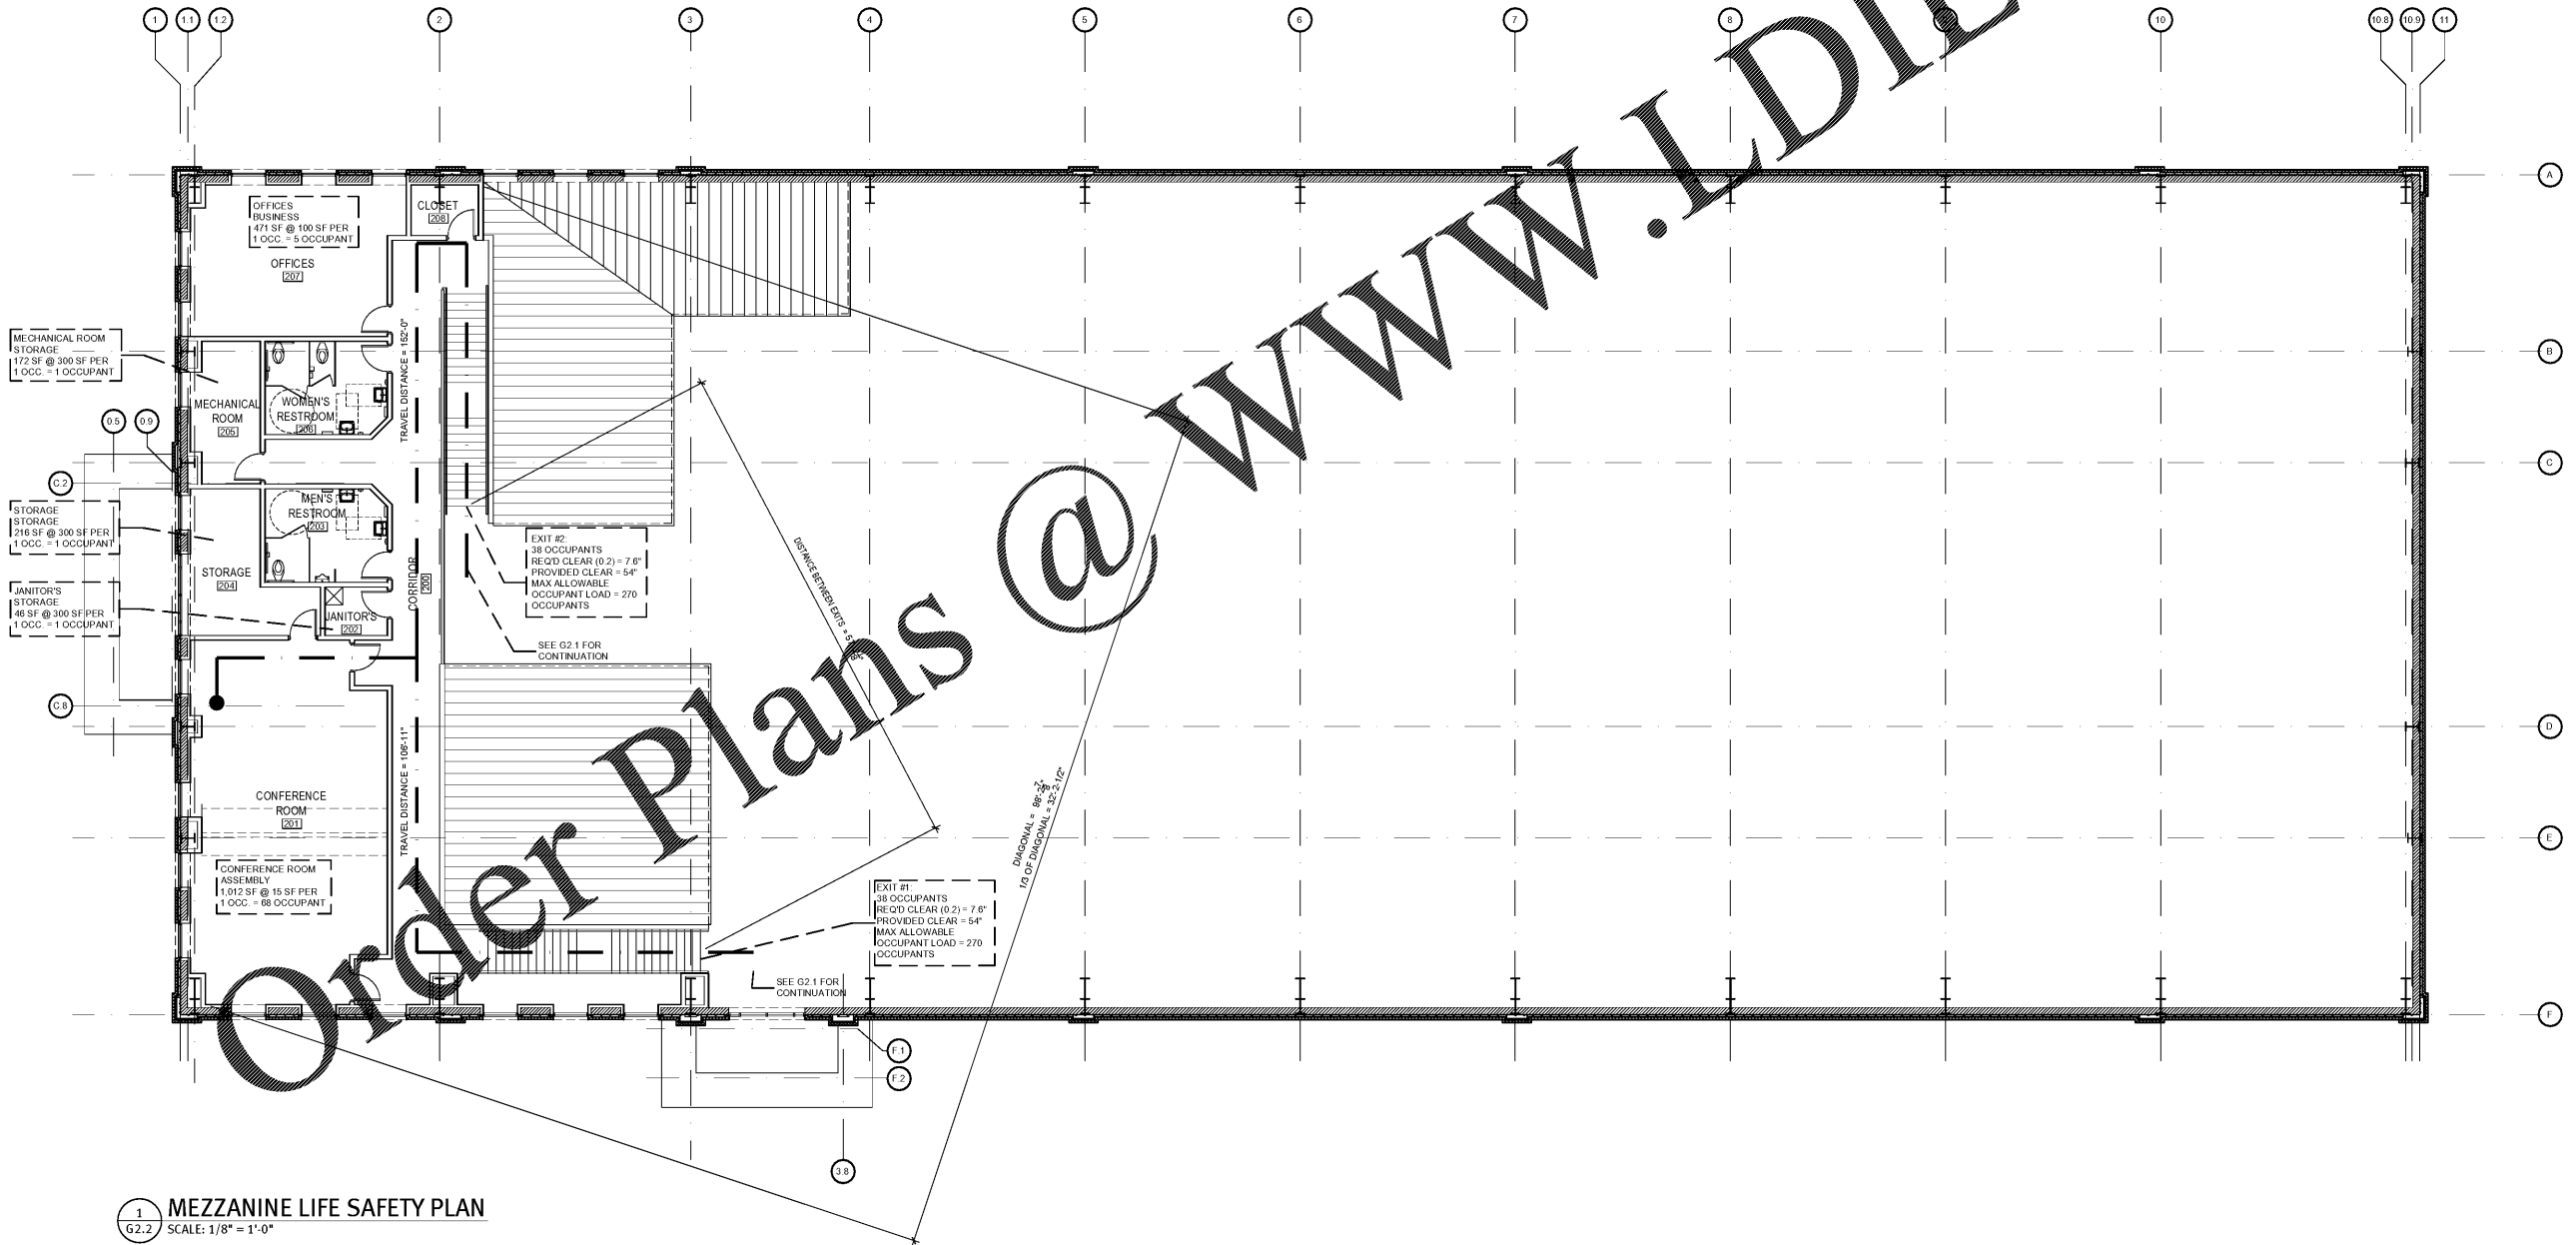

1 MEZZANINE LIFE SAFETY PLAN
G2.2 SCALE: 1/8" = 1'-0"