




ROBERT JOHNSON
architects
1808 West Morehead St.
Charlotte, NC 28208
T 704 / 342.1058
F 704 / 342.3043

STAMPS

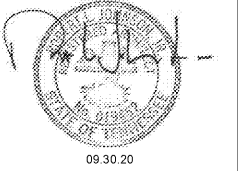

09.30.20

CONSULTANT

MIDSOUTH
CARPENTER'S
TRAINING
TRUST

LAVERGNE, TN

PROJECT NUMBER 1992
ISSUE DATE
FOR PERMIT 09.30.20

DRAWING DATA
DRAWN BY: BM/LM
CHECKED BY: TH


SHEET TITLE

SECTION
DETAILS


This drawing is the property of ROBERT JOHNSON ARCHITECTS, Inc. and is not to be reproduced or copied in whole or in part. It is not to be used on any other project and is to be returned upon request.

SHEET NUMBER


A-6.1

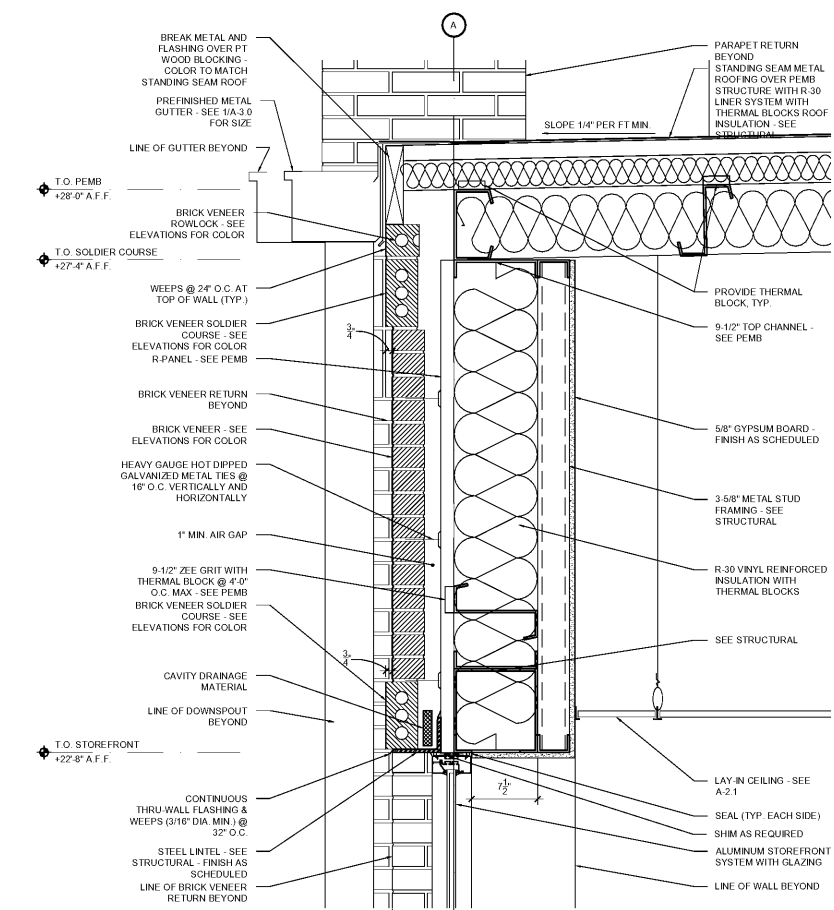


1 SECTION DETAIL
A-6.1 SCALE: 1-1/2" = 1'-0"

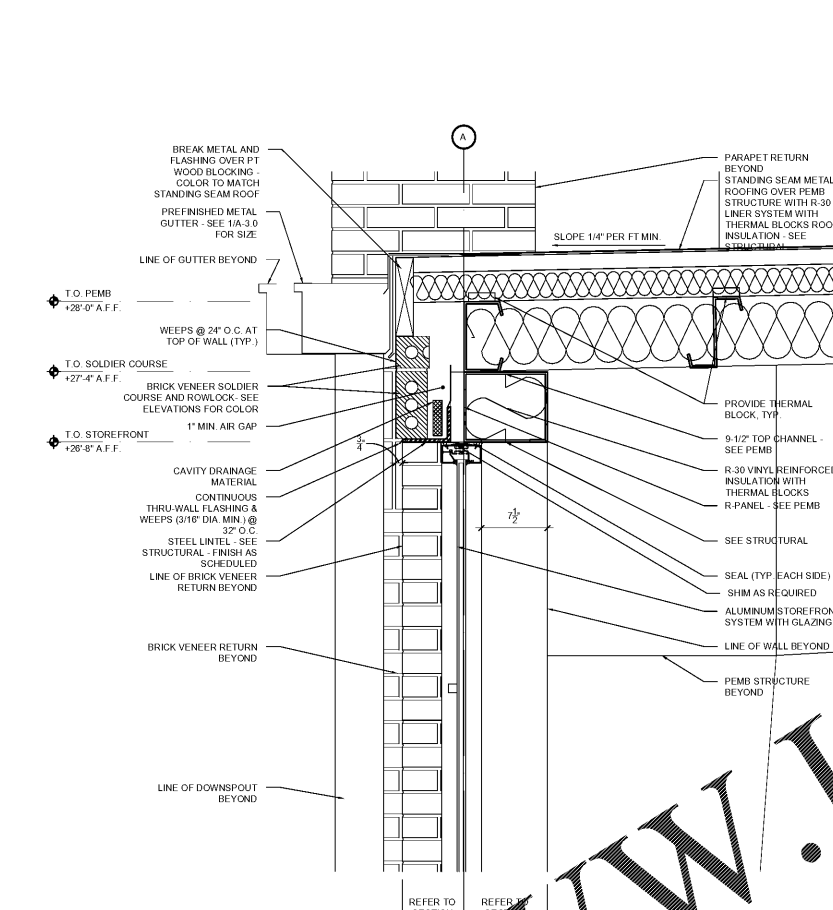


2 SECTION DETAIL
A-6.1 SCALE: 1-1/2" = 1'-0"

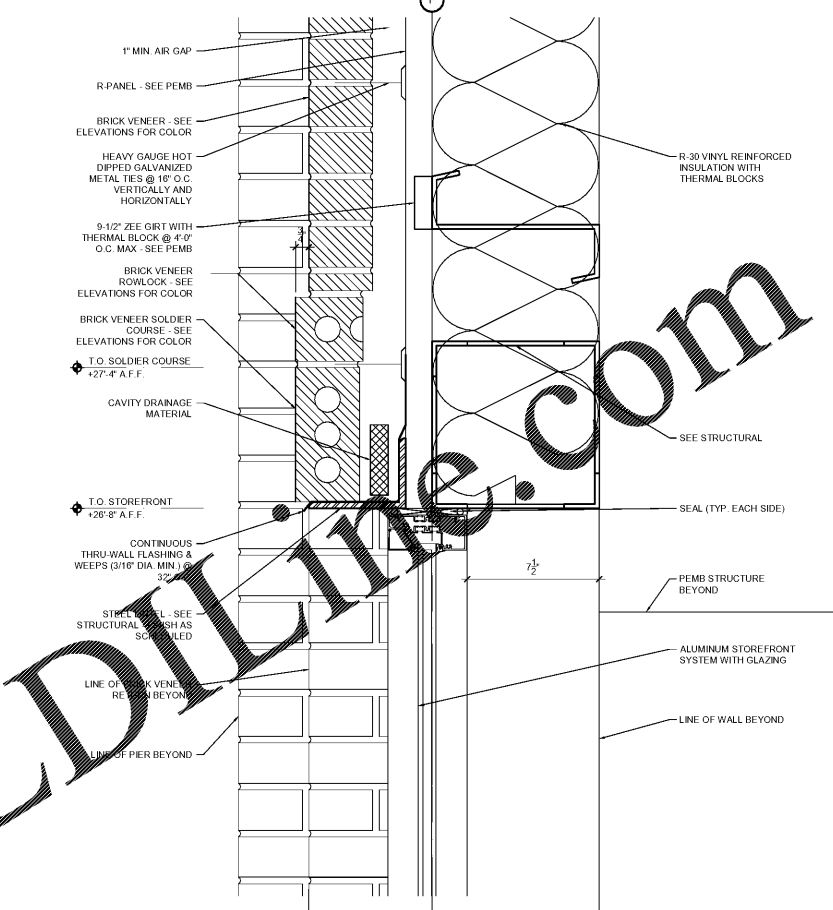


3 SECTION DETAIL
A-6.1 SCALE: 3" = 1'-0"

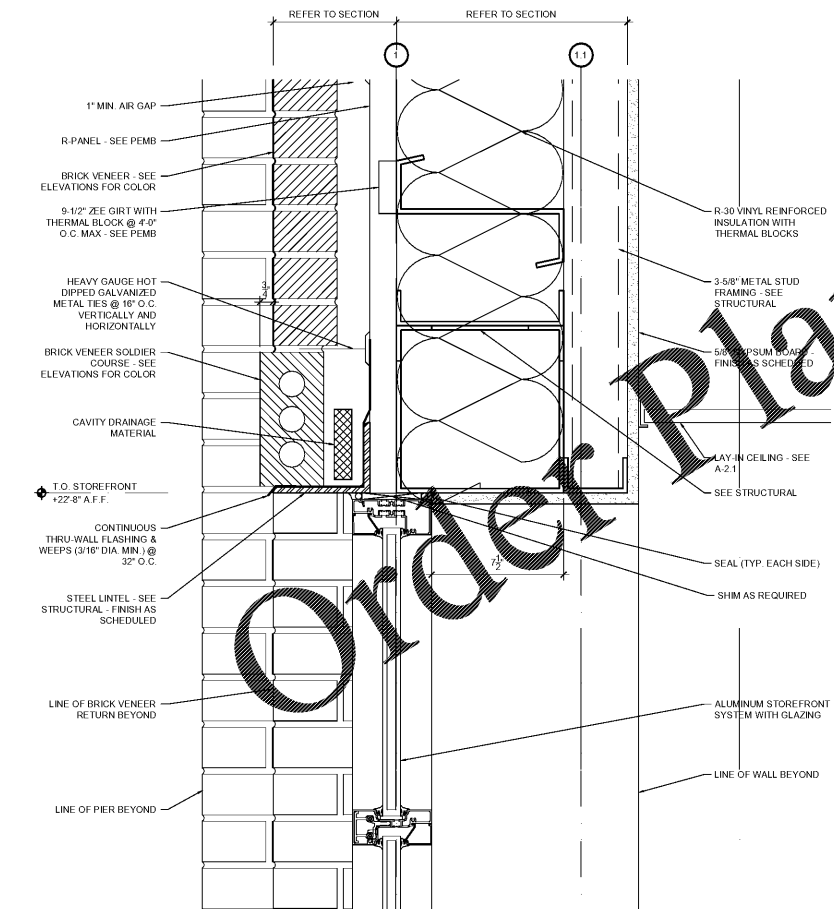

4 SECTION DETAIL
A-6.1 SCALE: 3" = 1'-0"

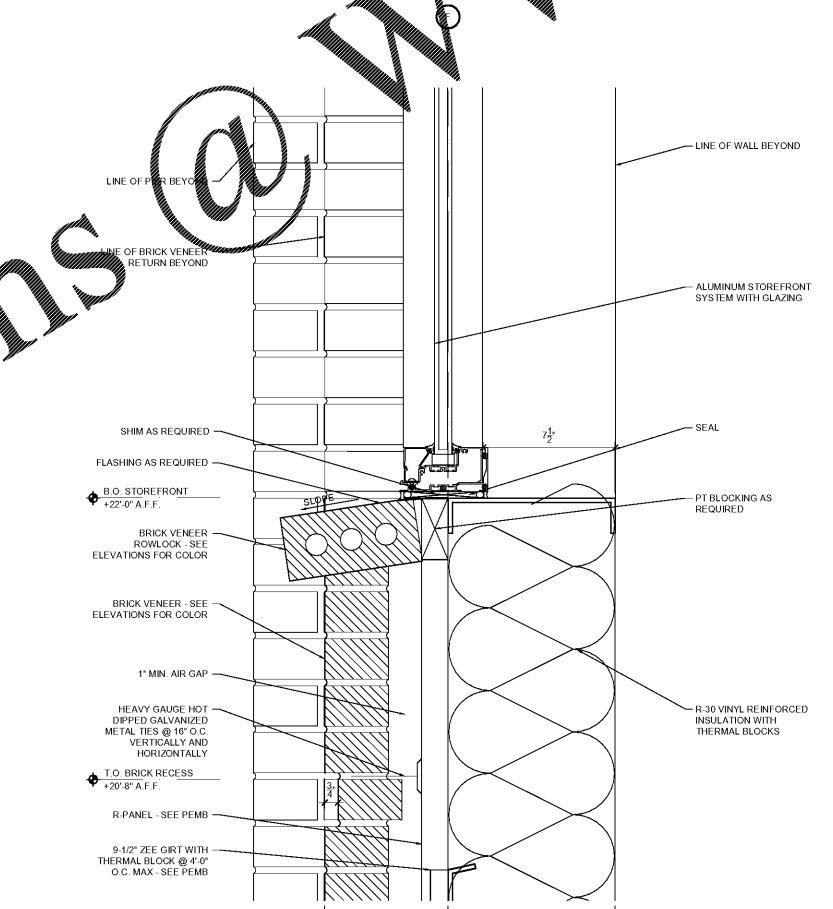

5 SECTION DETAIL
A-6.1 SCALE: 3" = 1'-0"

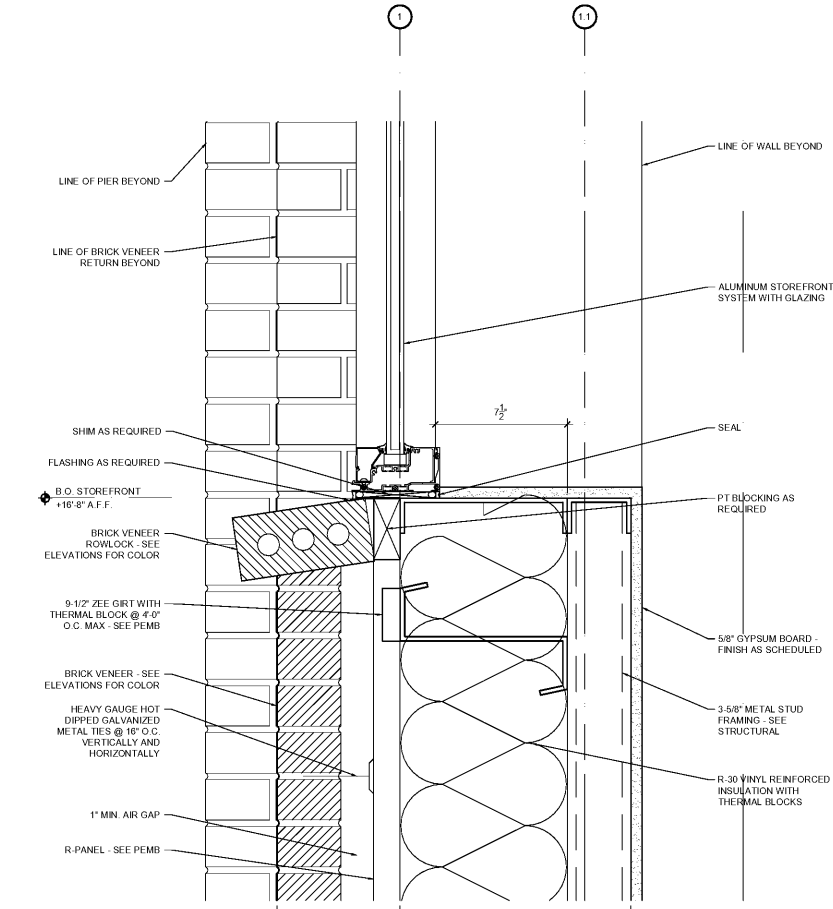

6 SECTION DETAIL
A-6.1 SCALE: 3" = 1'-0"

Order Plans @

WWW.LDILLINE.COM