


SECTION 1  
SCALE: 3/4" = 1'-0"

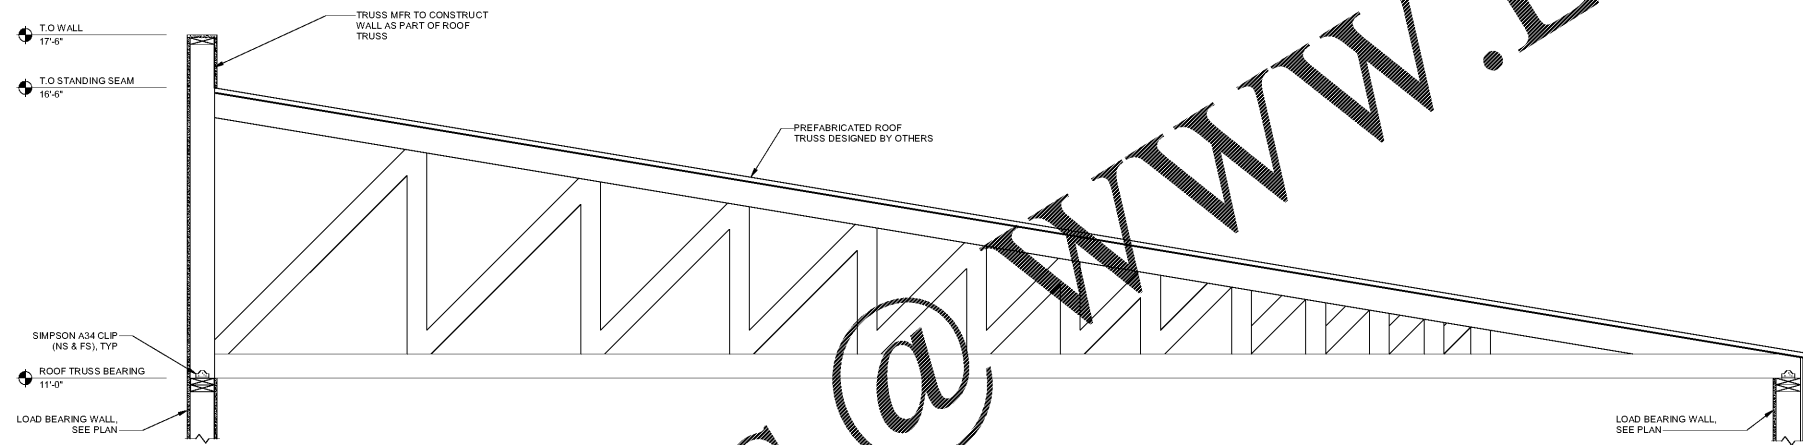

SECTION 2  
SCALE: 3/4" = 1'-0"

Order Plans @

WWW.LDILine.com



ROBERT JOHNSON  
architects  
1808 West Morehead St.  
Charlotte, NC 28208  
T 704 / 342.1058  
F 704 / 342.3043

CONSULTANT



formerly KingGuinn Associates  
Atlanta, Georgia • Boca Raton, Florida  
Charlotte, North Carolina • Chattanooga, Tennessee  
1864 - 2020 Celebrating 156  
Years of Structural Excellence  
1309 Amelia Drive  
Cherokee, North Carolina 28206  
Tel: 704.587.1340 Fax: 704.587.1380  
Copyright © 2020 • Bennett & Pless, Inc.  
All Rights Reserved  
B & P Job Number: 2020.107

STAMPS



9/30/20

MIDSOUTH  
CARPENTER'S  
TRAINING  
TRUST

LA VERGNE, TN

PROJECT NUMBER 18101  
ISSUE DATE  
For Permit 09.30.20

DRAWING DATA  
DRAWN BY: CJD  
CHECKED BY:

SHEET TITLE

FRAMING  
DETAILS

This drawing is the property of ROBERT JOHNSON ARCHITECTS, Inc. and is not to be reproduced or copied in whole or in part. It is only to be used for the project and site specifically identified herein and is not to be used on any other project. It is to be returned upon request.

SHEET NUMBER

S3.2