




ROBERT JOHNSON  
architects  
1808 West Morehead St.  
Charlotte, NC 28208  
T 704 / 342.1058  
F 704 / 342.3043

STAMPS



CONSULTANT

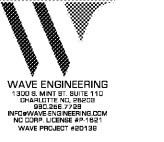

MIDSOUTH  
CARPENTER'S  
TRAINING  
TRUST

La Vergne, TN

PROJECT NUMBER 1982  
ISSUE DATE  
FOR PERMIT 09.30.20


DRAWING DATA  
DRAWN BY: MJS  
CHECKED BY: MJS

SHEET TITLE  
FIRE  
PROTECTION  
MEZZANINE  
PLAN

This drawing is the property of ROBERT JOHNSON ARCHITECTS, Inc. and is not to be reproduced or copied in whole or in part. It is only to be used for the project and site specifically identified herein and is not to be used on any other project. It is to be returned upon request.

SHEET NUMBER

FP-1.2

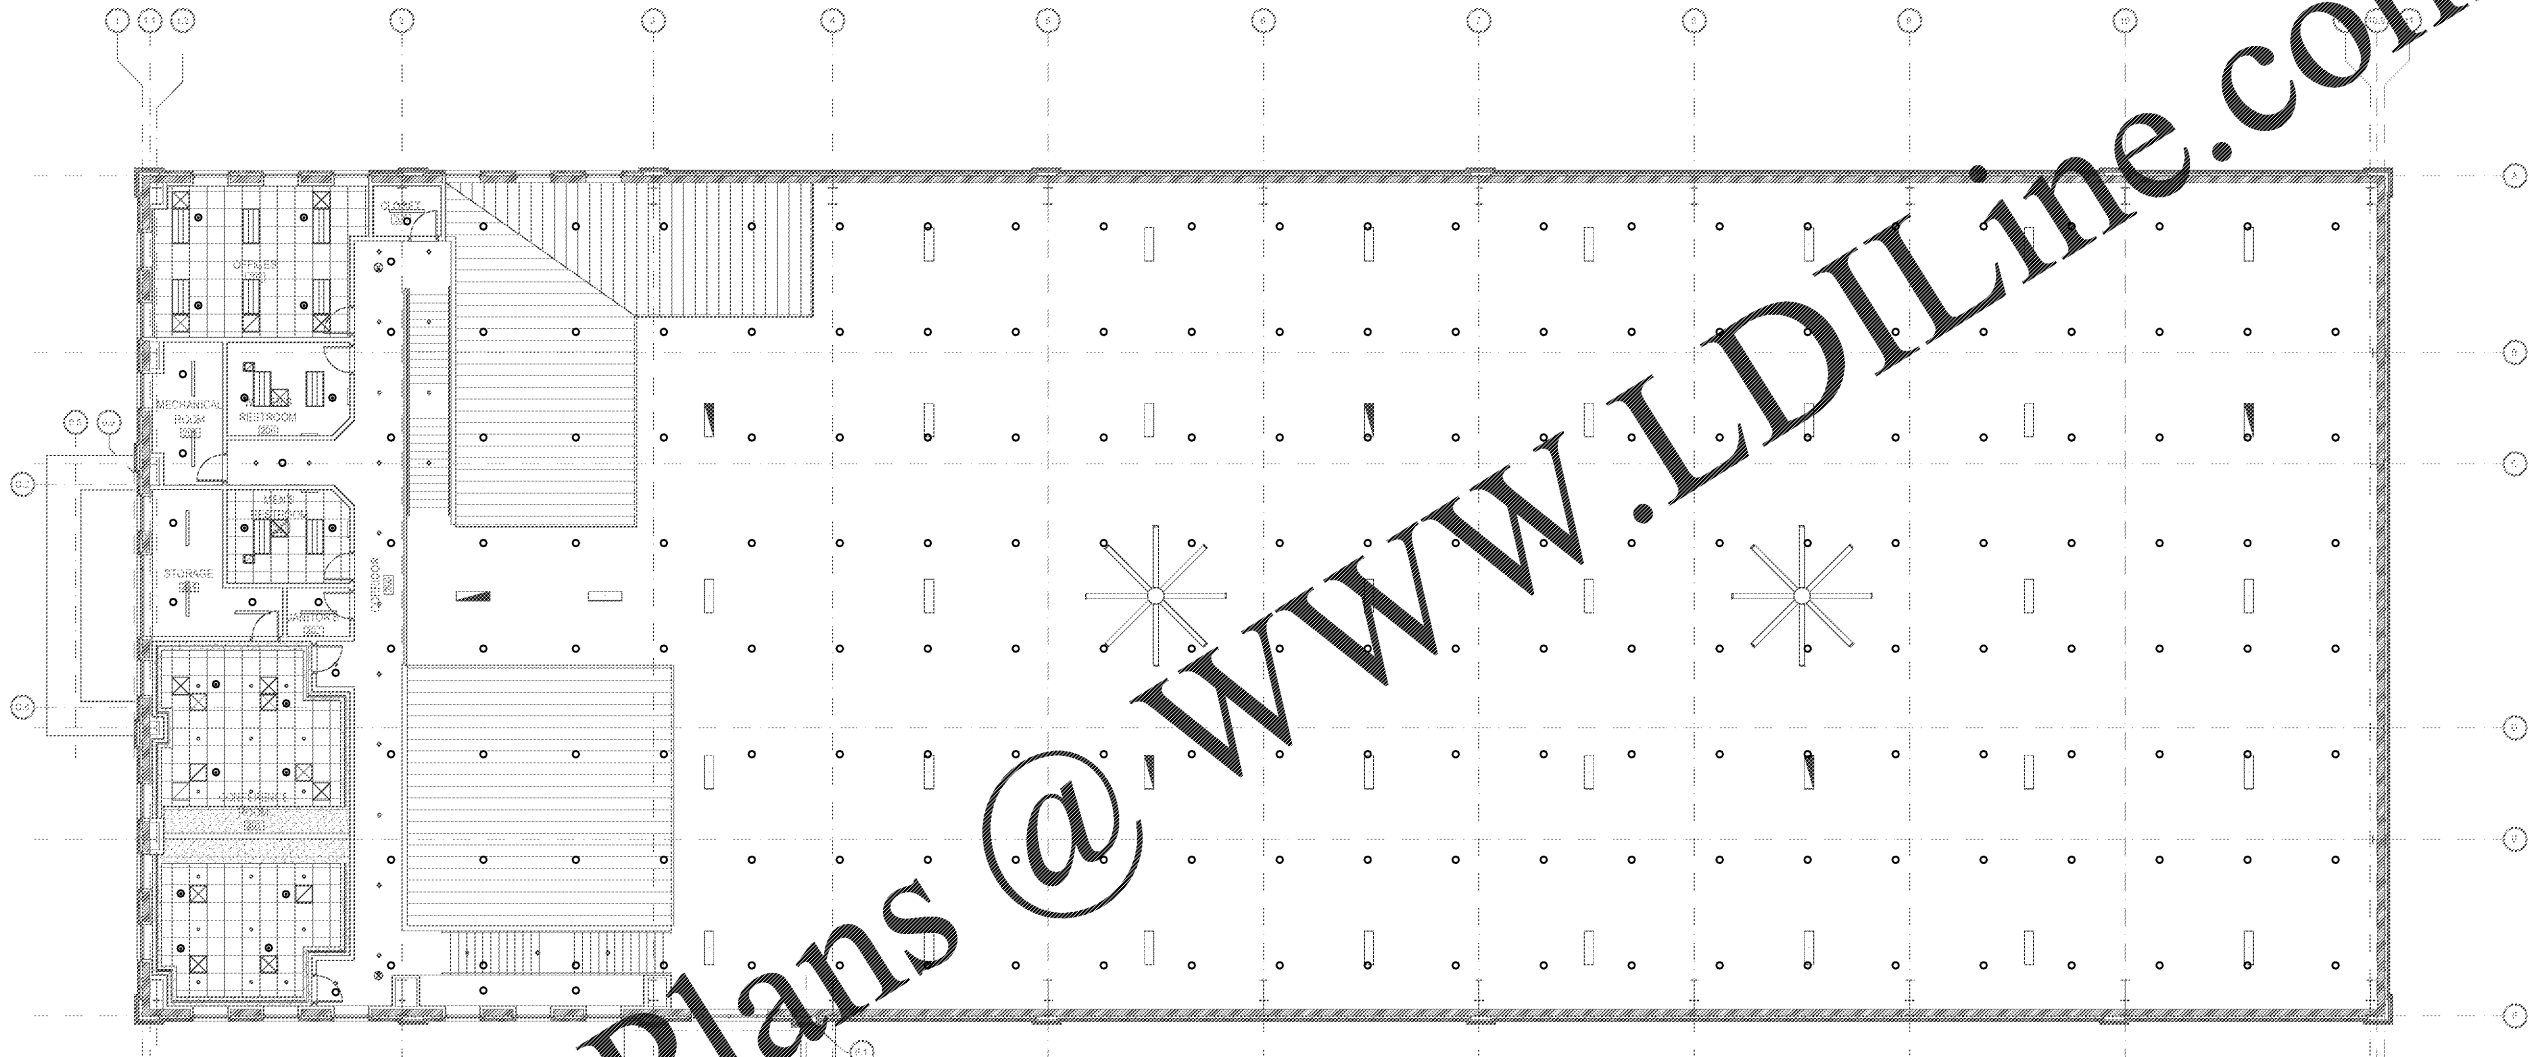

1 FIRE PROTECTION MEZZANINE PLAN  
FP-1.2 SCALE: 1/8" = 1'-0"

Order Plans @ [www.LDILine.com](http://www.LDILine.com)