



NOTE: ALL 2X FURRING OUTBOARD OF THE WATER RESISTANT BARRIER SHALL BE PRESSURE TREATED LUMBER.  
SEE STRUCTURAL DRAWINGS FOR ALL FRAMING AND CONNECTIONS INFORMATION.

**WALL SECTION AT DINING DOOR TOWER 3/4" = 1'-0" D**

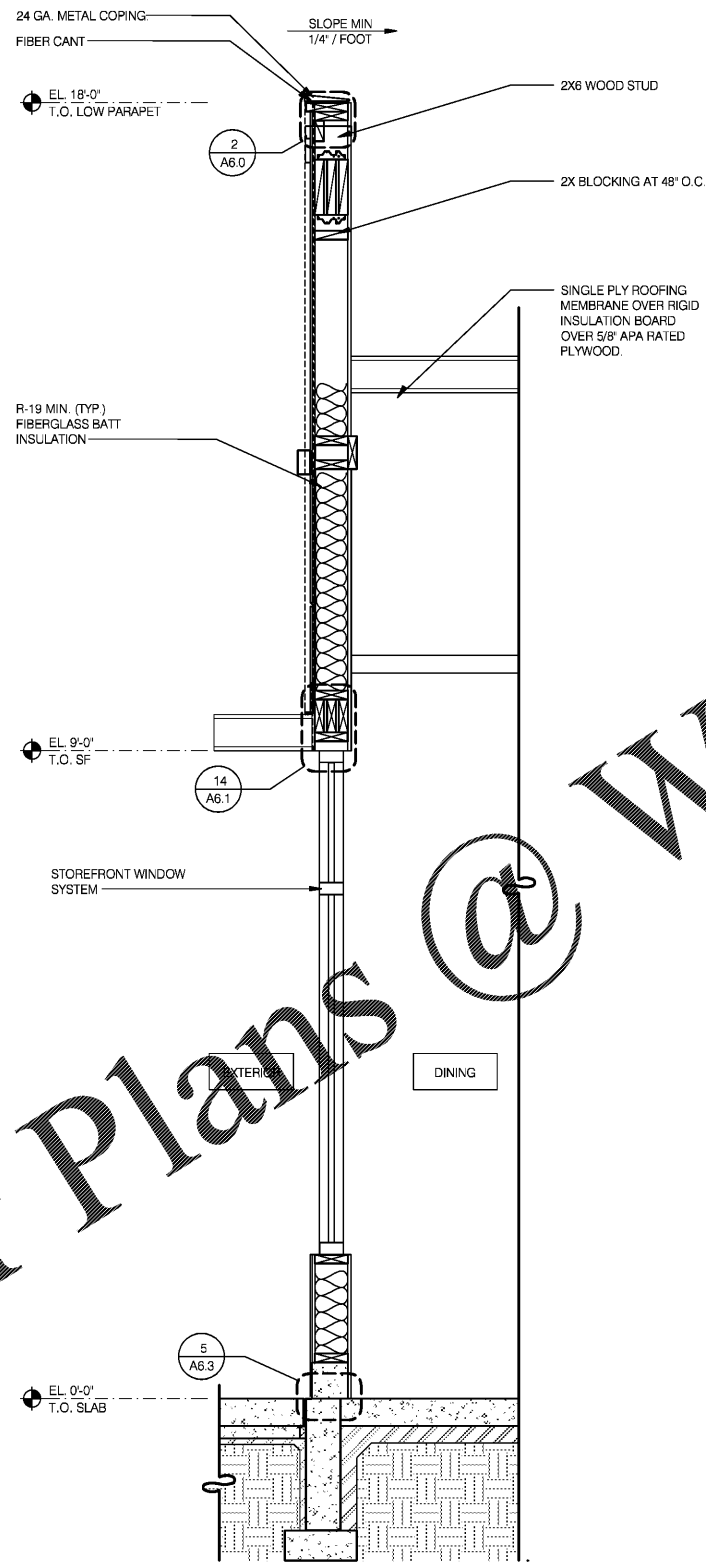


NOTE: ALL 2X FURRING OUTBOARD OF THE WATER RESISTANT BARRIER SHALL BE PRESSURE TREATED LUMBER.  
SEE STRUCTURAL DRAWINGS FOR ALL FRAMING AND CONNECTIONS INFORMATION.

**WALL SECTION AT DINING ROOM 3/4" = 1'-0" C**

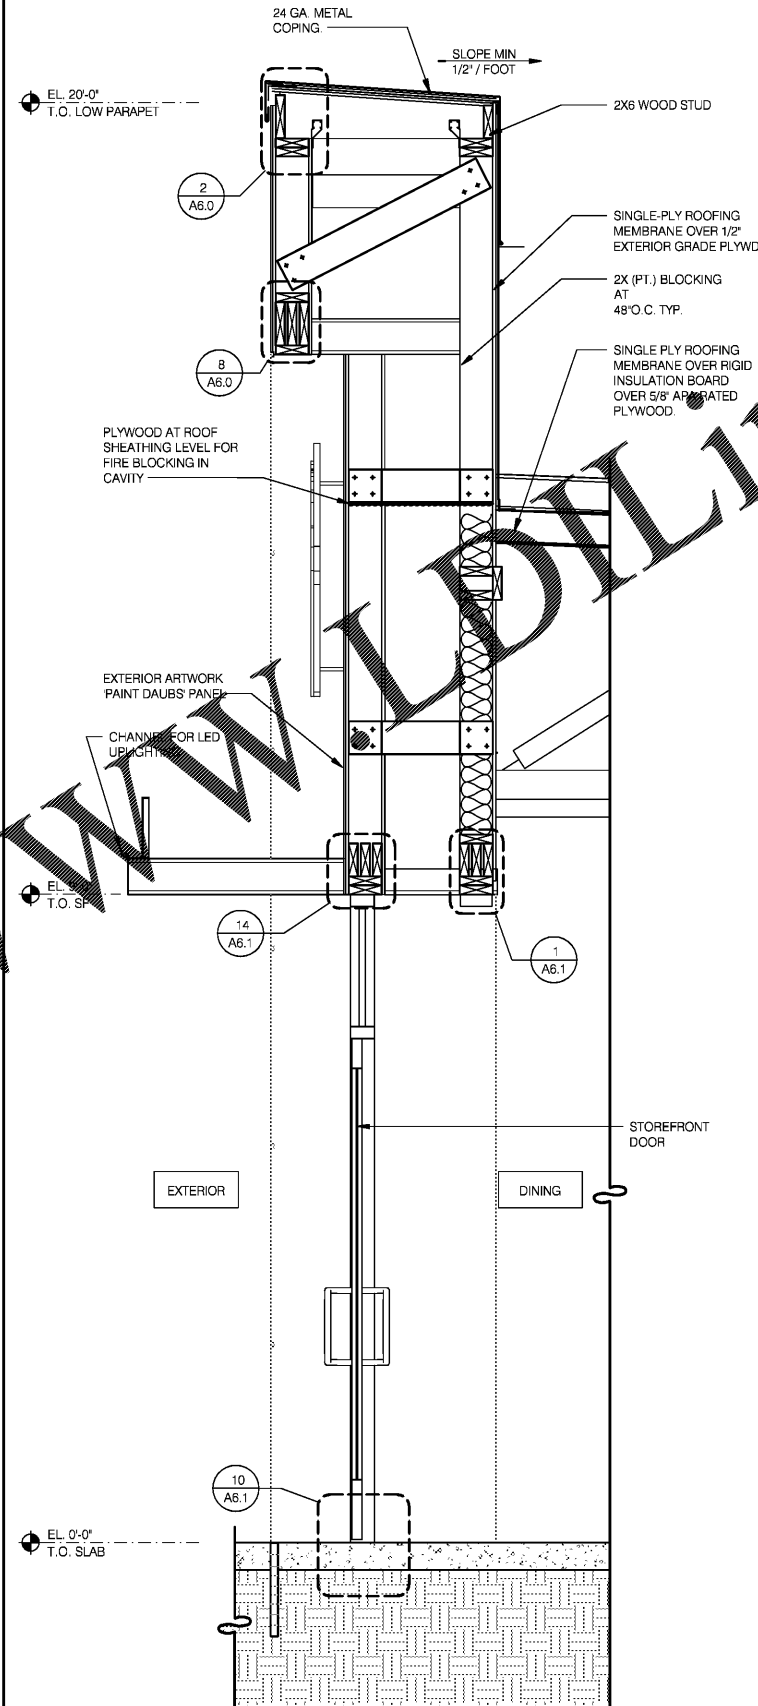

NOTE: ALL 2X FURRING OUTBOARD OF THE WATER RESISTANT BARRIER SHALL BE PRESSURE TREATED LUMBER.  
SEE STRUCTURAL DRAWINGS FOR ALL FRAMING AND CONNECTIONS INFORMATION.

**WALL SECTION AT ENTRY DOOR 3/4" = 1'-0" B**

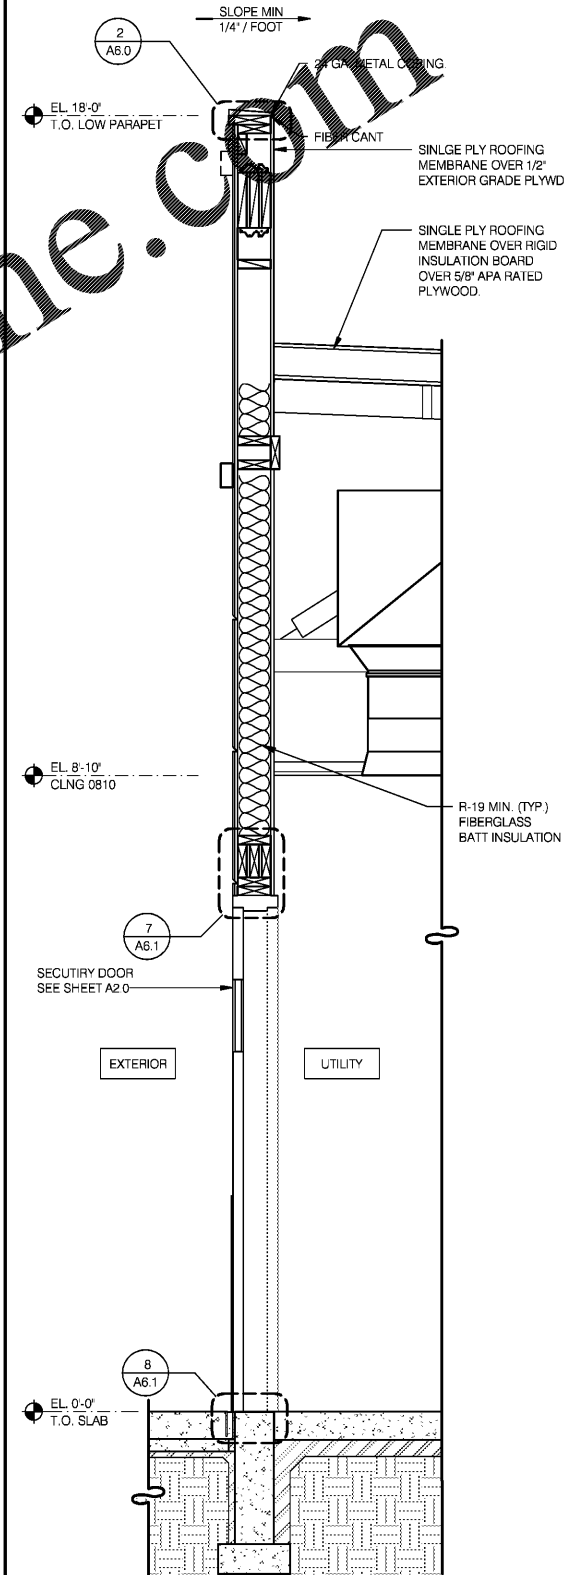

NOTE: ALL 2X FURRING OUTBOARD OF THE WATER RESISTANT BARRIER SHALL BE PRESSURE TREATED LUMBER.  
SEE STRUCTURAL DRAWINGS FOR ALL FRAMING AND CONNECTIONS INFORMATION.

**TYPICAL WALL SECTION @ H.M. DOOR 3/4" = 1'-0" A**

Order Plans @ [www.worldline.com](http://www.worldline.com)

**FREDERICK J. GOGLIA**  
ARCHITECT, NCARB, FRI  
1850 CRAIG ROAD, SUITE 300  
ST. LOUIS, MO 63146  
PH: (314) 465-2400 FAX: (314) 465-2300  
WWW.FJG.COM

CONTRACT DATE: 11/17/20  
BUILDING TYPE: ENDEAVOR MED 40  
PLAN VERSION: SEPT 2020  
BRAND DESIGNER: 200109  
SITE NUMBER: 297222  
STORE NUMBER: 003717  
ARCVISION: 200188

TACO BELL

8151 HWY 278 NW  
COVINGTON, GA 30014



**WALL SECTIONS**

**A5.1**