



Order Plans

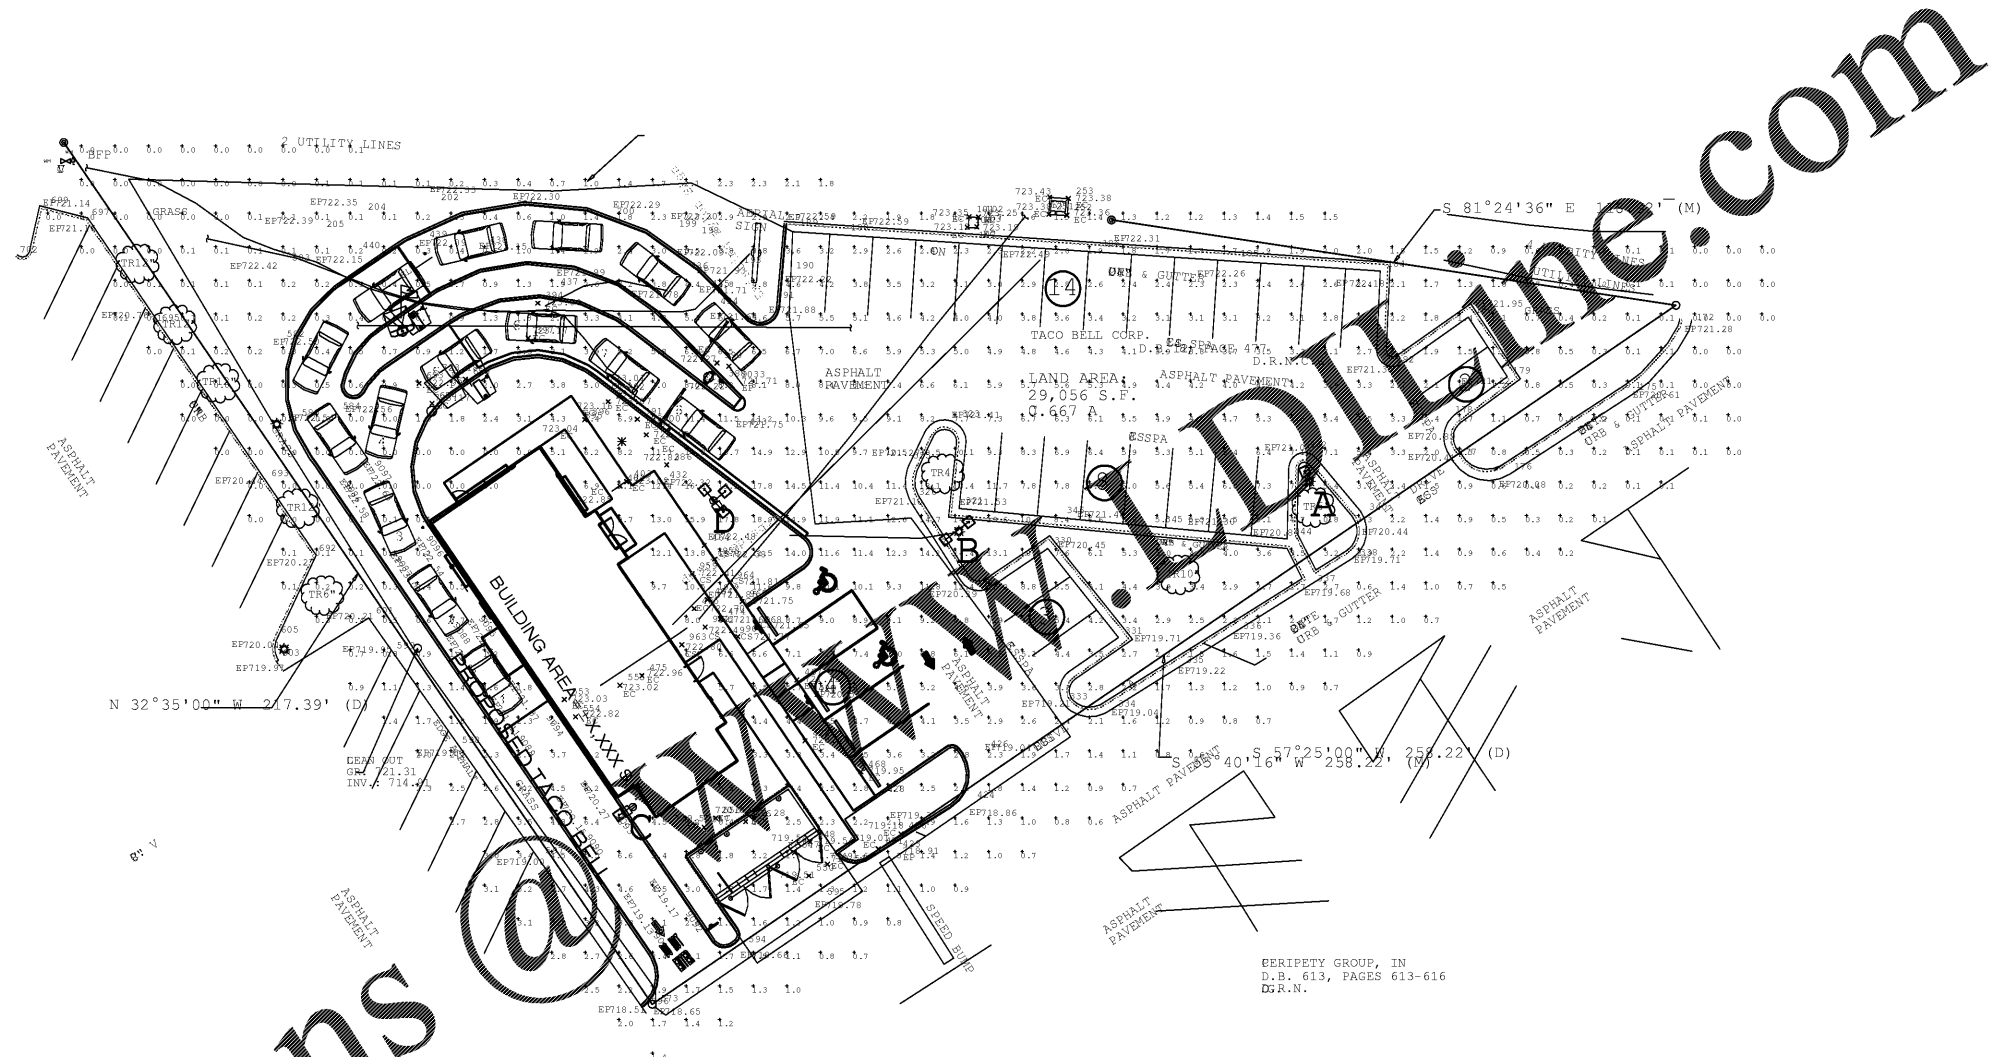


Luminaires Schedule			
Symbol	Qty	Label	Description
[Symbol A]	1	A	MRM-LED-24L-SIL-FT-40-70CRI USING EXISTING POLES
[Symbol B]	1	B	MRM-LED-24L-SIL-FT-40-70CRI USING EXISTING POLES
[Symbol C]	1	C	MRM-LED-24L-SIL-FT-40-70CRI USING NEW POLES MOUNTED AT 23FT 9IN
[Symbol D]	1	D	MRM-LED-24L-SIL-FT-40-70CRI USING NEW POLES MOUNTED AT 23FT 9IN

Calculation Summary					
Label	Avg	Max	Min	Avg/Min	Max/Min
-	N.A.	N.A.	N.A.	N.A.	N.A.
DRIVE THRU SURFACE	2.59	16.7	0.0	N.A.	N.A.
PARKING LOT SURFACE	6.41	19.2	1.2	5.34	16.00

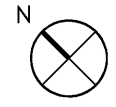

**ARCVISION**  
INCORPORATED  
ARCHITECTURE • ENGINEERING • STORE PLANNING  
SAINT LOUIS / DALLAS / LAS VEGAS / ORLANDO  
1950 CRAIG ROAD, SUITE 300 ST. LOUIS, MO 63146  
PH. (314) 415-2400 FAX (314) 415-2300 www.arcv.com

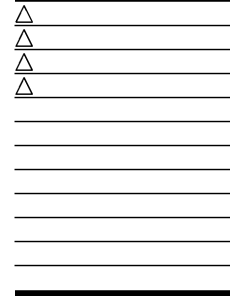

CONTRACT DATE: 11/17/20  
BUILDING TYPE: ENDEAVOR MED 40  
PLAN VERSION: SEPT 2020  
BRAND DESIGNER: 200109  
SITE NUMBER: 297222  
STORE NUMBER: 003717  
ARCVISION: 200188

**TACO BELL**  
6151 HWY 278 NW  
COVINGTON, GA 30014



**SITE  
PHOTOMETRICS  
PLAN**

**E1.1**

J:\Taco Bell\001\BB\_Drawing\00188\_E1\_1.dwg, 11/17/2020 3:16:08 PM, ArcPlotTemp1188.pcl