


Order Plans @ www.dline.com

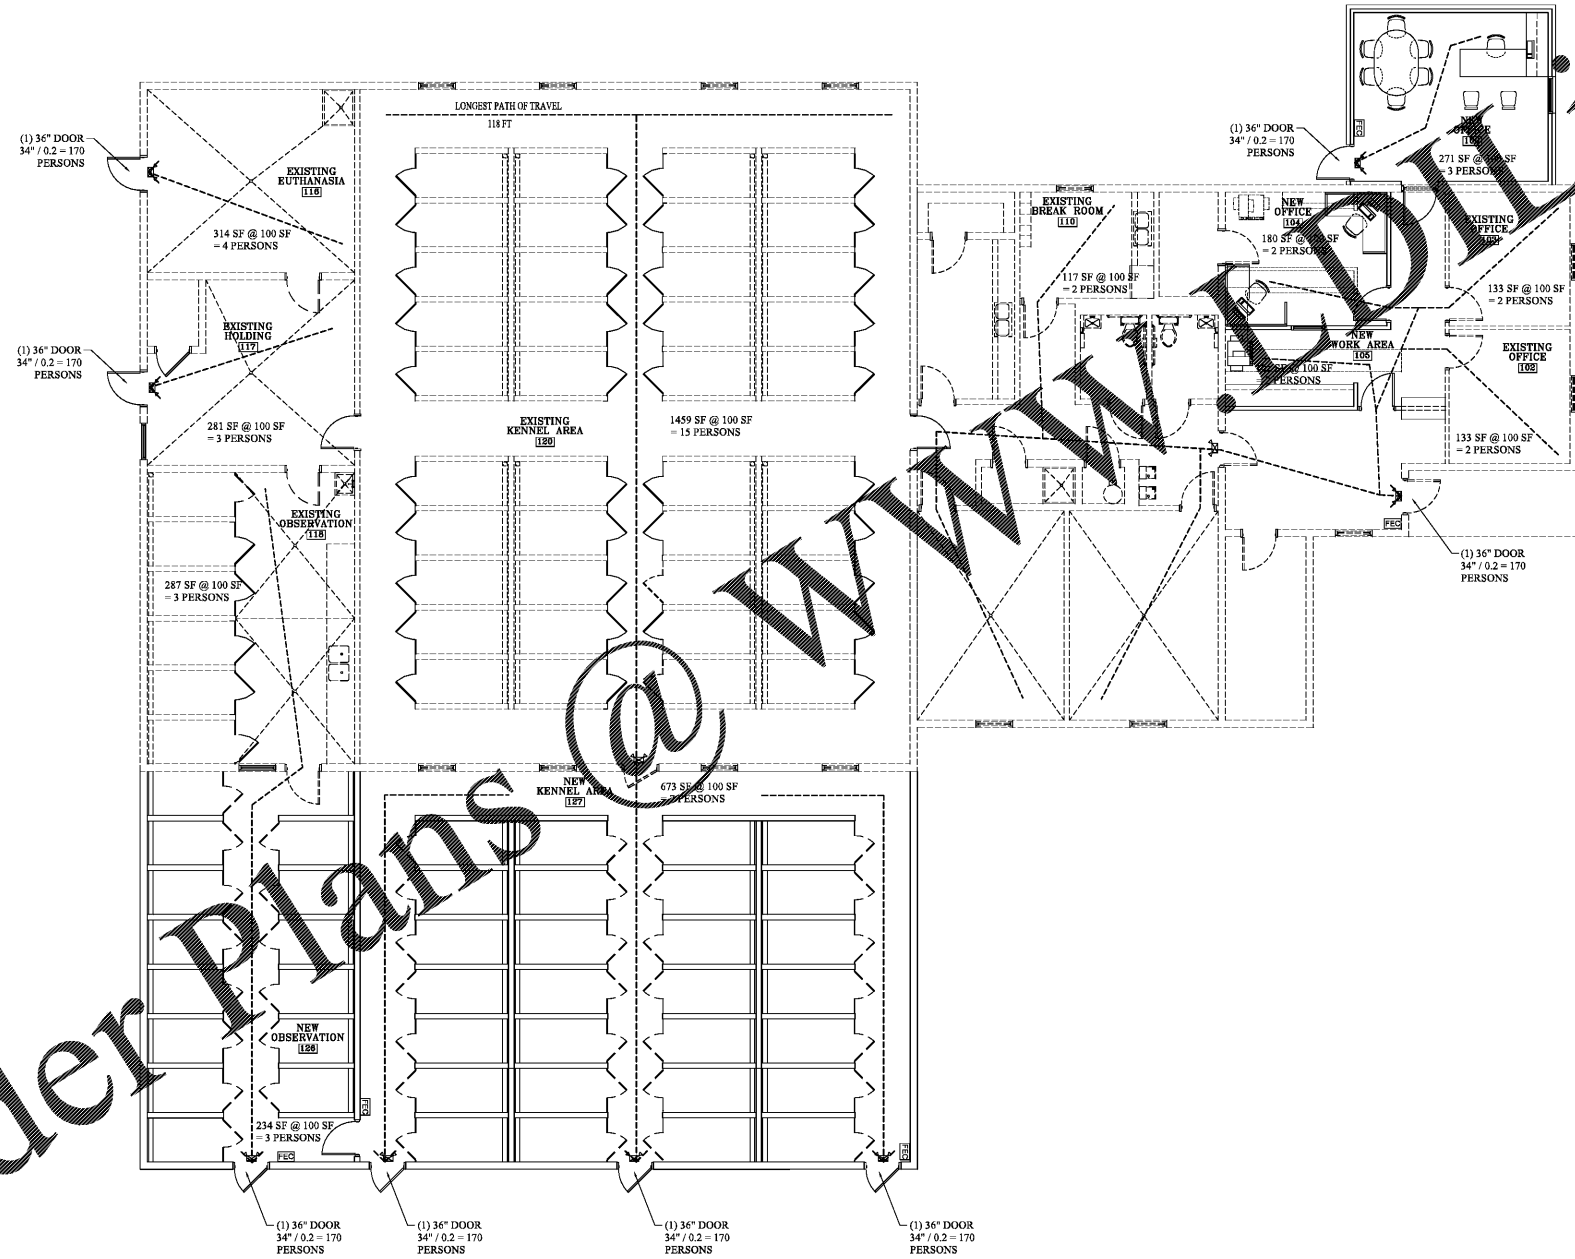

LIFE SAFETY CALCULATIONS

NO.	QTY
EXISTING OFFICE 102	1
EXISTING OFFICE 103	2
NEW OFFICE 104	2
NEW WORK AREA 105	2
EXISTING BREAK ROOM 109	2
EXISTING KITCHEN 113	3
EXISTING PURPOSE 114	3
EXISTING EUTHANASIA 116	3
EXISTING HOLDING 117	4
EXISTING OBSERVATION 118	3
EXISTING KENNEL 119	15
NEW OBSERVATION 128	3
NEW KENNEL 127	7
MAX OCCUPANCY	34

BUSINESS WEBSITE PROVIDED
 10' X 10' SQUARE
 8.3' X 14' - 22' X 82' - 180 PERSONS
 MAX OCCUPANCY - 54 IS LESS THAN 150 PERSONS


TRAVEL DISTANCE
 SPRINKLED OCCUPANCY FOR BUSINESS - 300 FT MAX
 LONGEST TRAVEL DISTANCE - 118 FT
 MAX TRAVEL - 118 FT IS LESS THAN 300 FT

LEGEND

	EMERGENCY FLOOD LIGHT FIXTURE
	SPRINKLED OCCUPANCY FOR BUSINESS - 300 FT MAX
	EMERGENCY EXIT SIGN FIXTURE
	FIRE EXIT SIGN/EXIT GRAPHIC


1 LIFE SAFETY PLAN
SCALE: 3/16" = 1'-0"

GARASHI
DESIGNS

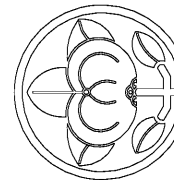

issue date/revisions

architect's seal

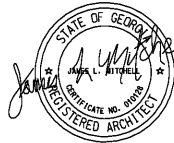

project name
**ANIMAL CONTROL
ADDITION
1506 ROCKBRIDGE ROAD
CONYERS, GA 30012**

sheet title
LIFE SAFETY PLAN

drawn by
MJAI
checked by

project no.

date
1-24-20

sheet no.
A0.1