




EQUIPMENT PERMITTED IN SHADED AREA  
(A) SPOUT HEIGHT AND KNEE CLEARANCE

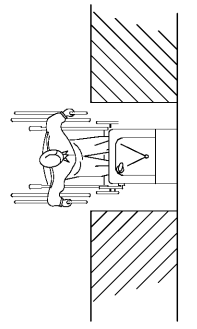


(B) CLEAR FLOOR SPACE

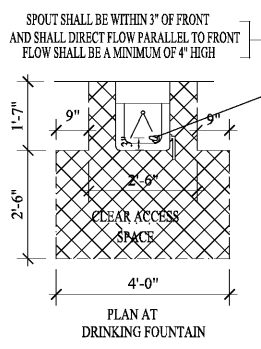


PLAN AT DRINKING FOUNTAIN

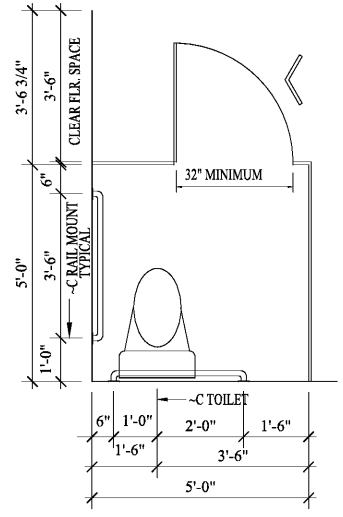


(A) STANDARD STALL

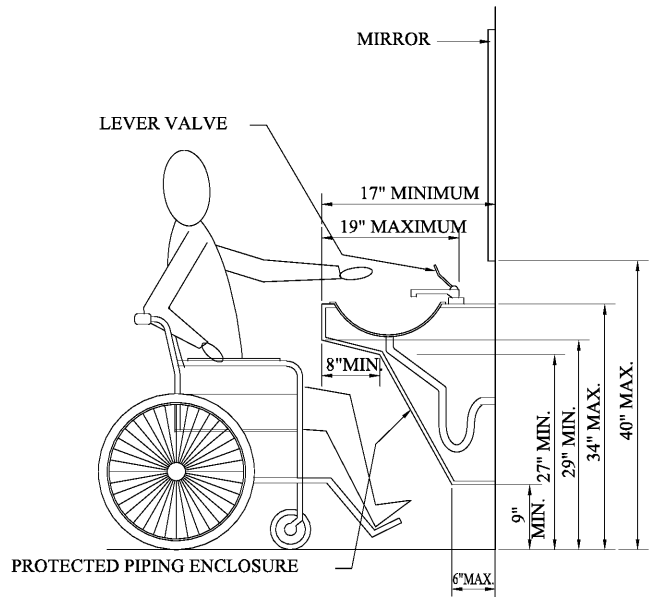


LAVATORY ELEVATION

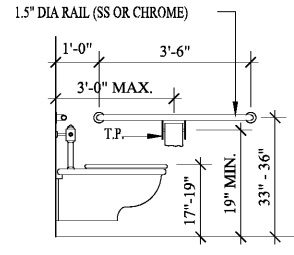

(D) SIDE WALLS

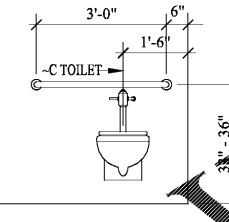

(C) REAR WALL OF STANDARD STALL

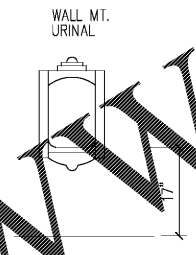

(B) URINAL STALL


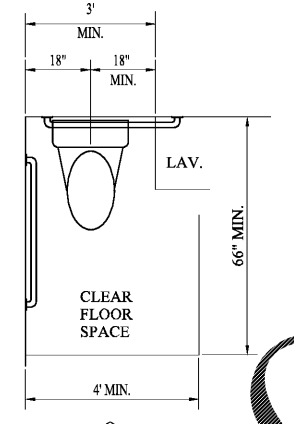



FIG. 28 CLEAR FLOOR SPACE AT WATER CLOSETS



DRINKING FOUNTAIN PLAN  
SCALE: 1/2" = 1'-0"

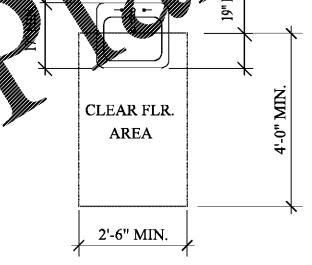


LAVATORY PLAN  
SCALE: 1/2" = 1'-0"

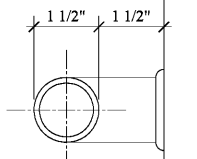

NOTE:  
GRAB BAR SHALL BE DESIGNED TO WITHSTAND A 250 LB. LOAD

DETAIL GRAB BAR

SCALE: 3" = 1'-0"

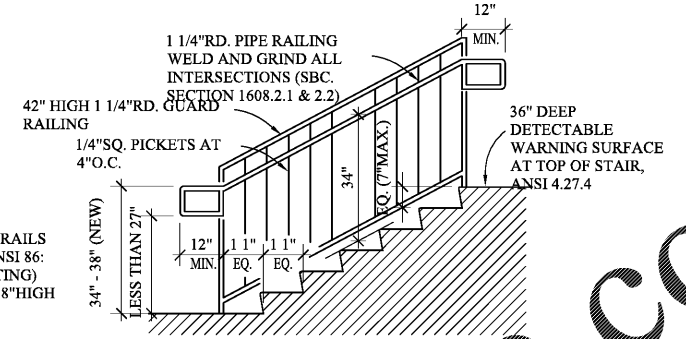

NOTE: HANDRAILS MOUNTED ANSI 86: 30"-34" (EXISTING) ADAAG: 34"-38" HIGH (NEW)

6 A.D.A. TYPICAL STAIR DETAIL  
SCALE: 1/2" = 1'-0"



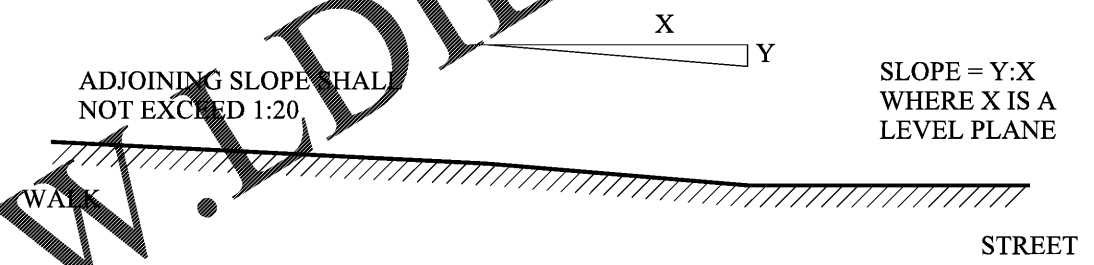



FIG. 11 MEASUREMENT OF CURB RAMP SLOPES

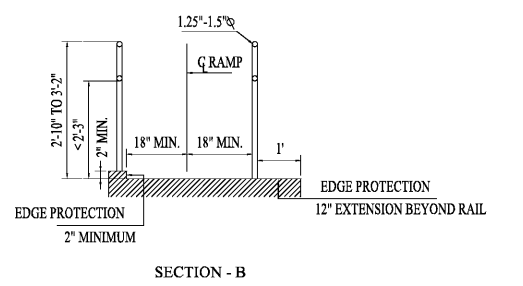


SECTION - B

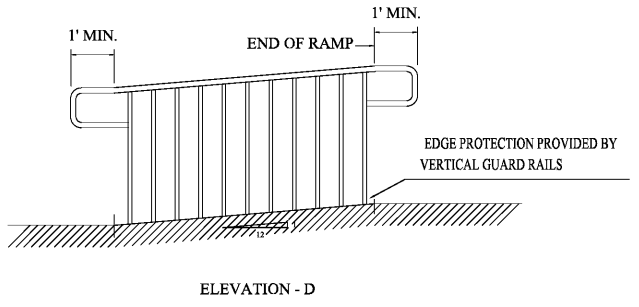

ELEVATION - D

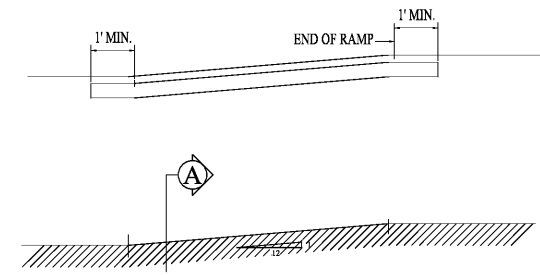


SECTION - C

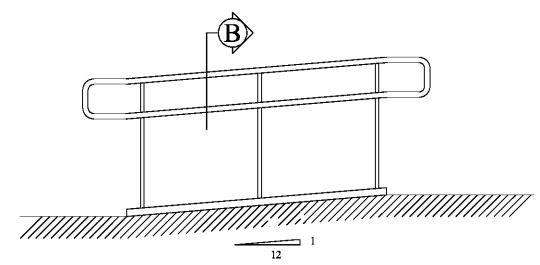

ELEVATION - E

Order Plans @ WWW.WJDILINE.COM

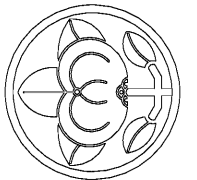

issue date/revisions

architect's seal



project name  
**ANIMAL CONTROL  
ADDITION  
1506 ROCKBRIDGE ROAD  
CONYERS, GA 30012**

sheet title  
**ADA STANDARD DETAILS**

drawn by  
MJAI  
checked by  
...  
project no.  
...  
date  
1-24-20

A5.1  
sheet no.