



DETAIL TYPICAL SLAB ON GRADE JOINTS 1

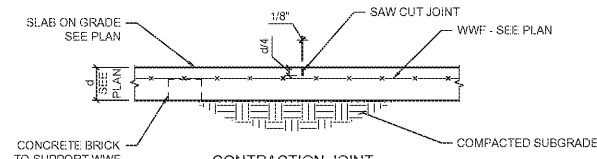


DETAIL TYPICAL SLAB ON GRADE JOINTS 1

NOTE: SEE GENERAL NOTES FOR ADDITIONAL CONTRACTION JOINT SPACING AND PLACING REQUIREMENTS.


DETAIL TYPICAL SLAB ON GRADE JOINTS 1 SCALE: 3/4" = 1'-0" S2.1

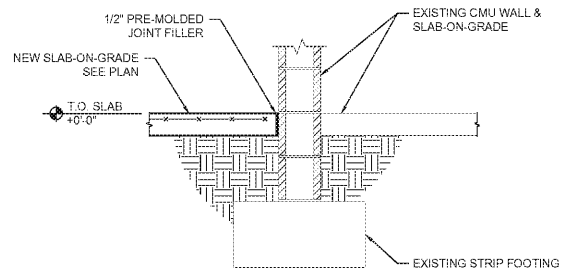


SECTION SLAB AT EXISTING FOOTING 4 SCALE: 3/4" = 1'-0" S2.1

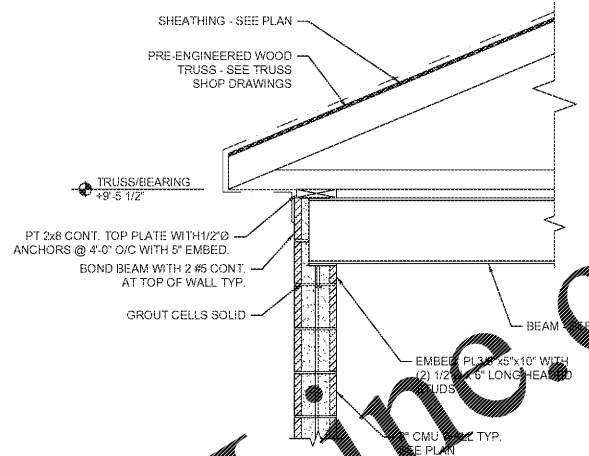


SECTION BEAM BEARING 7 SCALE: 3/4" = 1'-0" S2.1

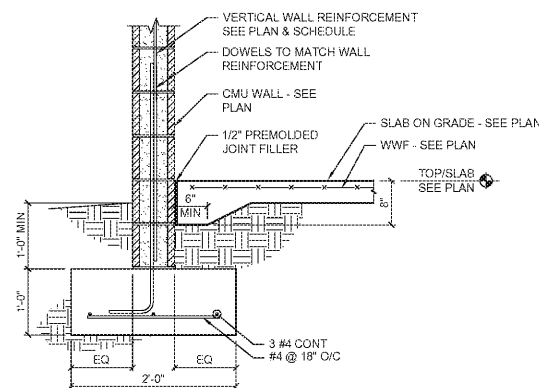


SECTION CMU WALL FOUNDATION 2 SCALE: 3/4" = 1'-0" S2.1

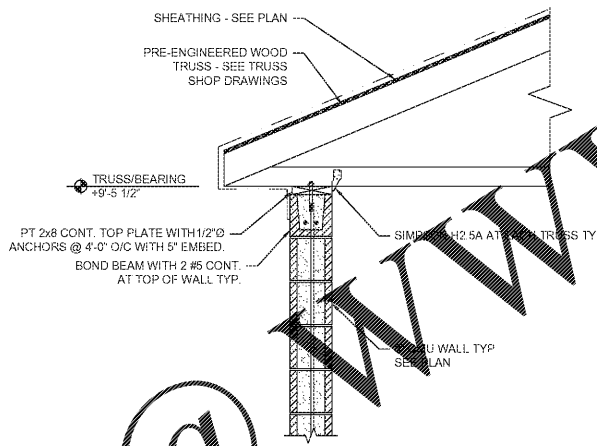

SECTION TYPICAL TRUSS BEARING 5 SCALE: 3/4" = 1'-0" S2.1

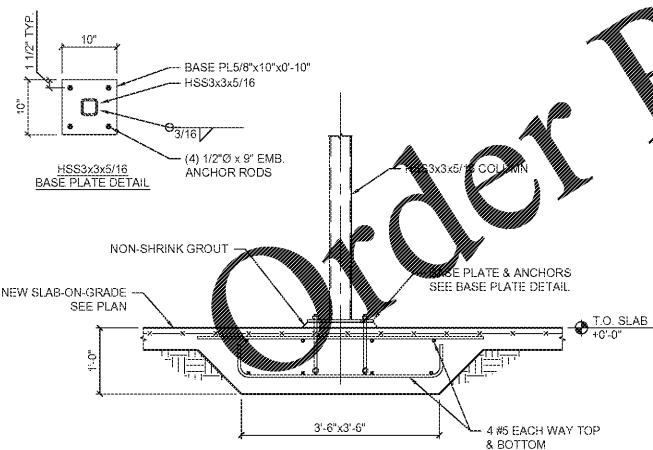


SECTION COLUMN FOOTING 3 SCALE: 3/4" = 1'-0" S2.1

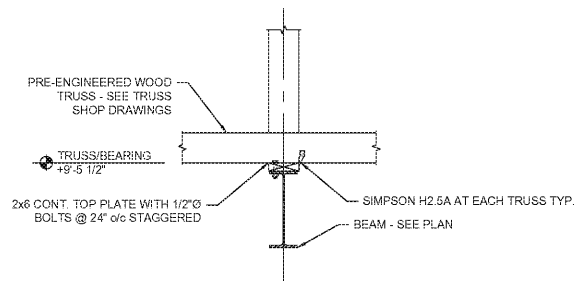

SECTION TRUSS BEARING AT STEEL BEAM 6 SCALE: 3/4" = 1'-0" S2.1

GARASHI
DESIGNS

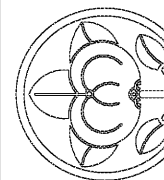

Issue date/revisions
12-18-18 FOR CONSTRUCTION



Project name
ANIMAL CONTROL
ADDITION
1506 ROCKBRIDGE ROAD
CONYERS, GA 30012

Sheet title
SECTIONS & DETAILS

Drawn by
MKG
Checked by
BMR
Project no.
date
12-04-18

S2.1

Sheet no.



P. Marshall & Associates
1000 Holcomb Woods Pkwy
Suite 210
Roswell, GA 30076
678.280.2325