


This document is the property of 2KM Architects, Inc. The unauthorized reproduction, copying, or otherwise use of this document is strictly prohibited and any infringement thereupon may be subject to legal action.

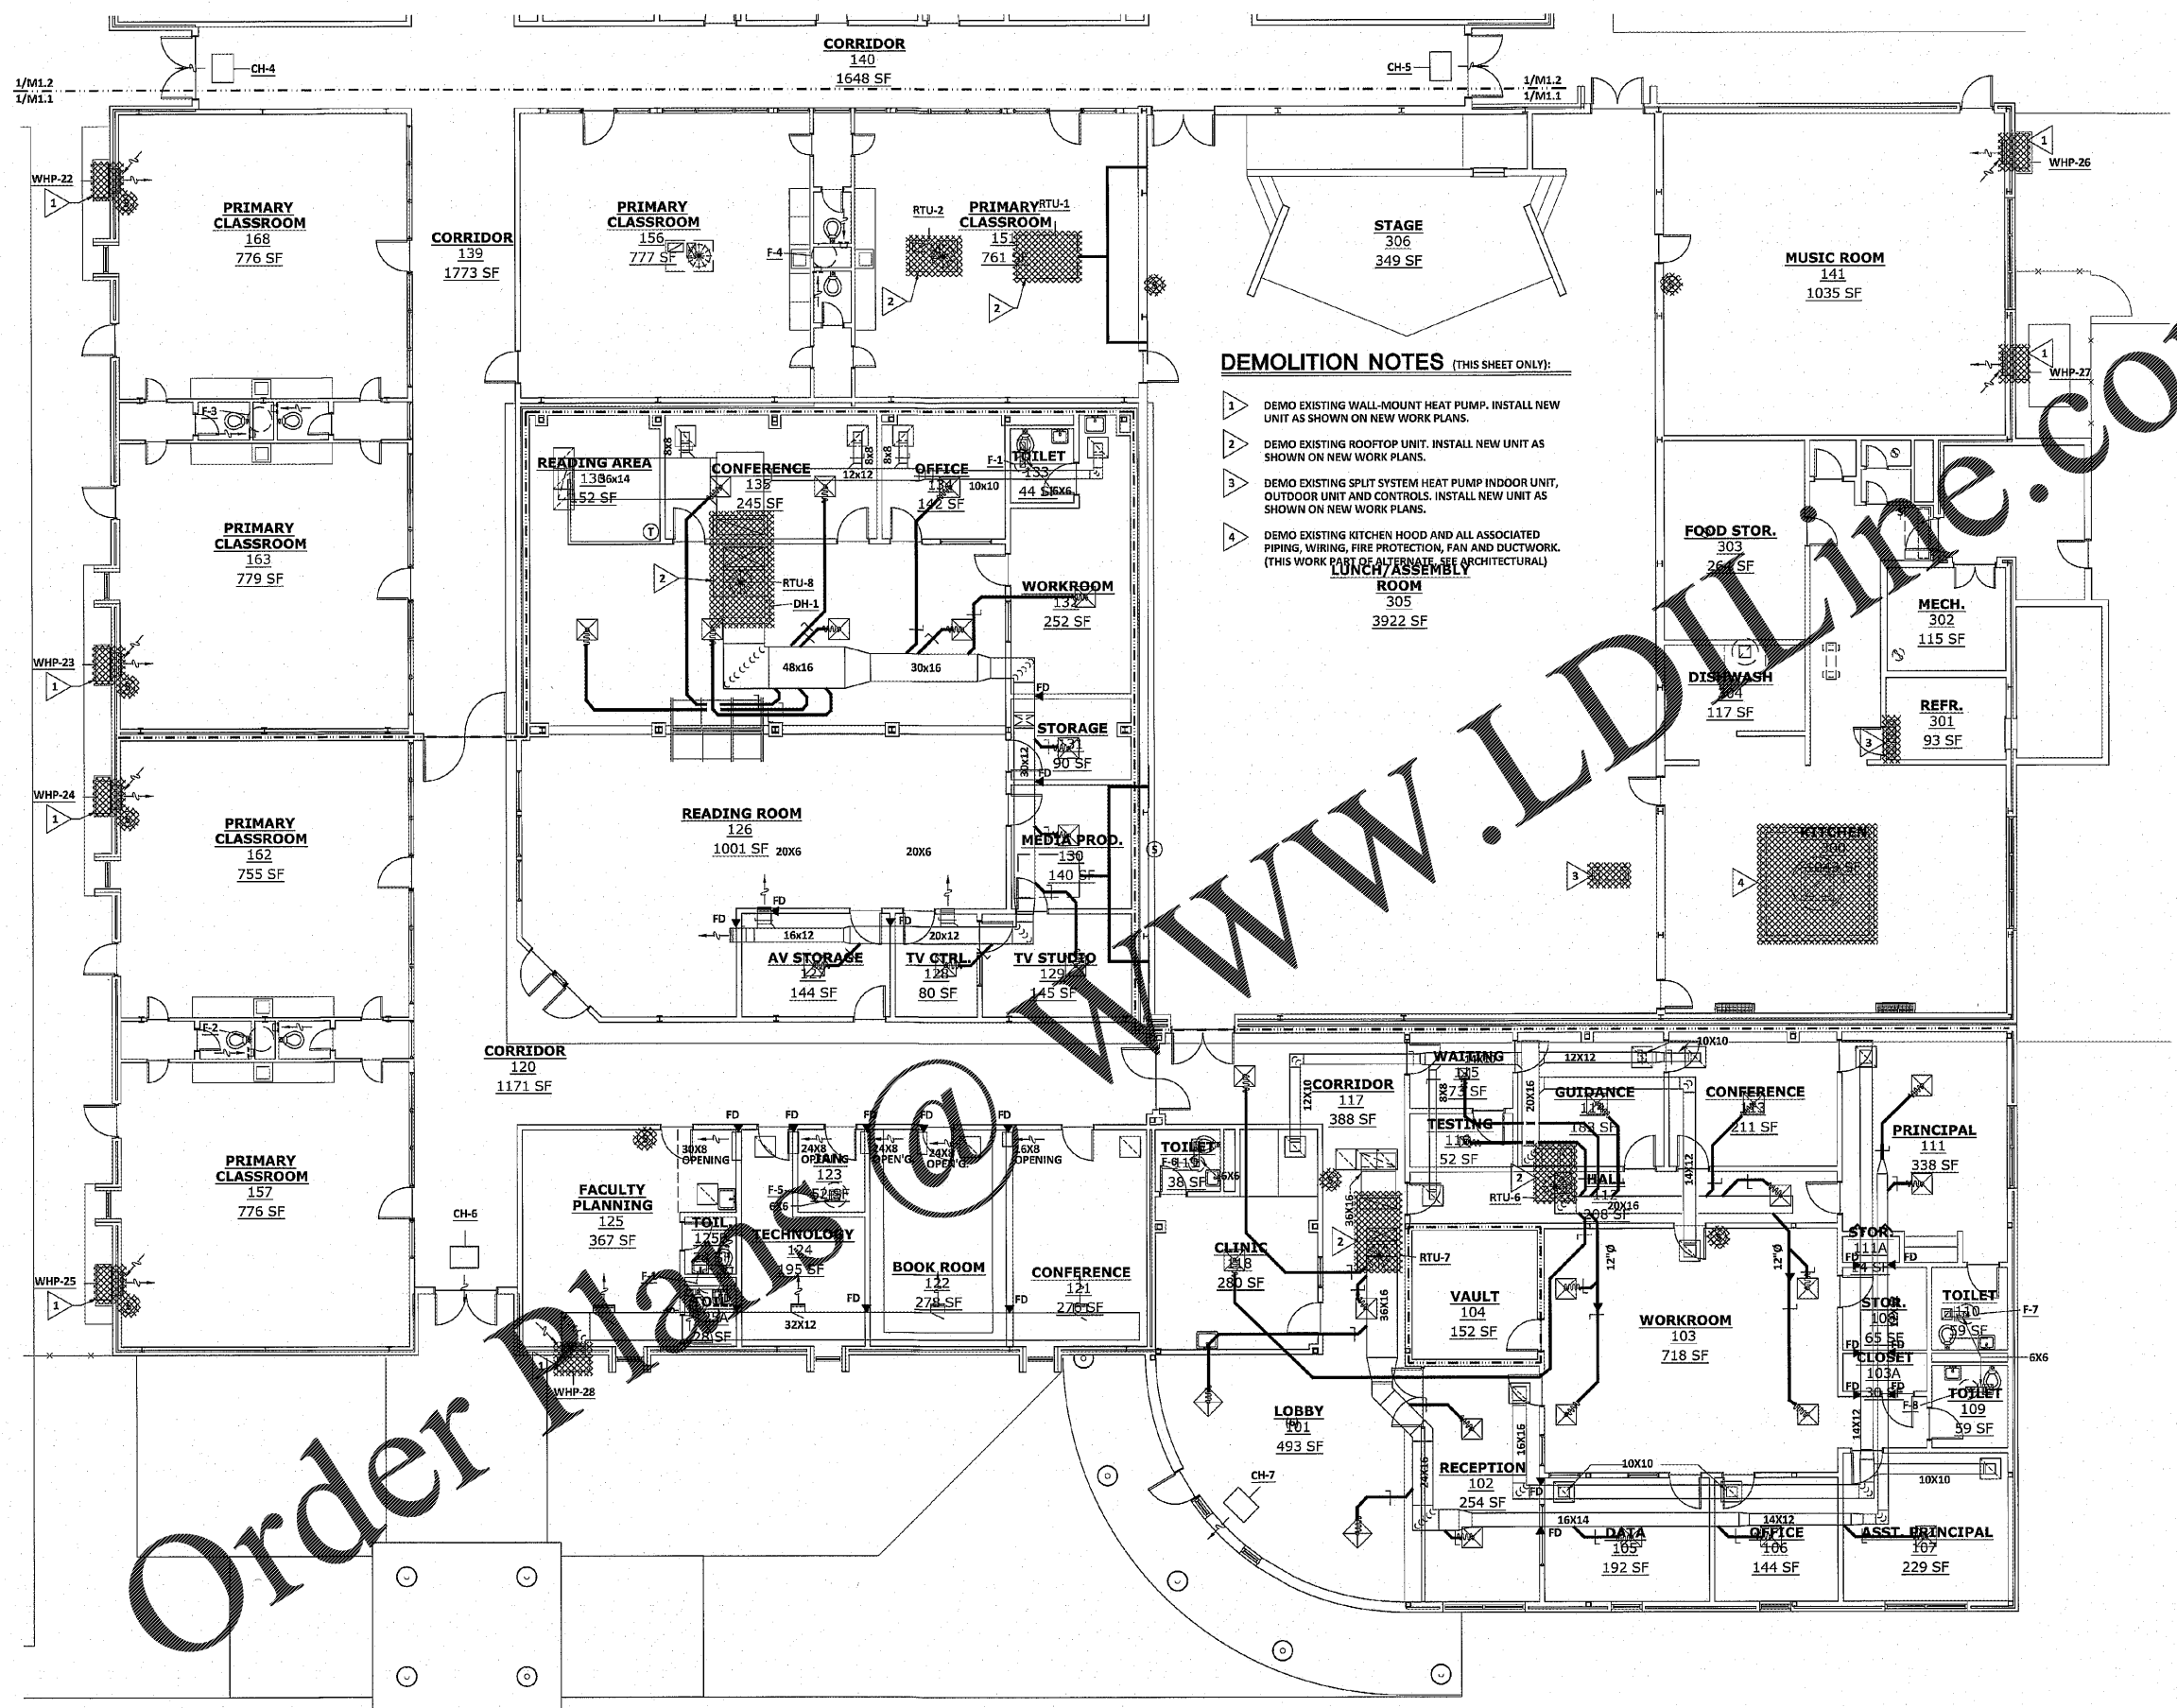


DEMOLITION NOTES (THIS SHEET ONLY):

- 1 DEMO EXISTING WALL-MOUNT HEAT PUMP. INSTALL NEW UNIT AS SHOWN ON NEW WORK PLANS.
- 2 DEMO EXISTING ROOFTOP UNIT. INSTALL NEW UNIT AS SHOWN ON NEW WORK PLANS.
- 3 DEMO EXISTING SPLIT SYSTEM HEAT PUMP INDOOR UNIT, OUTDOOR UNIT AND CONTROLS. INSTALL NEW UNIT AS SHOWN ON NEW WORK PLANS.
- 4 DEMO EXISTING KITCHEN HOOD AND ALL ASSOCIATED PIPING, WIRING, FIRE PROTECTION, FAN AND DUCTWORK. (THIS WORK PART OF ALTERNATE. SEE ARCHITECTURAL LUNCH/ASSEMBLY ROOM 305 3922 SF)

WWW.LDLINE.COM

Order Plans

PF A
ENGINEERING
PRUETT, FORD & ASSOCIATES, INC.
LIC. NO. PEF000760 EXP. 06/30/2022
1201 BROAD STREET, SUITE 3A
AUGUSTA, GEORGIA 30901
706.722.3959 FAX 706.724.5127

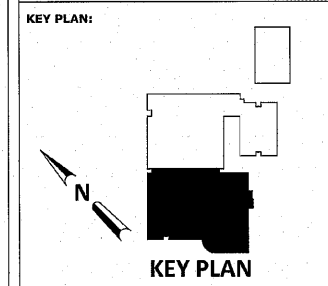

REVISIONS:

Date	Description

**TERRACE MANOR
ELEMENTARY
SCHOOL ROOF AND
HVAC**

FOR
RICHMOND COUNTY BOARD OF EDUCATION
RCBOE # B-18-012-4330
3110 TATE ROAD AUGUSTA, GA

DRAWING TITLE
**HVAC DEMOLITION
PART PLAN**

PROJECT NO. 20-14
DATE 12/07/2020
DRAWN BY WDP
PAPER 24"x36"
ISSUE ISSUED FOR BID

DRAWING NO.
M1.1

HVAC DEMOLITION PLAN
SCALE: 1/8" = 1'-0"

1/4 1/2 3/4
REFERENCE SCALE

PLOT DATE: 12/16/20
FILENAME: 20046M1
PLOT SCALE: 1 = 96
WGC

COPYRIGHT © 2020
PRUETT, FORD & ASSOCIATES, INC.
AUGUSTA, GA 30901 (706) 722-3959