



DEMOLITION NOTES (THIS SHEET ONLY):

- 1 DEMO EXISTING WALL-MOUNT HEAT PUMP. INSTALL NEW UNIT AS SHOWN ON NEW WORK PLANS.
- 2 DEMO EXISTING ROOFTOP UNIT. INSTALL NEW UNIT AS SHOWN ON NEW WORK PLANS.
- 3 DEMO EXISTING SPLIT SYSTEM HEAT PUMP INDOOR UNIT, OUTDOOR UNIT, PIPING AND CONTROLS. INSTALL NEW UNIT AS SHOWN ON NEW WORK PLANS.

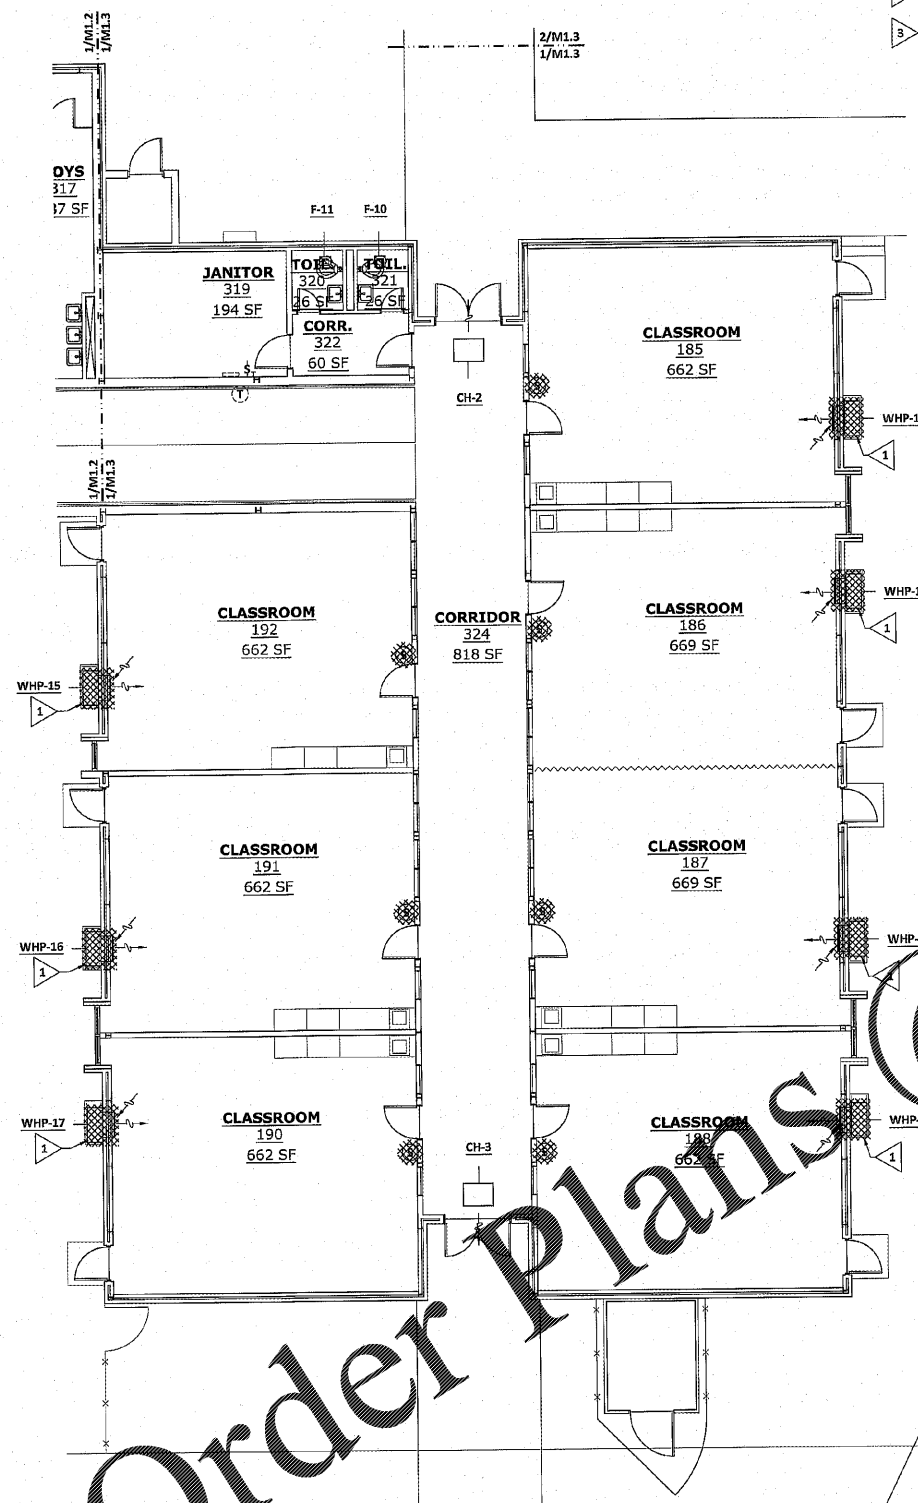

1 HVAC DEMOLITION PLAN
SCALE: 1/8" = 1'-0"

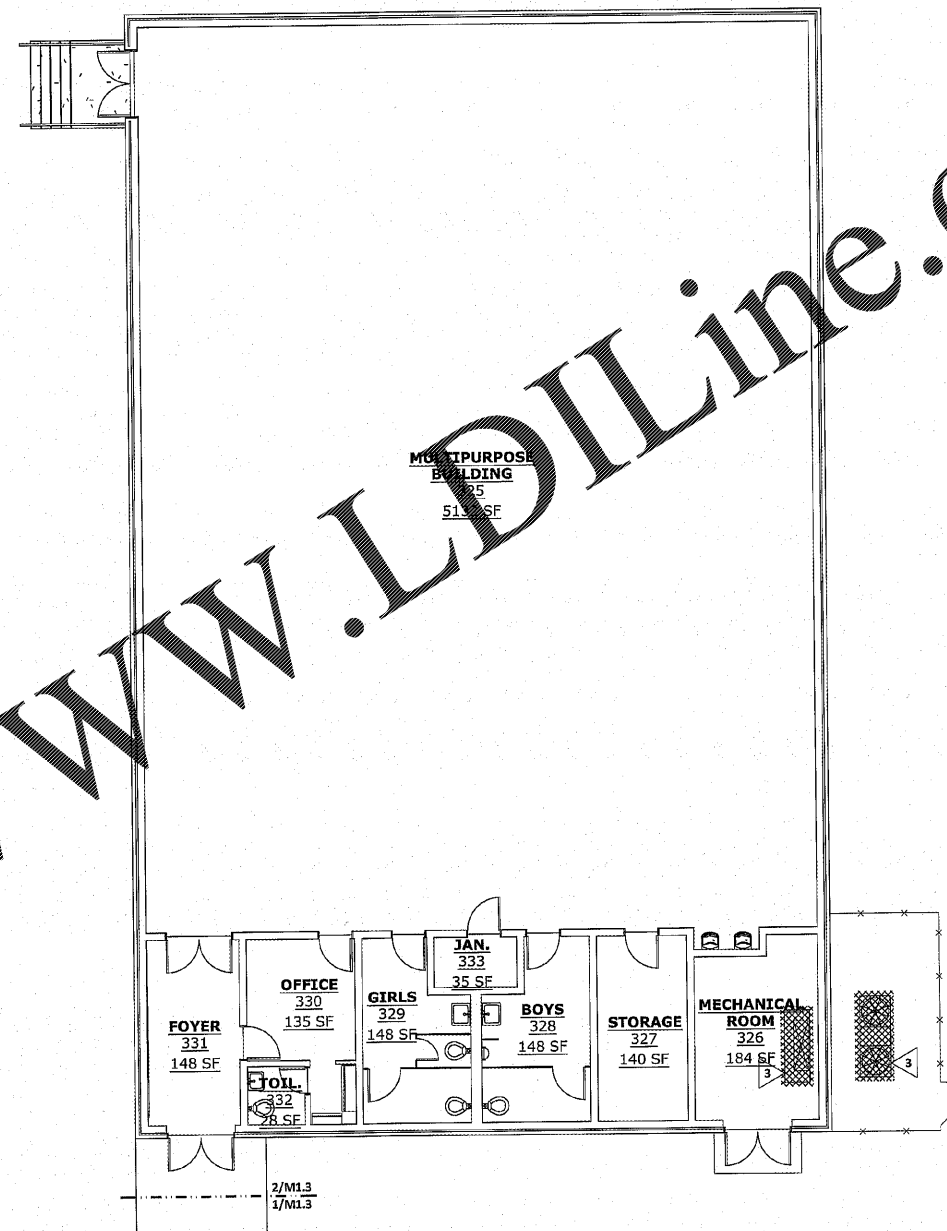


2 HVAC DEMOLITION PLAN
SCALE: 1/8" = 1'-0"

www.LDILine.com

Order Plans @

KEY PLAN:

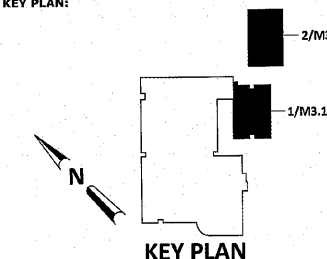

REVISIONS:

Date	Description


**TERRACE MANOR
ELEMENTARY
SCHOOL ROOF AND
HVAC**

FOR
RICHMOND COUNTY BOARD OF EDUCATION
RCBOE # B-18-012-4330
3110 TATE ROAD AUGUSTA, GA

DRAWING TITLE

**HVAC DEMOLITION
PART PLAN**

PROJECT NO.	20-14	DRAWING NO.	M1.3
DATE	12/07/2020		
DRAWN BY	WDP		
PAPER	24"x36"		
ISSUE	ISSUED FOR BID		

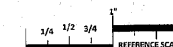

PLOT DATE: 12/16/20
FILENAME: 2004GM1
PLOT SCALE: 1 = 96
WGC