


KEY PLAN:

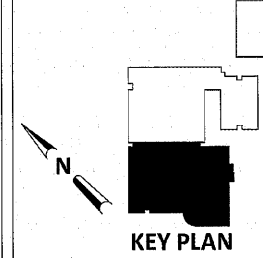


REVISIONS:	
Date	Description

**TERRACE MANOR
ELEMENTARY
SCHOOL ROOF AND
HVAC**

FOR
RICHMOND COUNTY BOARD OF EDUCATION
RCBOE # B-18-012-4330
3110 TATE ROAD AUGUSTA, GA

DRAWING TITLE	
HVAC NEW WORK PART PLAN	
PROJECT NO.	20-14
DATE	12/07/2020
DRAWN BY	WDP
PAPER	24"x36"
ISSUE	ISSUED FOR BID
DRAWING NO.	M2.1

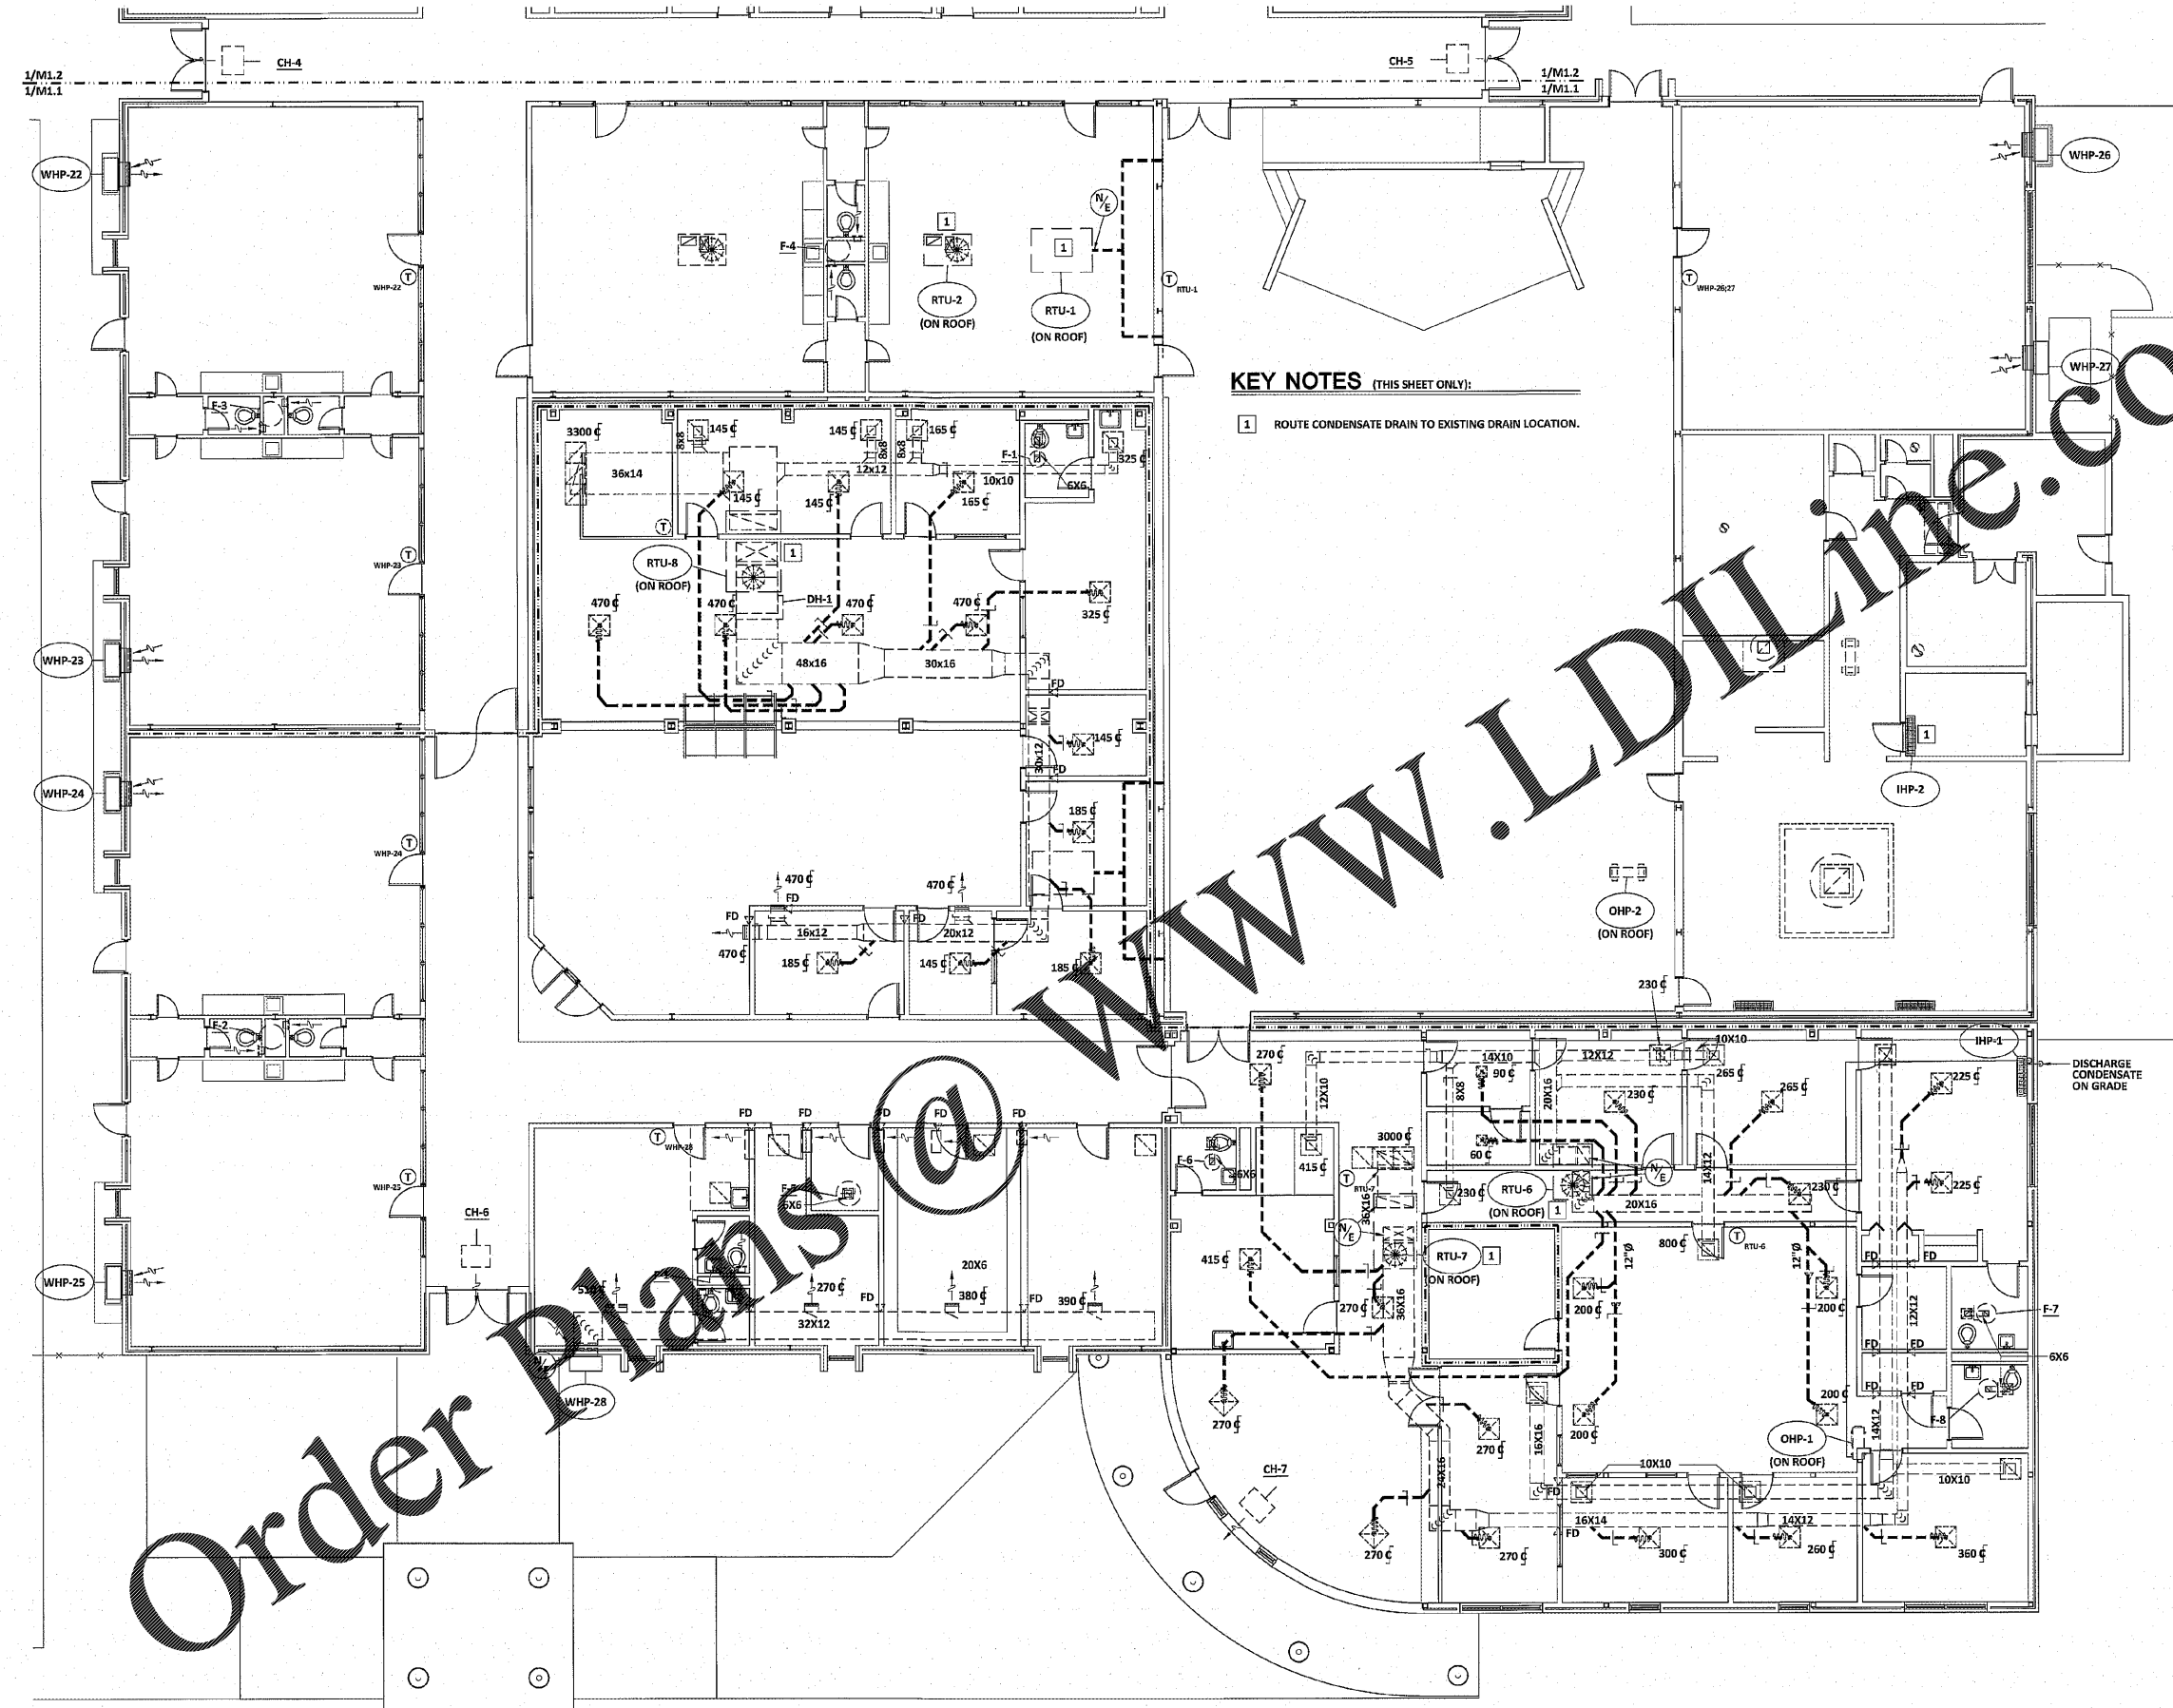

KEY NOTES (THIS SHEET ONLY):

1 ROUTE CONDENSATE DRAIN TO EXISTING DRAIN LOCATION.

1 HVAC NEW WORK PLAN
SCALE: 1/8" = 1'-0"

1" REFERENCE SCALE
1/4" 1/2" 3/4"
PLOT DATE: 12/15/20
FILENAME: 20046M2
PLOT SCALE: 1 = 96
WGC

COPYRIGHT © 2020
PRUETT, FORD & ASSOCIATES, INC.
AUGUSTA, GA 30901 (706) 722-3939

Order Plans @ www.LDILine.com