



This document is property of 2KM Architects, Inc. The unauthorized reproduction, copying, or otherwise use of this document is strictly prohibited and any infringement thereupon may be subject to legal action.

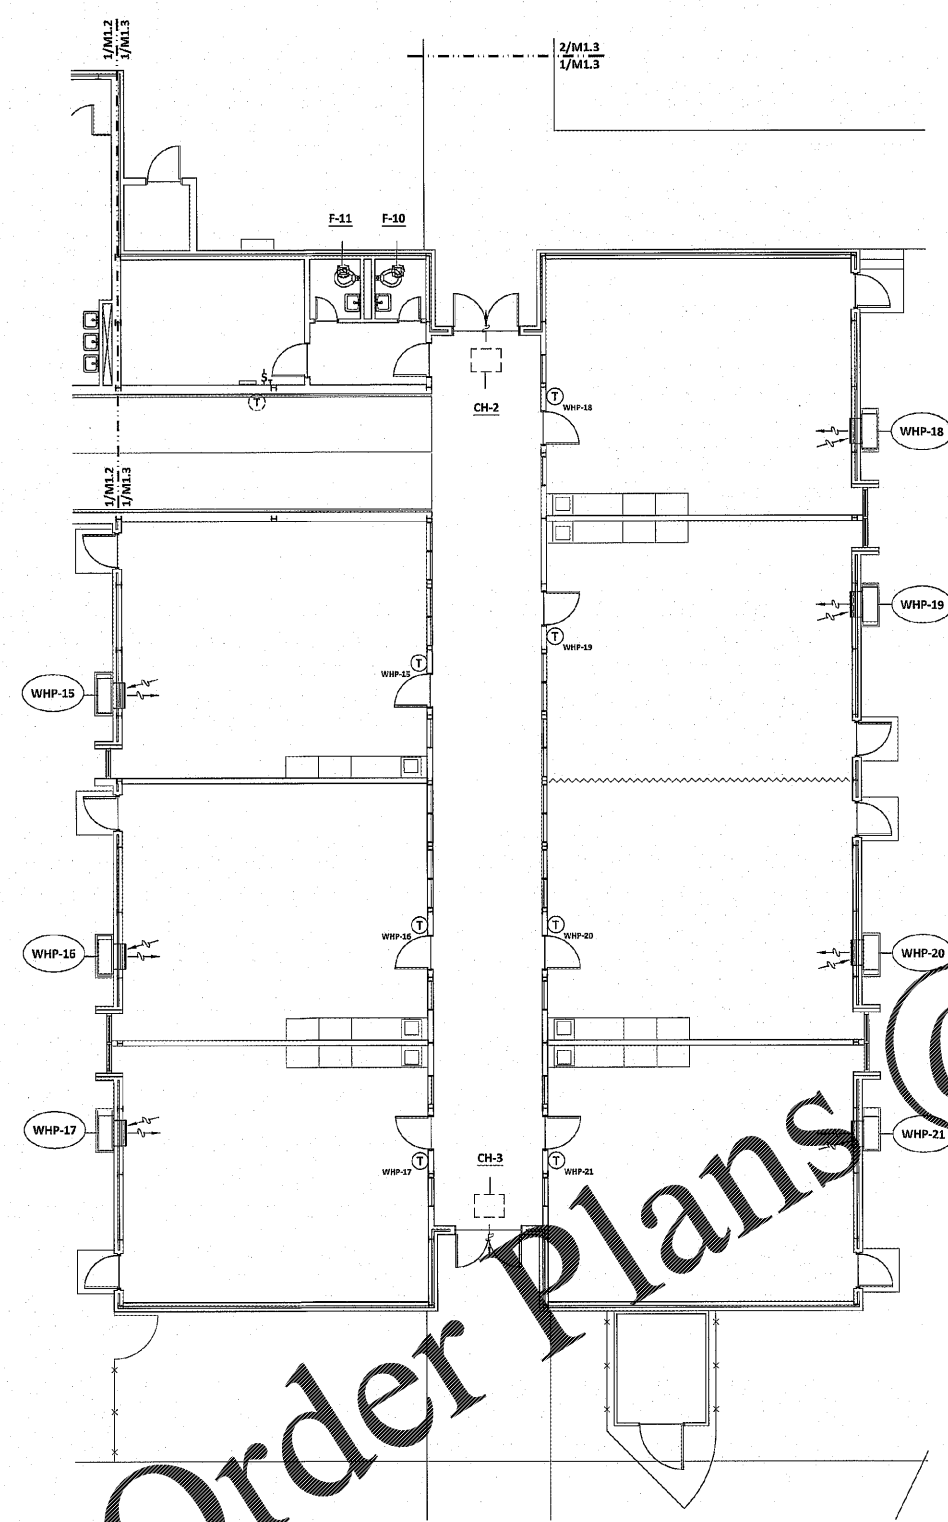

1 HVAC NEW WORK PLAN
SCALE: 1/8" = 1'-0"

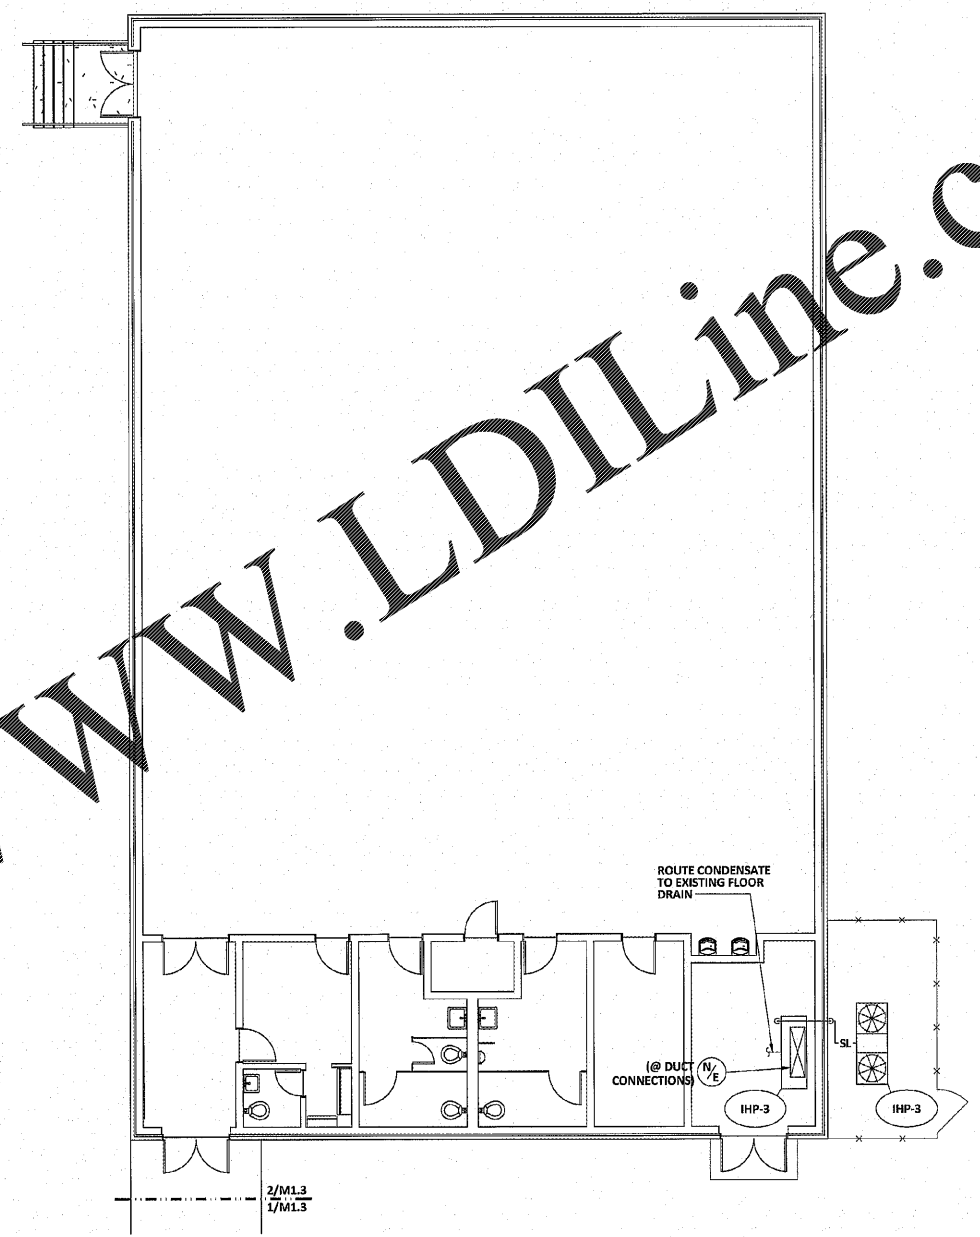


2 HVAC NEW WORK PLAN
SCALE: 1/8" = 1'-0"

www.LDILine.com

Order Plans @

PFA
ENGINEERING
PRUETT, FORD & ASSOCIATES, INC.
LIC. NO. PEF000760 EXP. 06/30/2022
1201 BROAD STREET, SUITE 3A
AUGUSTA, GEORGIA 30901
706/722-3539 * FAX 706/724-5127

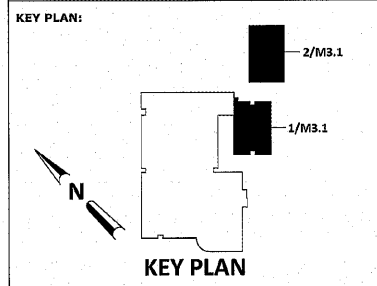

REVISIONS:

Date	Description

**TERRACE MANOR
ELEMENTARY
SCHOOL ROOF AND
HVAC**

FOR
RICHMOND COUNTY BOARD OF EDUCATION
RCBOE # B-18-012-4330
3110 TATE ROAD AUGUSTA, GA

DRAWING TITLE
**HVAC NEW WORK
PART PLAN**

1/4 1/2 3/4
REFERENCE SCALE

PLOT DATE: 12/15/20
FILENAME: 20046M2
PLOT SCALE: 1 = 96
WGC

COPYRIGHT © 2020
PRUETT, FORD & ASSOCIATES, INC.
AUGUSTA, GA 30901 (706) 722-3539

PROJECT NO.	20-14	DRAWING NO.	M2.3
DATE	12/07/2020		
DRAWN BY	WDP		
PAPER	24"x36"		
ISSUE	ISSUED FOR BID		