
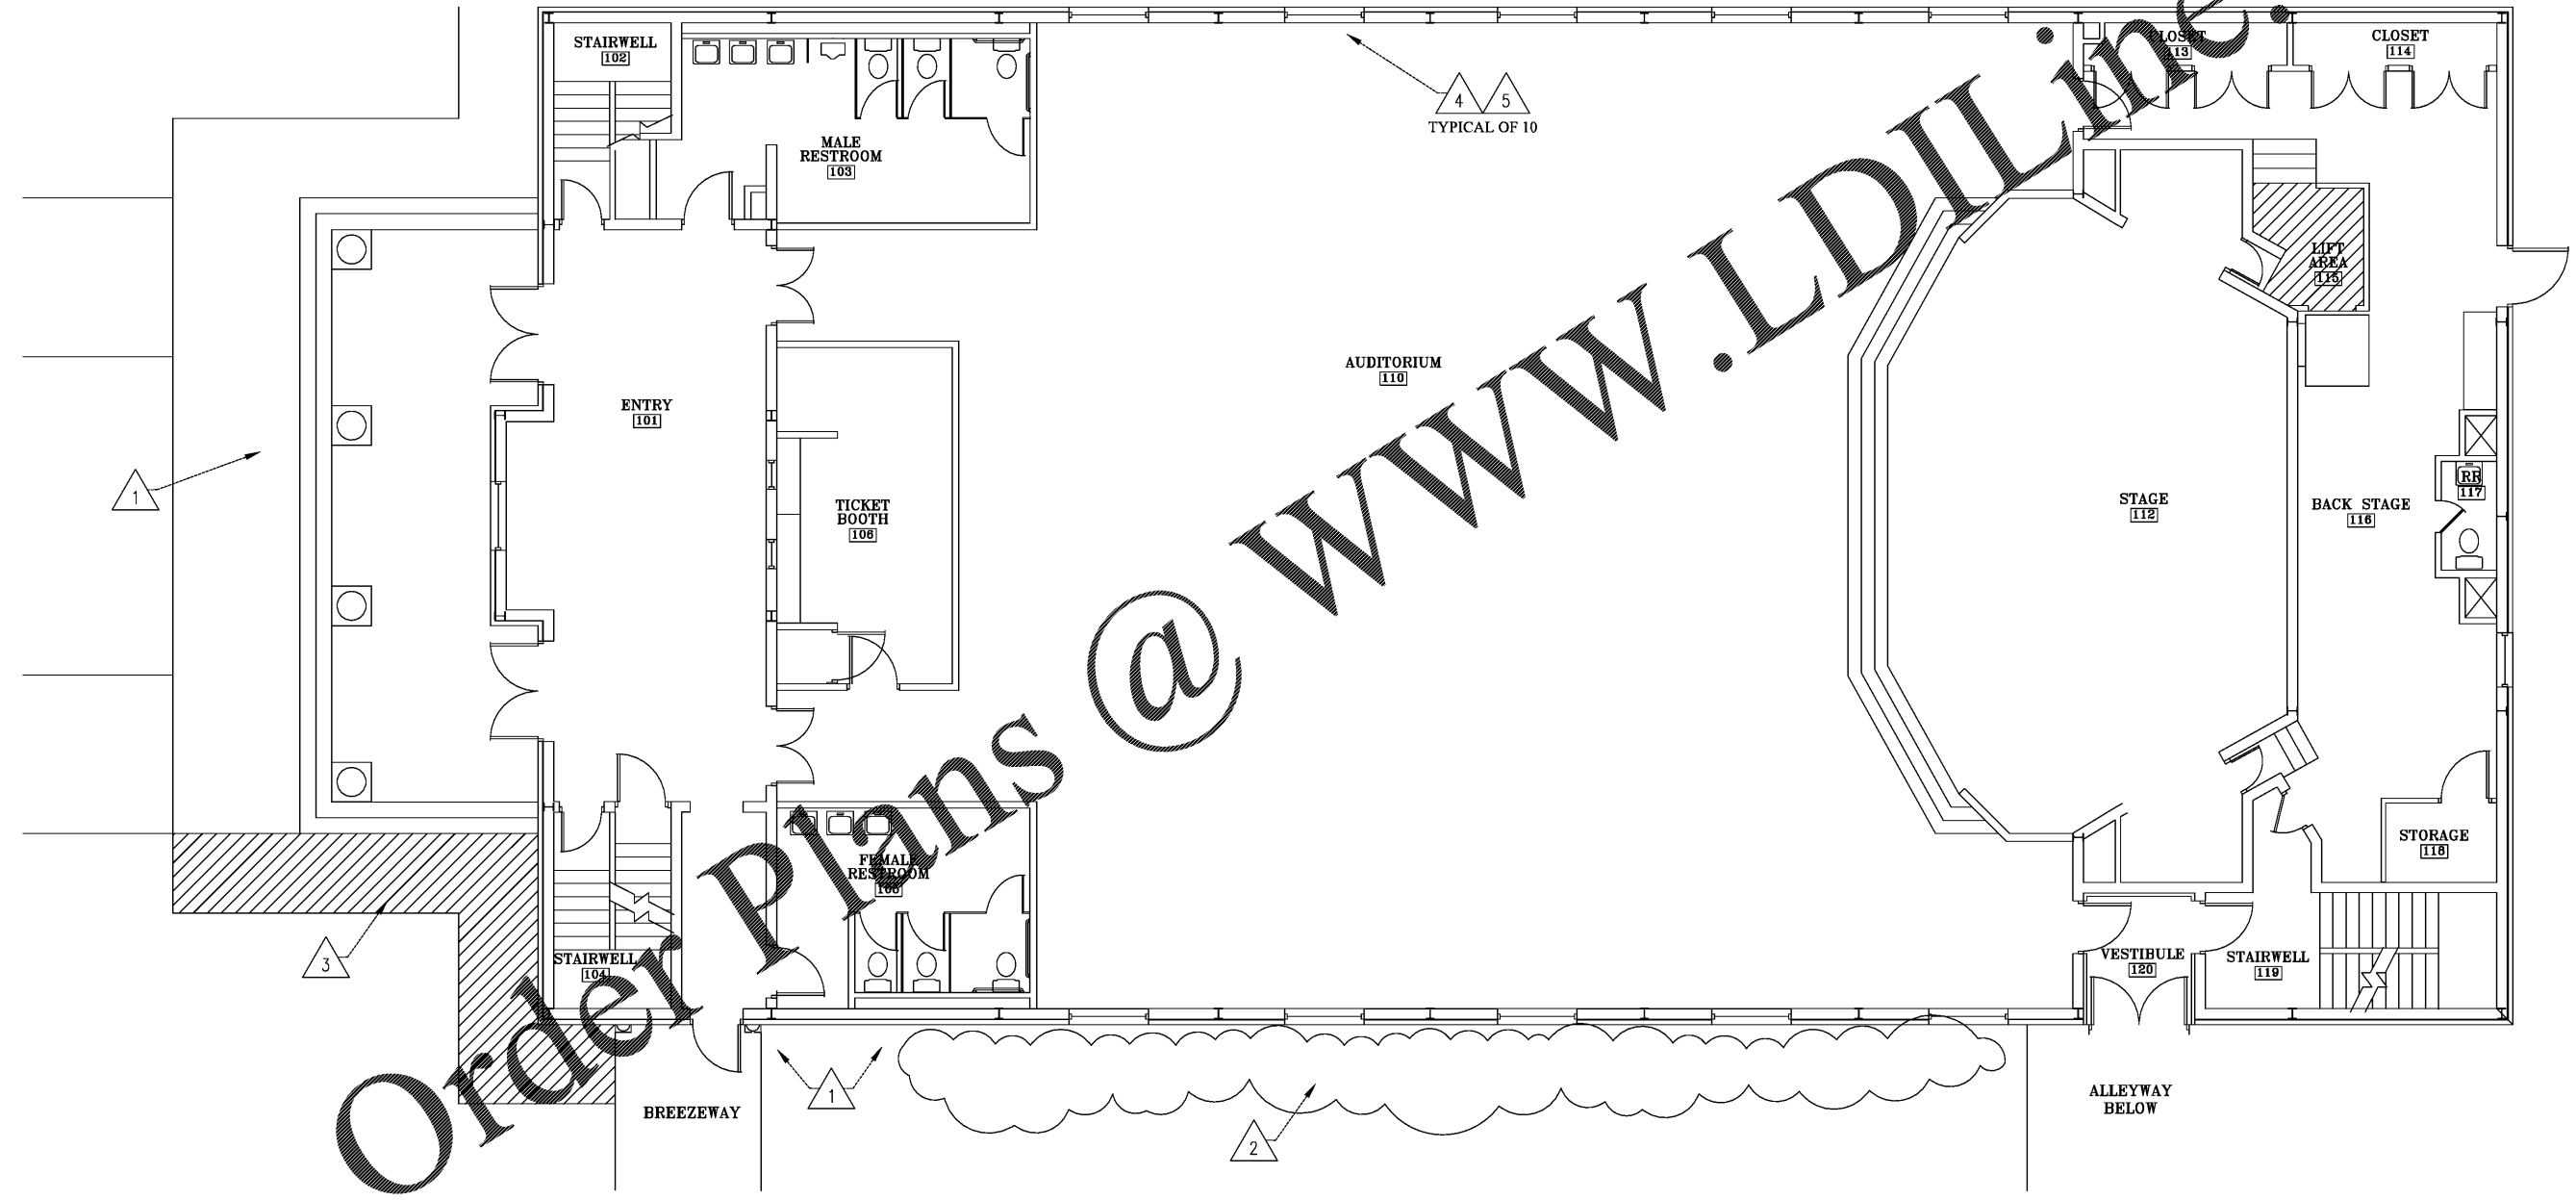


**DEMOLITION NOTES: SOW #3**  
 1. REMOVE DAMAGED AREA OF FASCIA AND SOFFIT AS NEEDED.


**DEMOLITION NOTES: SOW #2**  
 2. REMOVE ALL SHRUBS. REMOVE DIRT DOWN TO FOUNDATION FOOTING TO PREP FOR NEW WATERPROOFING  
 3. REMOVE CONCRETE WALKWAY AT JOINTS IN AREA SHOWN

**DEMOLITION NOTES: SOW #5**  
 4. REMOVE STAINED GLASS WINDOWS AND PROTECT FOR RE-INSTALLATION  
 4A. IF ALTERNATE B SELECTED, REMOVE EXTERIOR MULLIONS AT ROTTED AREAS AND REPLACE AS NEEDED  
 5. REMOVE EXTERIOR WINDOWS AND PREP FOR NEW INSTALL

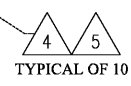

1 ENTRY LEVEL DEMOLITION PLAN  
 SCALE: 3/16" = 1'-0"

IGARASHI  
 DESIGNS

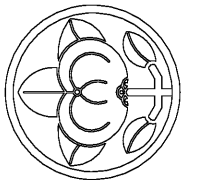

issue date/revisions

architect's seal

project name  
**AUDITORIUM**  
 903 North Main St.  
 Conyers, GA 30012

sheet title  
**DEMOLITION PLAN**  
**ENTRY LEVEL**

drawn by  
 MJAI  
 checked by  
 ---  
 project no.  
 ---  
 date  
 9-23-20

**A0.1**  
 sheet no.