



1 INTERIOR ELEVATION
A4.00 SCALE: 3/8" = 1'-0"

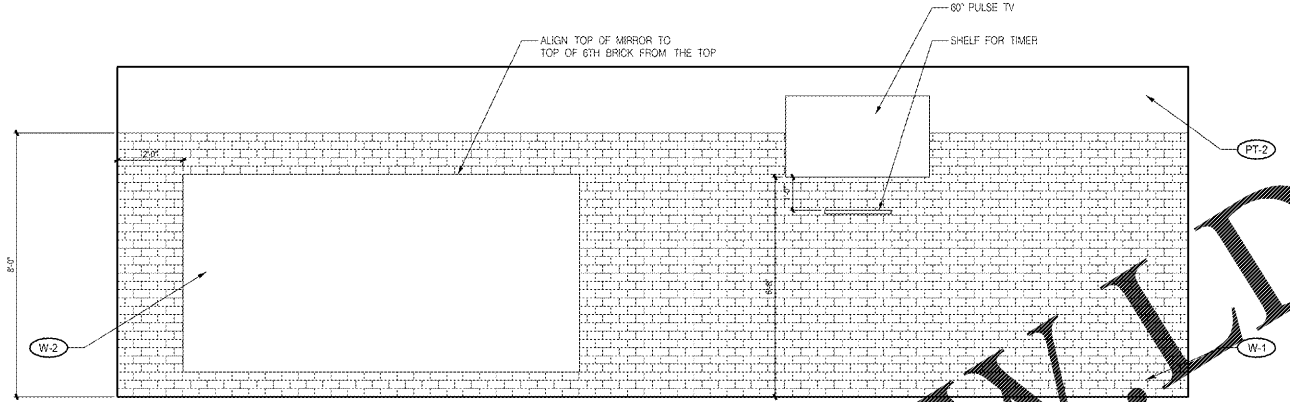

2 INTERIOR ELEVATION
A4.00 SCALE: 3/8" = 1'-0"



3 INTERIOR ELEVATION
A4.00 SCALE: 3/8" = 1'-0"

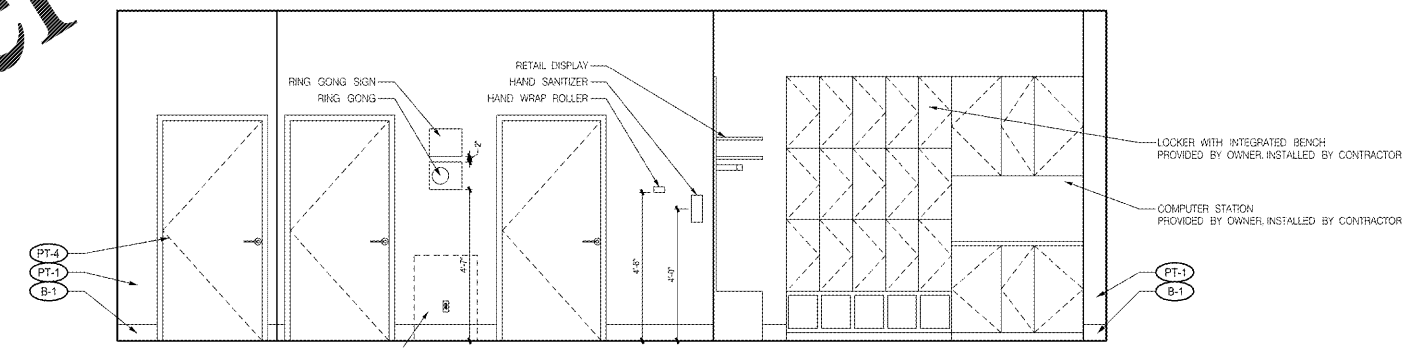

4 INTERIOR ELEVATION
A4.00 SCALE: 3/8" = 1'-0"

Order Plans @ WWW.LDILine.com

ISSUES	
11.25.20	PERMIT SET

9Round - Atlanta
1745 Peachtree Road NW, Suite L
Atlanta, GA 30309
Project Number: 739.00
ISSUED FOR CONSTRUCTION

STRUCTURAL

M.E.P. & F.P.
WestSide Engineering
5525 Interstate North Parkway
Suite 200
Atlanta, GA 30328
Phone: 404-242-6240

CIVIL



A4.00
INTERIOR ELEVATIONS
3/8" = 1'-0"