


1/12/2020 8:01:02 AM

ALTERNATE #1

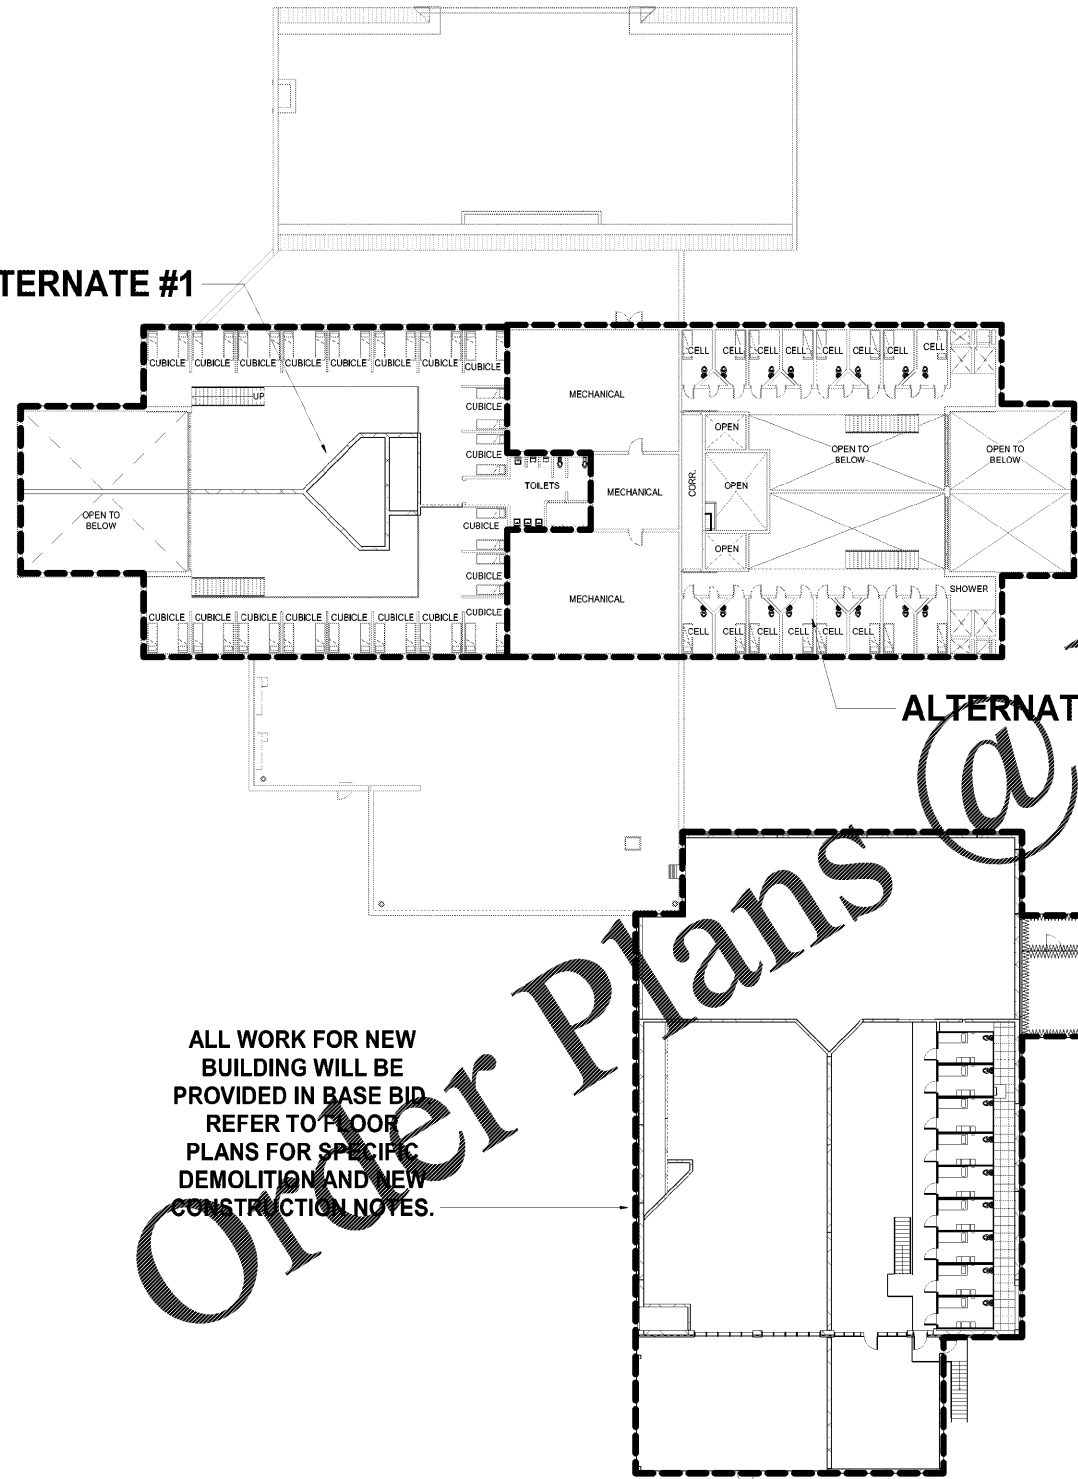


ALL WORK FOR NEW BUILDING WILL BE PROVIDED IN BASE BID. REFER TO FLOOR PLANS FOR SPECIFIC DEMOLITION AND NEW CONSTRUCTION NOTES.

OVERALL ALTERNATE FLOOR PLAN
1/16" = 1'-0"

ALTERNATE #1

ALTERNATE #2

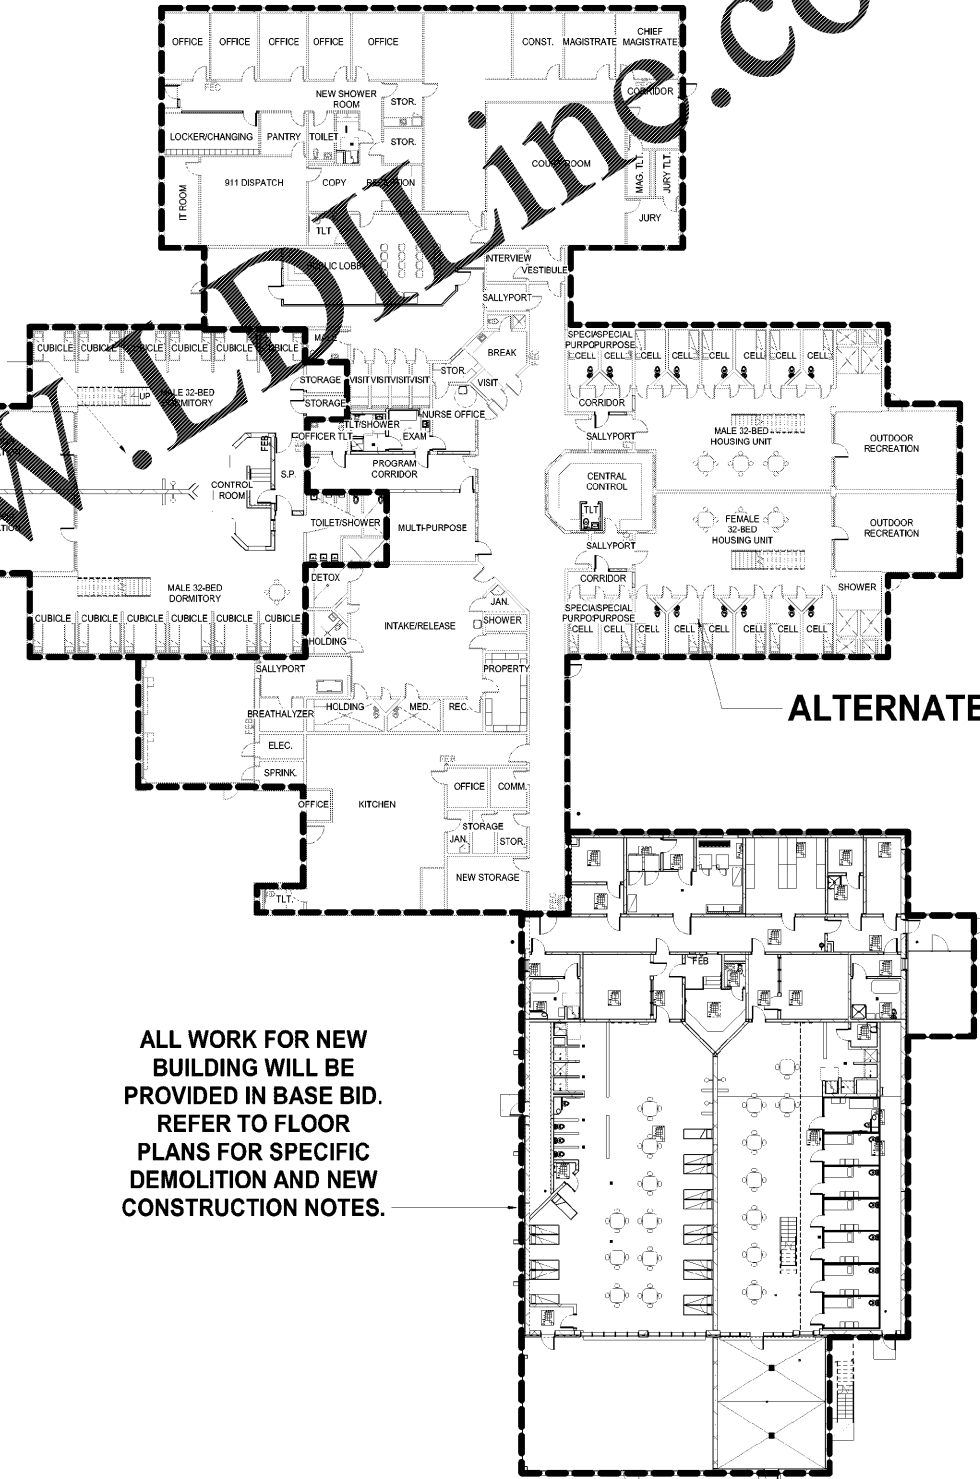

ALL WORK FOR NEW BUILDING WILL BE PROVIDED IN BASE BID. REFER TO FLOOR PLANS FOR SPECIFIC DEMOLITION AND NEW CONSTRUCTION NOTES.

OVERALL ALTERNATE FLOOR PLAN
1/16" = 1'-0"

ALTERNATE #2

MOSELEYARCHITECTS



6210 ARDREY HILL ROAD • THE HUB AT WAVERLY, SUITE 425 • CHARLOTTE, NC 28277
PHONE (704) 540-3750 FAX (704) 540-3754
MOSELEYARCHITECTS.COM

MARION COUNTY LEC

591492
MARION COUNTY
2715 EAST HWY 76, MULLINS, SC 29574

DATE	REVISIONS	DESCRIPTION
10/30/2020	1	ISSUED FOR BIDDING

ALTERNATES

G2.2