


Order Plans @ www.LDILine.com

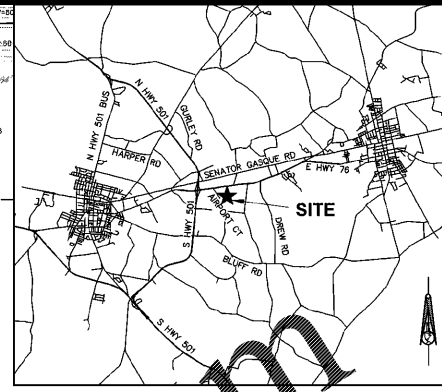

MOSELEYARCHITECTS



6210 ARDREY KELL ROAD • THE HUB AT WAVERLY, SUITE 405 - CHARLOTTE, NC 28277
PHONE (704) 540-3755 FAX (704) 540-3754
MOSELEYARCHITECTS.COM

MARION COUNTY LEC

591492
MARION COUNTY
2715 EAST HWY 76, MULLINS, SC 29574

| | |
|-------------|------------------|
| PROJECT NO: | 591492 |
| DATE: | OCTOBER 30, 2020 |
| REVISIONS | |
| DATE | DESCRIPTION |


CIVIL
EXISTING CONDITION &
DEMOLITION PLAN

C2.0



BID SET 11/02/20
SUBJECT TO REVISIONS

11655 HIGHWAY 707
MURRELLS INLET, SC 29576
843.651.7900
(FAX) 843.651.7903
www.eaithworksgroup.com

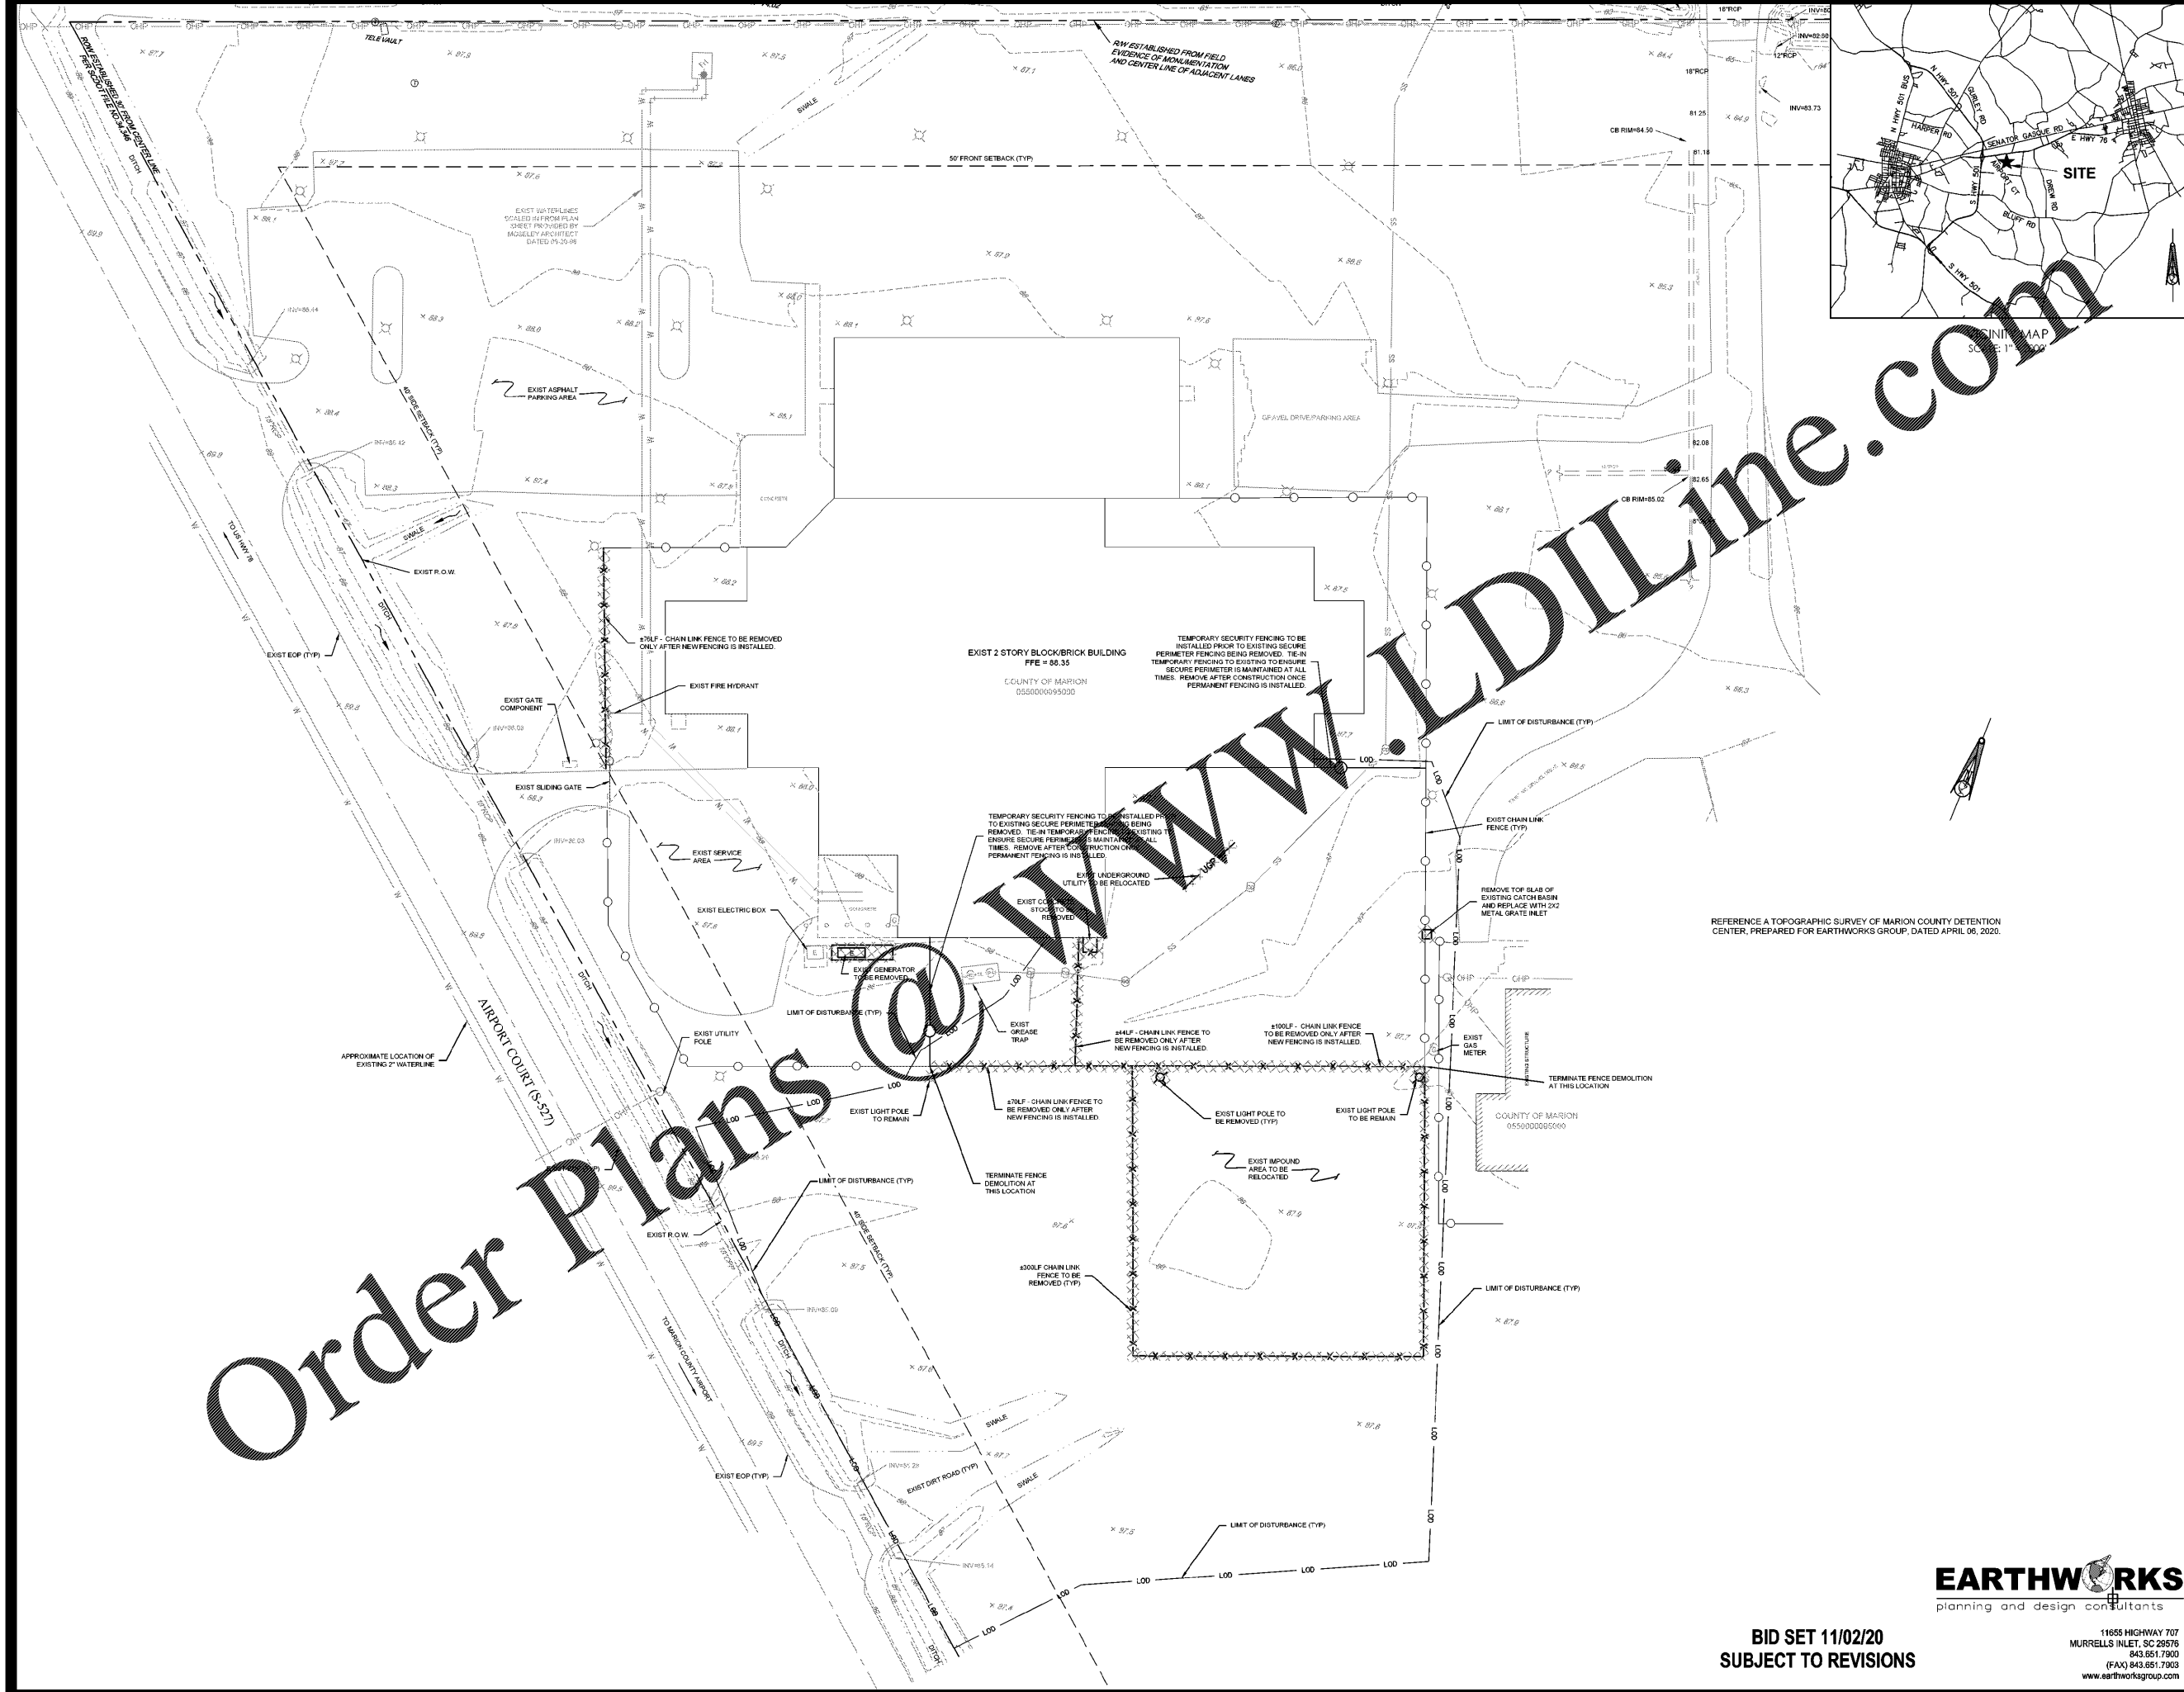

6/11/2020 2:51:40 PM