





MARION COUNTY LEC

591492
MARION COUNTY
2715 EAST HWY 76, MULLINS, SC 29574


DATE	REVISIONS	DESCRIPTION
10/30/20	1	PROJECT NO: 591492

OVERALL FLOOR PLANS

A2.0

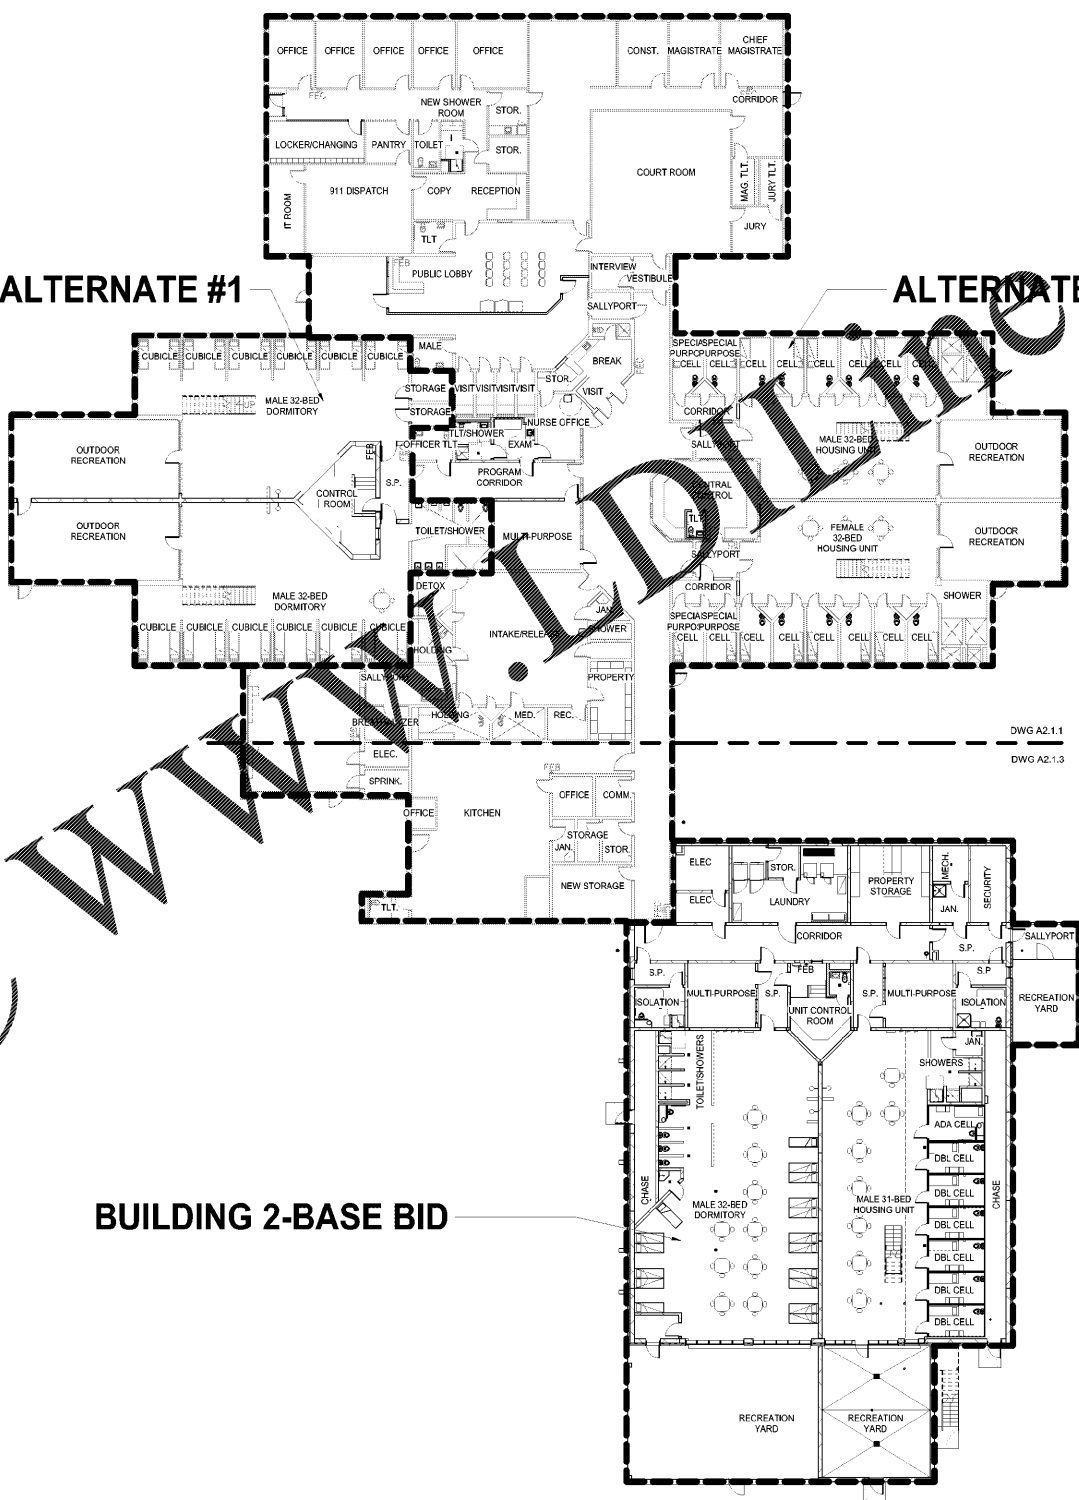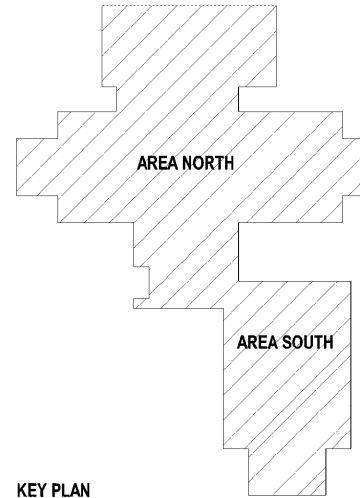

BUILDING 2-BASE BID

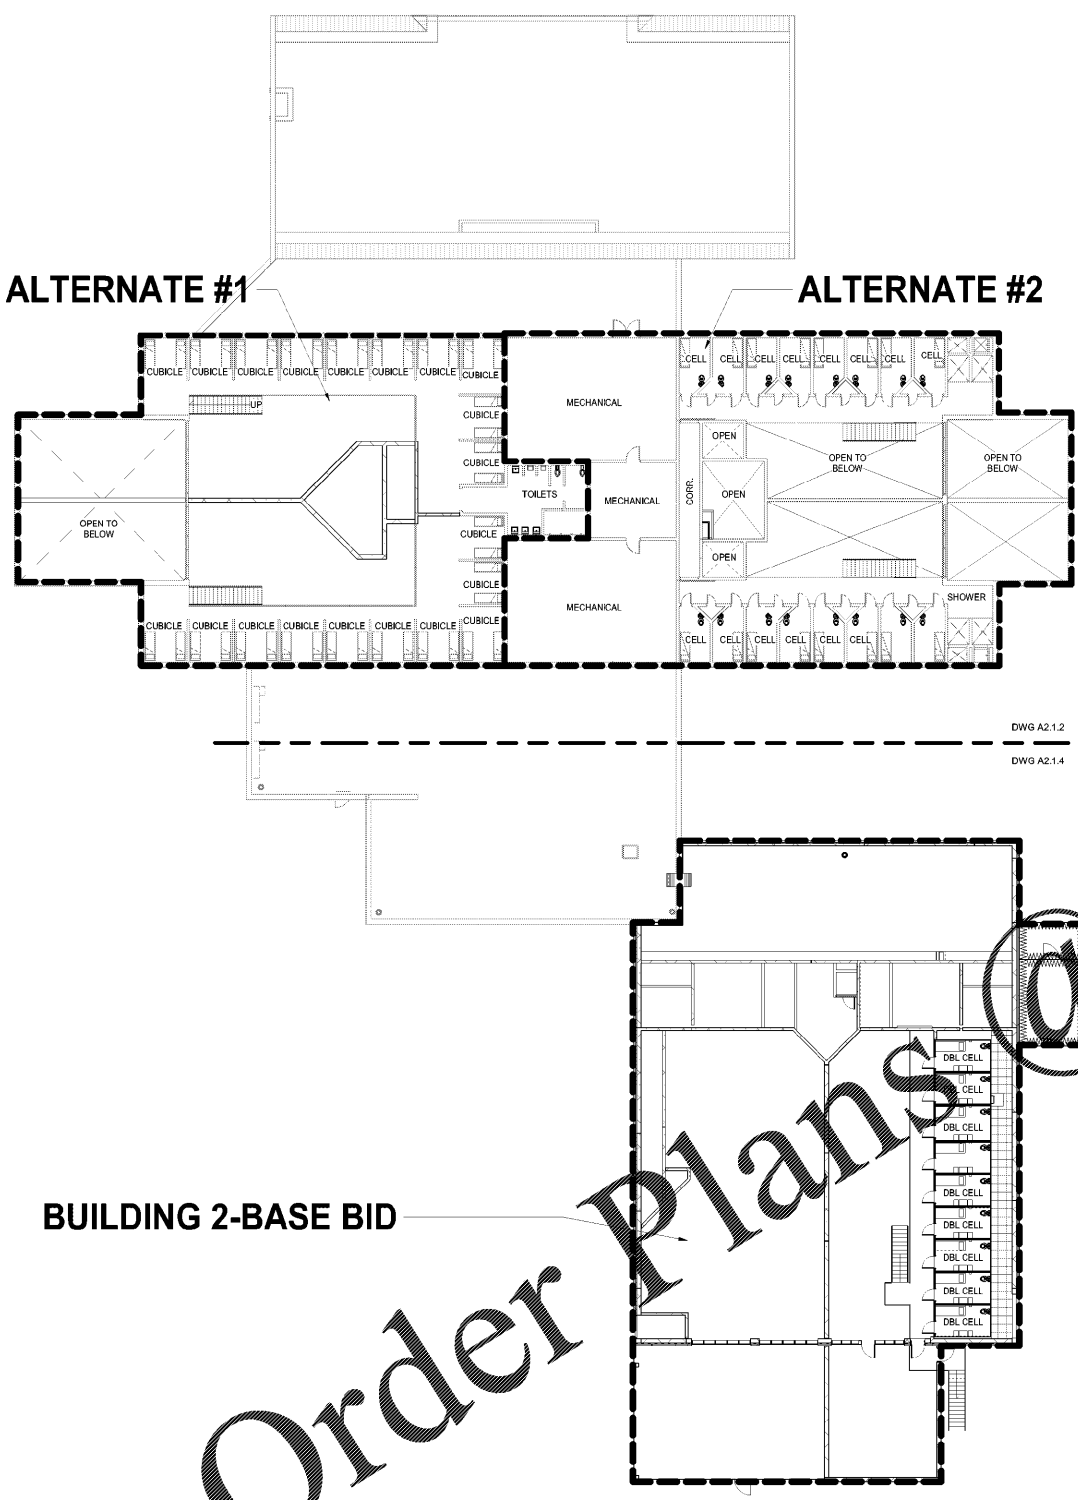

BUILDING 2-BASE BID

WWW.DLINE.com