




1 BUILDING ELEVATION
A2.1.3/A4.1 1/8" = 1'-0"

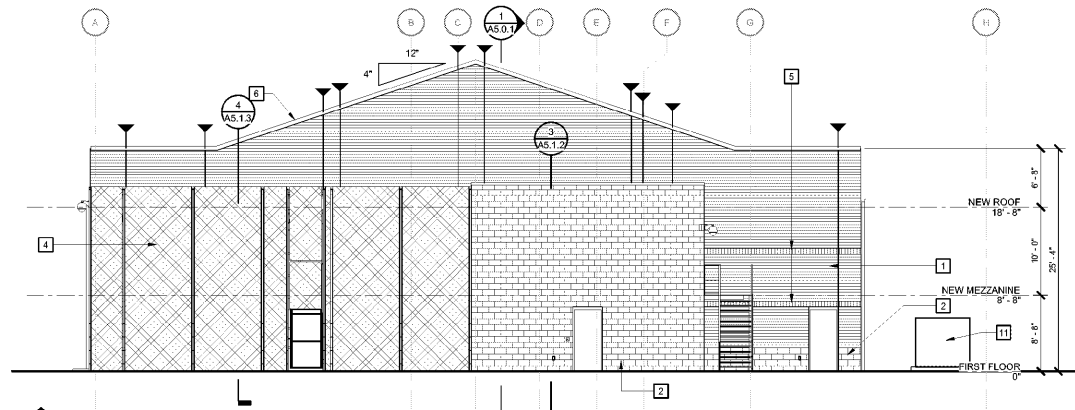


2 BUILDING ELEVATION
A2.1.3/A4.1 1/8" = 1'-0"

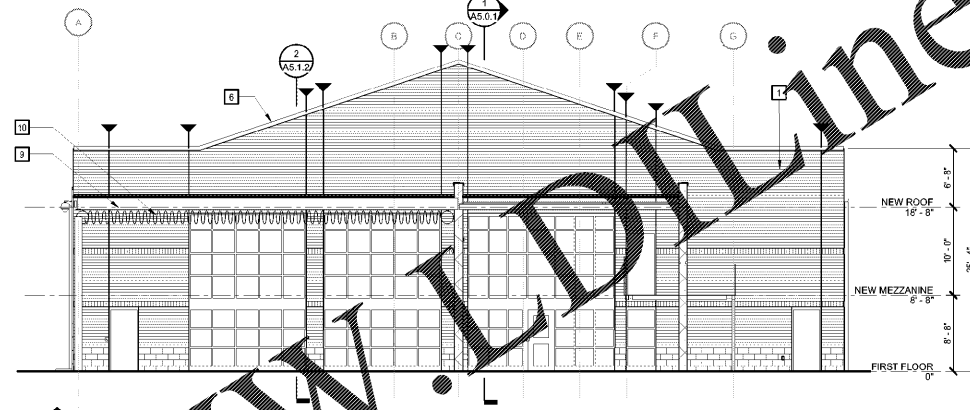

5 BUILDING ELEVATION
A2.1.3/A4.1 1/8" = 1'-0"

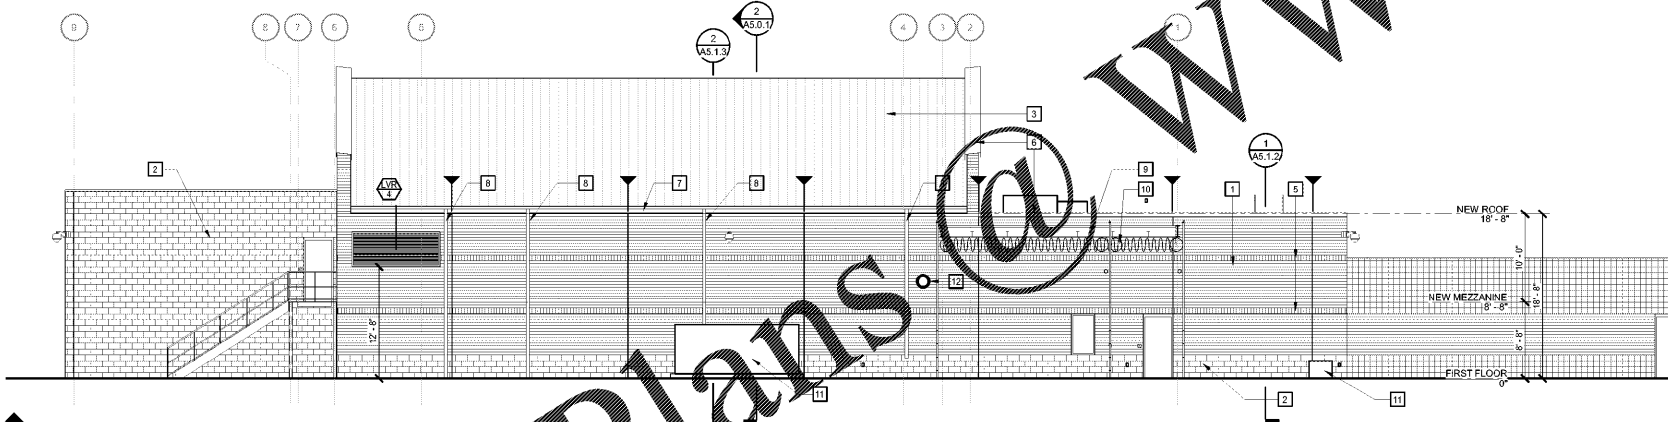

3 BUILDING ELEVATION
A1.2.1/A4.1 1/8" = 1'-0"

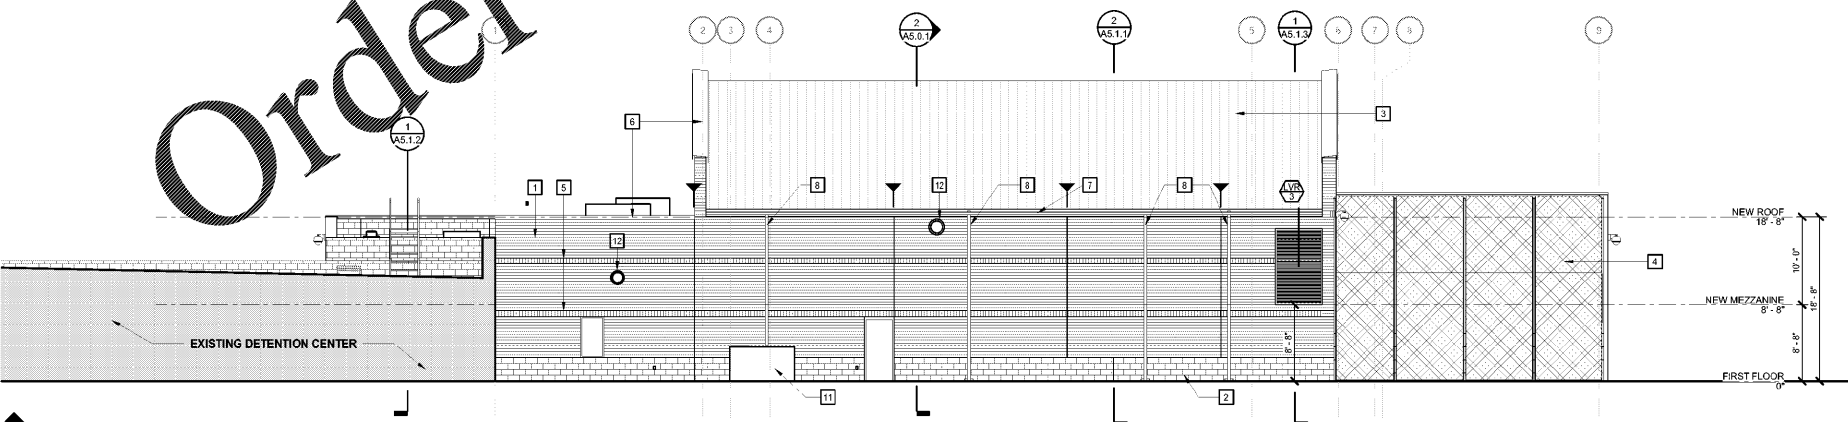

4 BUILDING ELEVATION
A1.2.1/A4.1 1/8" = 1'-0"

BUILDING ELEVATION KEYNOTES	
REPRESENTED BY [11]	
APPLIES TO DRAWINGS A4.1	
1	FACE BRICK
2	SMOOTH-FACE, CONCRETE BLOCK
3	STANDING SEAM METAL ROOF
4	CHAIN-LINK FENCING
5	BRICK SOLDIER COURSE
6	ALUMINUM COPING
7	ALUMINUM GUTTER
8	ALUMINUM DOWNSPOUT
9	SECURITY SCREENING AND STRUCTURAL FRAMING
10	2430 DOUBLE COIL BARBED TAPE
11	OUTDOOR HVAC UNIT - SEE MECH. DWG'S.
12	SIDEWALL FAN - REFER TO MECH. DWG'S.

Order Plans @ WWW.LDILine.com

MOSELEYARCHITECTS



6210 ARDREY HILL ROAD • THE HUB AT WAVERLY, SUITE 425 • CHARLOTTE, NC 28277
PHONE (704) 540-3755 FAX (704) 540-3754
MOSELEYARCHITECTS.COM

MARION COUNTY LEC

591492
MARION COUNTY
2715 EAST HWY 76, MULLINS, SC 29574

PROJECT NO.	DATE	REVISIONS
591492	OCTOBER 30, 2020	

BUILDING ELEVATIONS

A4.1

1/12/2020 8:10:37 AM