


1/12/2020 8:10:46 AM

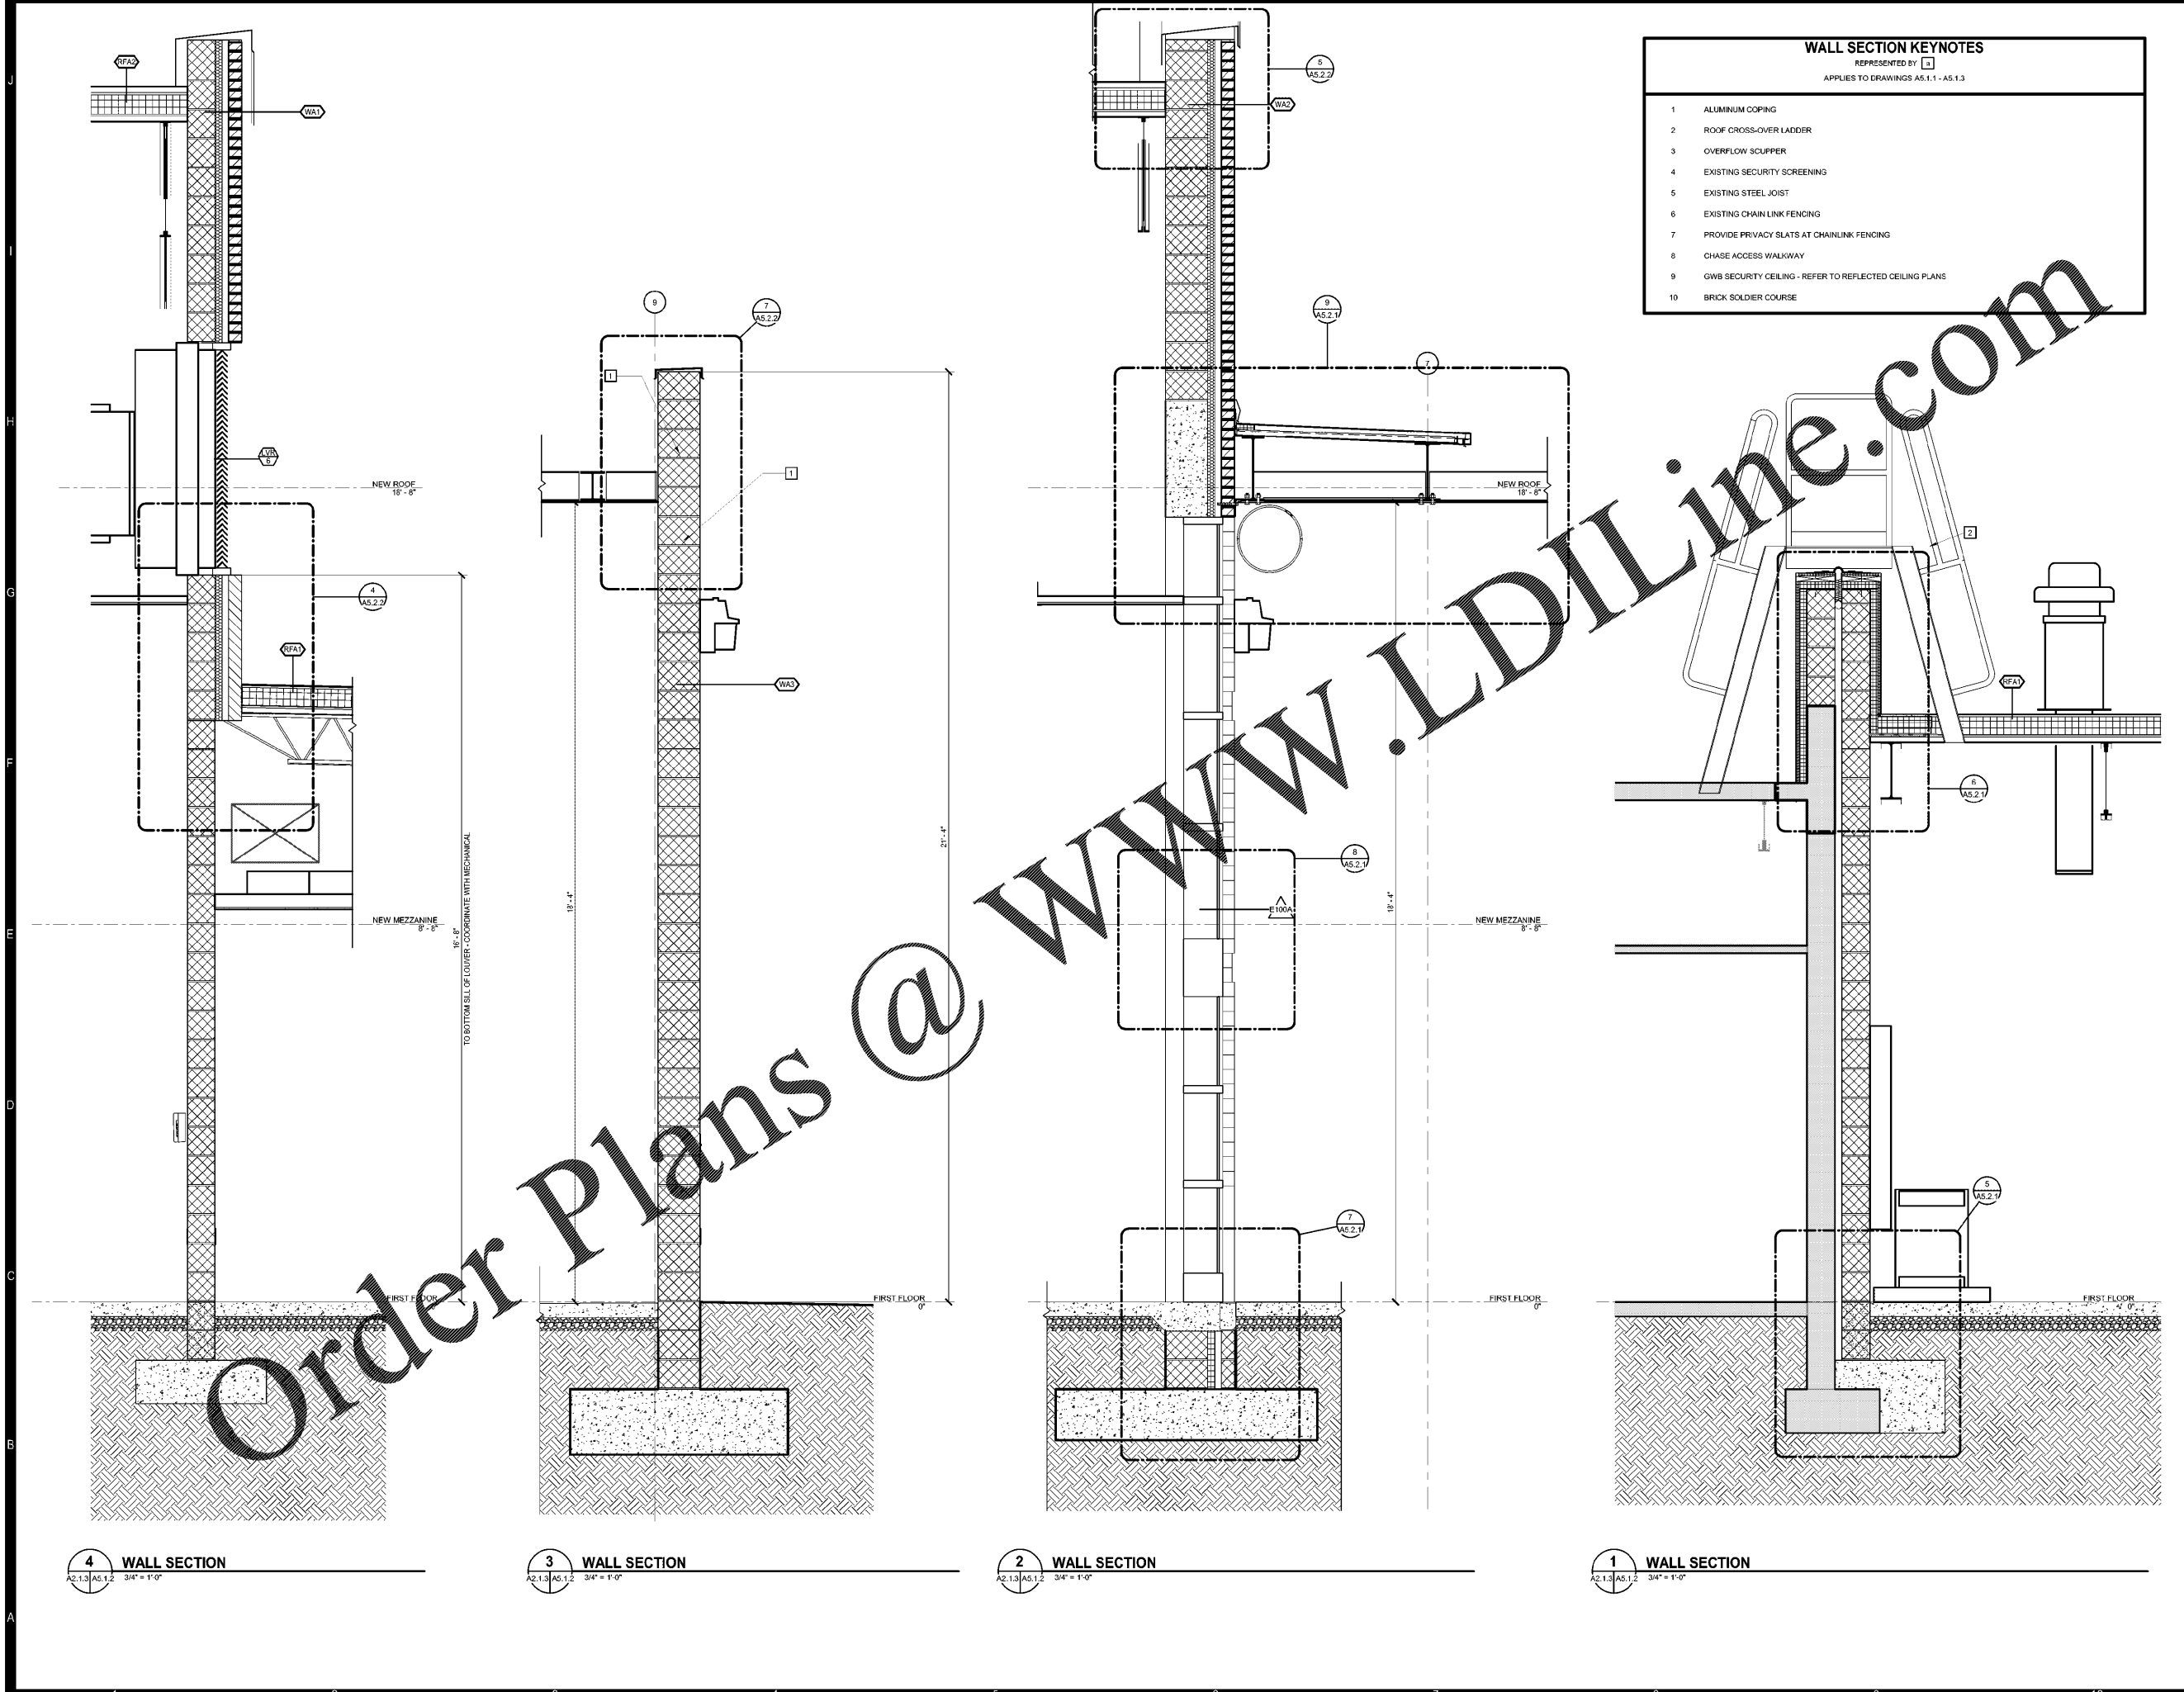

**WALL SECTION KEYNOTES**  
 REPRESENTED BY [Symbol]  
 APPLIES TO DRAWINGS A5.1.1 - A5.1.3

- 1 ALUMINUM COPING
- 2 ROOF CROSS-OVER LADDER
- 3 OVERFLOW SCUPPER
- 4 EXISTING SECURITY SCREENING
- 5 EXISTING STEEL JOIST
- 6 EXISTING CHAIN LINK FENCING
- 7 PROVIDE PRIVACY SLATS AT CHAINLINK FENCING
- 8 CHASE ACCESS WALKWAY
- 9 GWB SECURITY CEILING - REFER TO REFLECTED CEILING PLANS
- 10 BRICK SOLDIER COURSE

4 WALL SECTION  
A2.1.3/A5.1.2 3/4" = 1'-0"

3 WALL SECTION  
A2.1.3/A5.1.2 3/4" = 1'-0"

2 WALL SECTION  
A2.1.3/A5.1.2 3/4" = 1'-0"

1 WALL SECTION  
A2.1.3/A5.1.2 3/4" = 1'-0"

Order Plans @ [www.LDILine.com](http://www.LDILine.com)

MOSELEYARCHITECTS



6210 ARDREY HELL ROAD • THE HUB AT WAVERLY, SUITE 425 • CHARLOTTE, NC 28277  
 PHONE (704) 540-3755 FAX (704) 540-3754  
 MOSELEYARCHITECTS.COM

MARION COUNTY LEC

591492  
 MARION COUNTY  
 2715 EAST HWY 76, MULLINS, SC 29574

DATE	REVISIONS	DESCRIPTION
10/30/2020	1	ISSUED FOR PERMIT

WALL SECTIONS

A5.1.2