


1/12/2020, 8:06:26 AM

SECURITY ELECTRONICS FIRST FLOOR PLAN - AREA SOUTH

1" = 1/4"

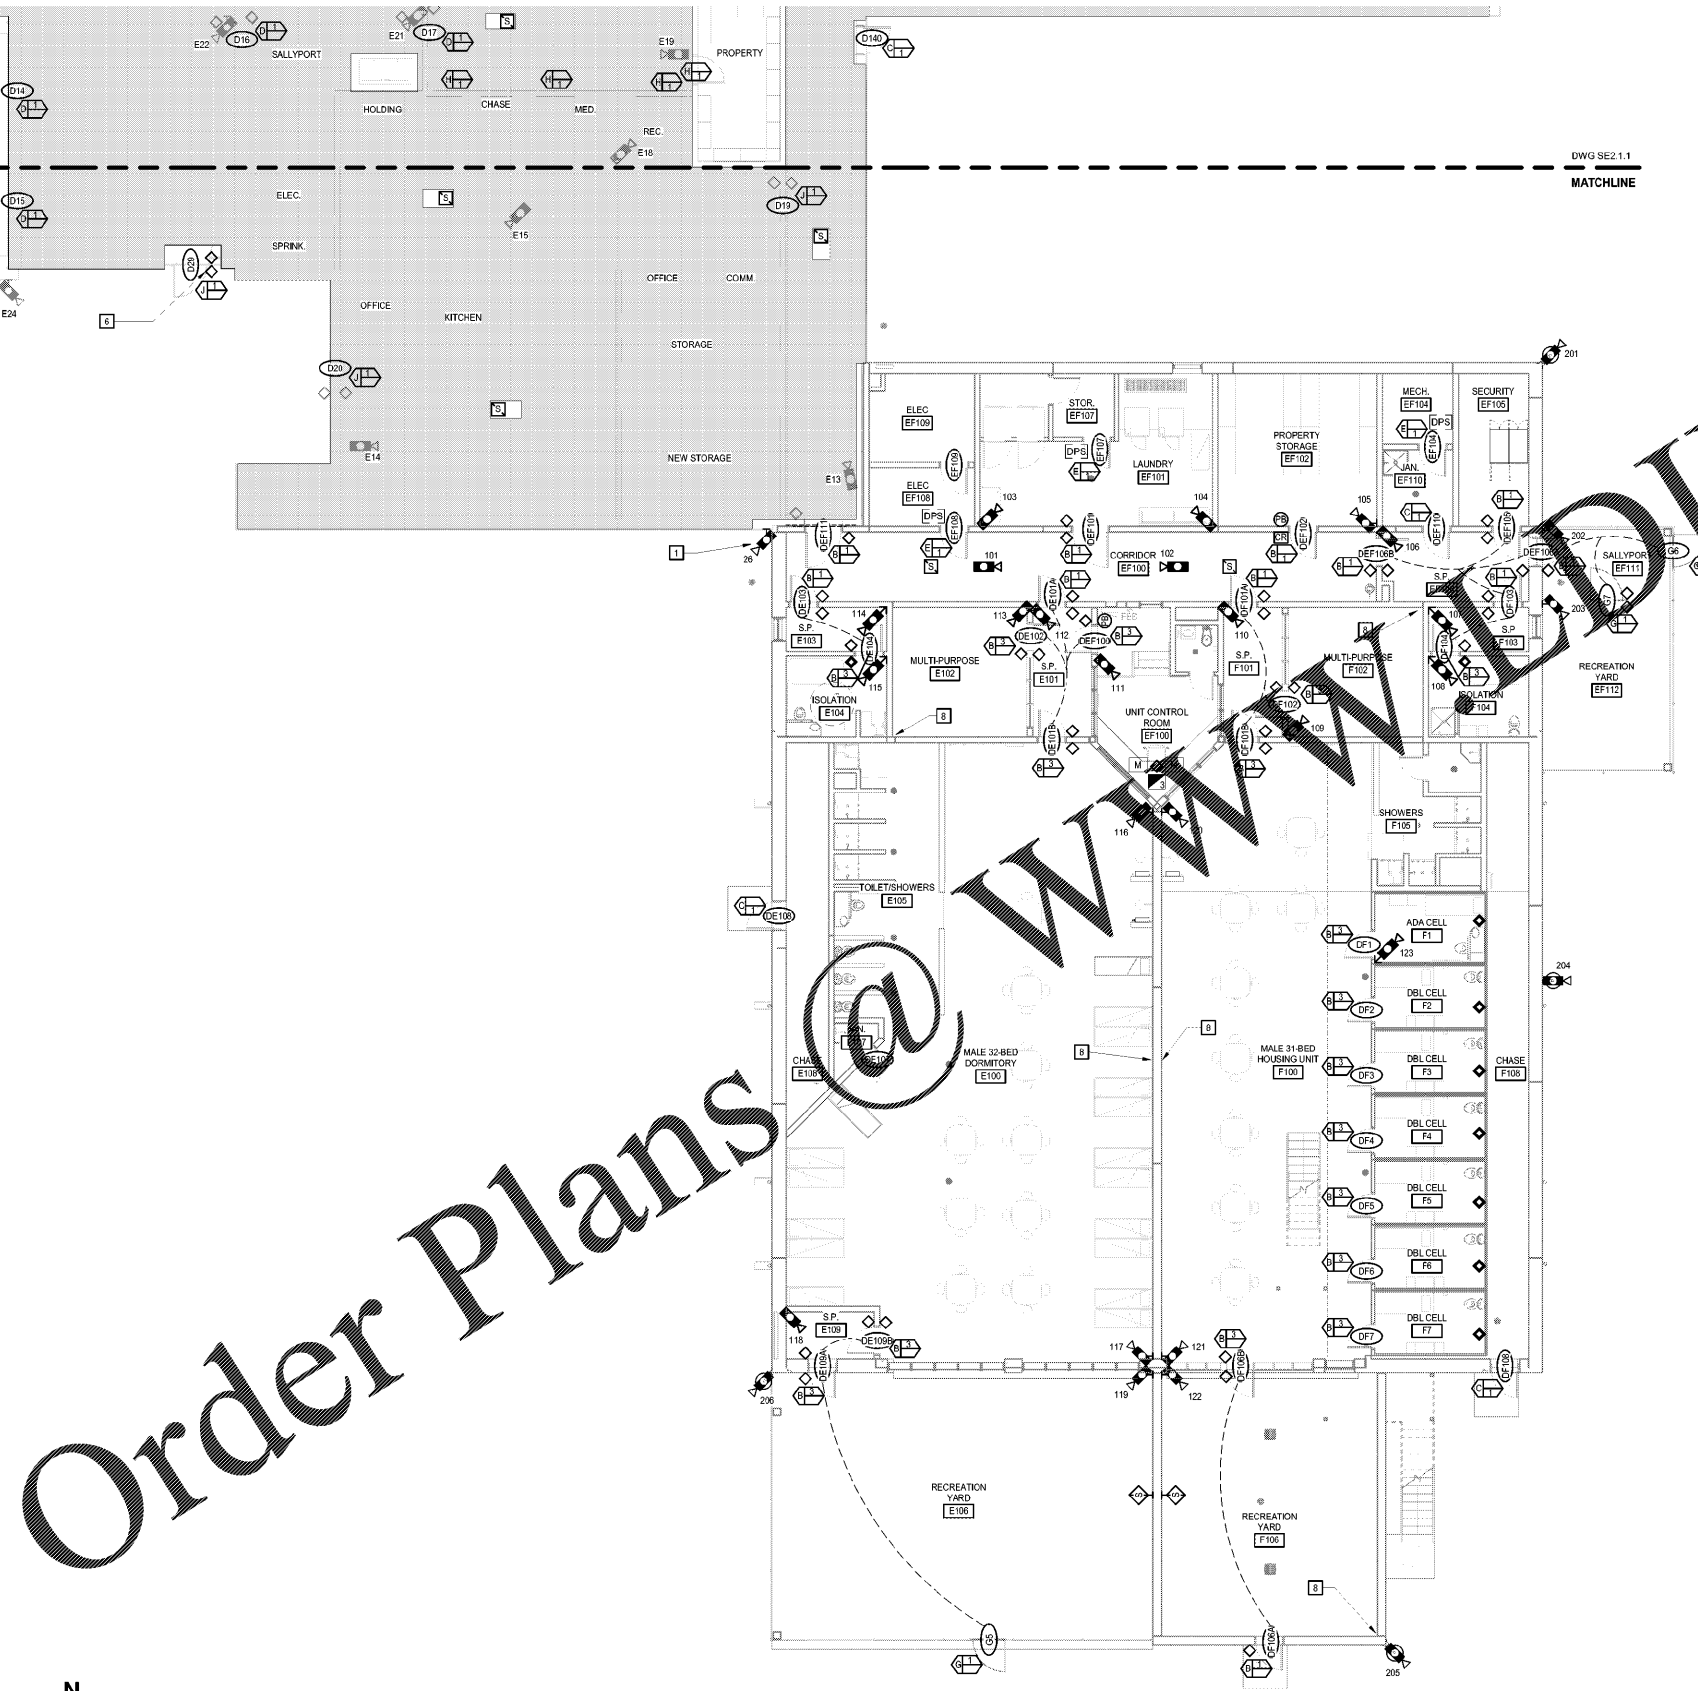

DOOR CONTROL / MONITORING LEGEND (NOT ALL SYMBOLS NECESSARILY USED)			
	CONTROL PANEL FROM WHICH DOOR, ASSOCIATED INTERCOMS & EMERGENCY PUSH BUTTONS ARE CONTROLLED & MONITORED FROM		8' JAMB MTD ELECTRO-MECHANICAL LOCK
	CONTROL PANEL FROM WHICH DOOR IS ONLY MONITORED FROM LOCK TYPE		2' JAMB MTD ELECTRO-MECHANICAL LOCK
	SWING DOOR MANUAL DETENTION LOCK		EXISTING SWING DOOR MANUAL LOCK
	EXISTING SLIDING DOOR DEVICE TO BE REUSED		SWING OR SLIDING GATE W/ INTERFACING TO SECURITY CONTROL TOUCHSCREEN
	NON-DETENTION DOOR WITH INTERFACING TO SECURITY CONTROL TOUCHSCREEN		EXISTING SWING DOOR LOCK TO BE REUSED

GENERAL NOTES

A. THE CONTRACT DOCUMENTS ARE COMPLEMENTARY AND WHAT IS REQUIRED BY ONE SHALL BE AS BINDING AS IF REQUIRED BY ALL. IN THE CASE OF A CONFLICT, DISAGREEMENT, OR AMBIGUITY, PROVIDE BETTER QUALITY AND GREATER QUANTITY OF WORK.

B. ALL SECURITY DEVICES SHALL BE INSTALLED TO SECURITY ELECTRONICS HEADROOM AND ROOM.

C. COORDINATE FINISH CAMERA HEIGHT AND LOCATION BASED ON FIELD AND ACTUAL CAMERA MOUNTING HEIGHTS USED.

D. SECURITY DEVICES ON SE1.2.1 ARE EXISTING. EXISTING SECURITY DEVICES SHOW UP ON SE2.1 DRAWINGS IN A GRAY TONE. EXISTING DEVICES SHALL BE REUSED UNLESS OTHERWISE NOTED.

E. PROVIDE CONDUIT BETWEEN EXISTING SECURITY ELECTRONICS HEADROOM AND SECURITY ELECTRONICS ROOM EF105 TO INTEGRATE JAIL ADDITION WITH EXISTING SECURITY SYSTEM.

SECURITY SYSTEMS LEGEND
(ALL SYMBOLS NOT NECESSARILY USED)

	CONTROLLER / RELAY CABINET
	SECURITY EQUIPMENT RACK
	DURESS ALARM - WALL MTD (48" AFF)
	DURESS ALARM - FURNITURE MOUNTED - COORDINATE WITH FURNITURE PROVIDER
	MASTER INTERCOM
	INTERCOM WALL STATION (48" AFF TO BUTTON)
	INMATE EMERGENCY INTERCOM TO MAIN CONTROL (DOOR FRAME MOUNT 18" AFF)
	PAGING SPEAKER
	CALL BUTTON
	TALK THRU UNIT
	TALK THRU COMMUNICATOR
	VIDEO MONITOR
	CCTV CAMERA - FIXED
	CCTV CAMERA - PTZ
	CCTV CAMERA - MULTI LENS (180°, 270°, 360°)
	PROXIMITY CARD READER
	CARD READER AND KEYPAD
	DOOR RELEASE PUSHBUTTON
	DOOR CONTROL / MONITORING REFER TO 'DOOR CONTROL / MONITORING LEGEND'
	DOOR INTERLOCK
	VIDEO GRAPHICAL USER INTERFACE: 1 = CENTRAL CONTROL 2 = A-B CONTROL 3 = E-F CONTROL 4 = C-D CONTROL
	BODY SCANNER (NOT IN CONTRACT)
	METAL DETECTOR (NOT IN CONTRACT)
	VIDEO VISITATION UNIT (NOT IN CONTRACT)
REFER TO SPEC SECTION 08 71 00	
	DOOR POSITION SWITCH
	ELECTRIC LOCK DEVICE
	REQUEST TO EXIT DEVICE

KEYNOTES

APPLIES TO DRAWINGS SE1.2.1 - SE2.2.1
REPRESENTED BY

- RELOCATE OR REPLACE EXISTING CAMERA AS NOTED IN CAMERA SCHEDULE AND CONTRACT DOCUMENTS. (BASE BID)
- UPGRADE EXISTING VGJI SOFTWARE AND PROGRAMMING ON TS-1 AND TS-2 TO COMPLY WITH SPEC 285020. (BASE BID)
- REPLACE EXISTING PUSH BUTTON AND RELOCATE TO NEW RECEPTION DESK LOCATION. (ALTERNATE 2)
- RELOCATE EXISTING VIDEO CLIENT STATION FROM CD102 TO OFFICE 118 AND INSTALL ACCESS CONTROL SOFTWARE AND REQUIRED CONNECTIONS TO ENABLE THIS PC TO CONTINUE TO WORK AS VIDEO CLIENT AND ALSO WORK AS AN ACCESS CONTROL BRACKET/CLIENT STATION. PROVIDE BADGING PRINTER AND CAMERA TO THIS PC. (BASE BID)
- REPLACE OUTDATED WIRING AND CONTROLS FOR ALL CONTROLLED/MONITORED DOORS IN THE A-B WING OF BUILDING 1 AND INTEGRATE THAT CONTROL WITH UPGRADED VGJI SYSTEM. (BASE BID)
- PROVIDE EXTERIOR INTERCOMS AND INTEGRATE WITH SECURITY SYSTEM. (ALTERNATE 2)
- PROVIDE WEDGE LOCK AND DOOR RELEASE PUSH BUTTON AND INTEGRATE WITH VGJI. (ALTERNATE 2)
- PROVIDE CONDUIT, BOX AND PULL STRING FOR FUTURE CAMERA. (BASE BID)
- PROVIDE WALL MOUNTED DURESS. (BASE BID)

MOSELEYARCHITECTS



MARION COUNTY LEC
591492
MARION COUNTY
2715 EAST HWY 76, MULLINS, SC 29574

DATE	REVISIONS	DESCRIPTION

SECURITY ELECTRONICS FIRST FLOOR PLAN - SOUTH

SE2.1.3

6210 ARDREY HILL ROAD - THE HUB AT WAVERLY, SUITE 425 - CHARLOTTE, NC 28277
PHONE (704) 540-3750 FAX (704) 540-3754
MOSELEYARCHITECTS.COM