


11/2/2020 8:06:29 AM



SECURITY ELECTRONICS MEZZANINE - AREA SOUTH

1/8" = 1'-0"

Order Plans @ www.LDILine.com

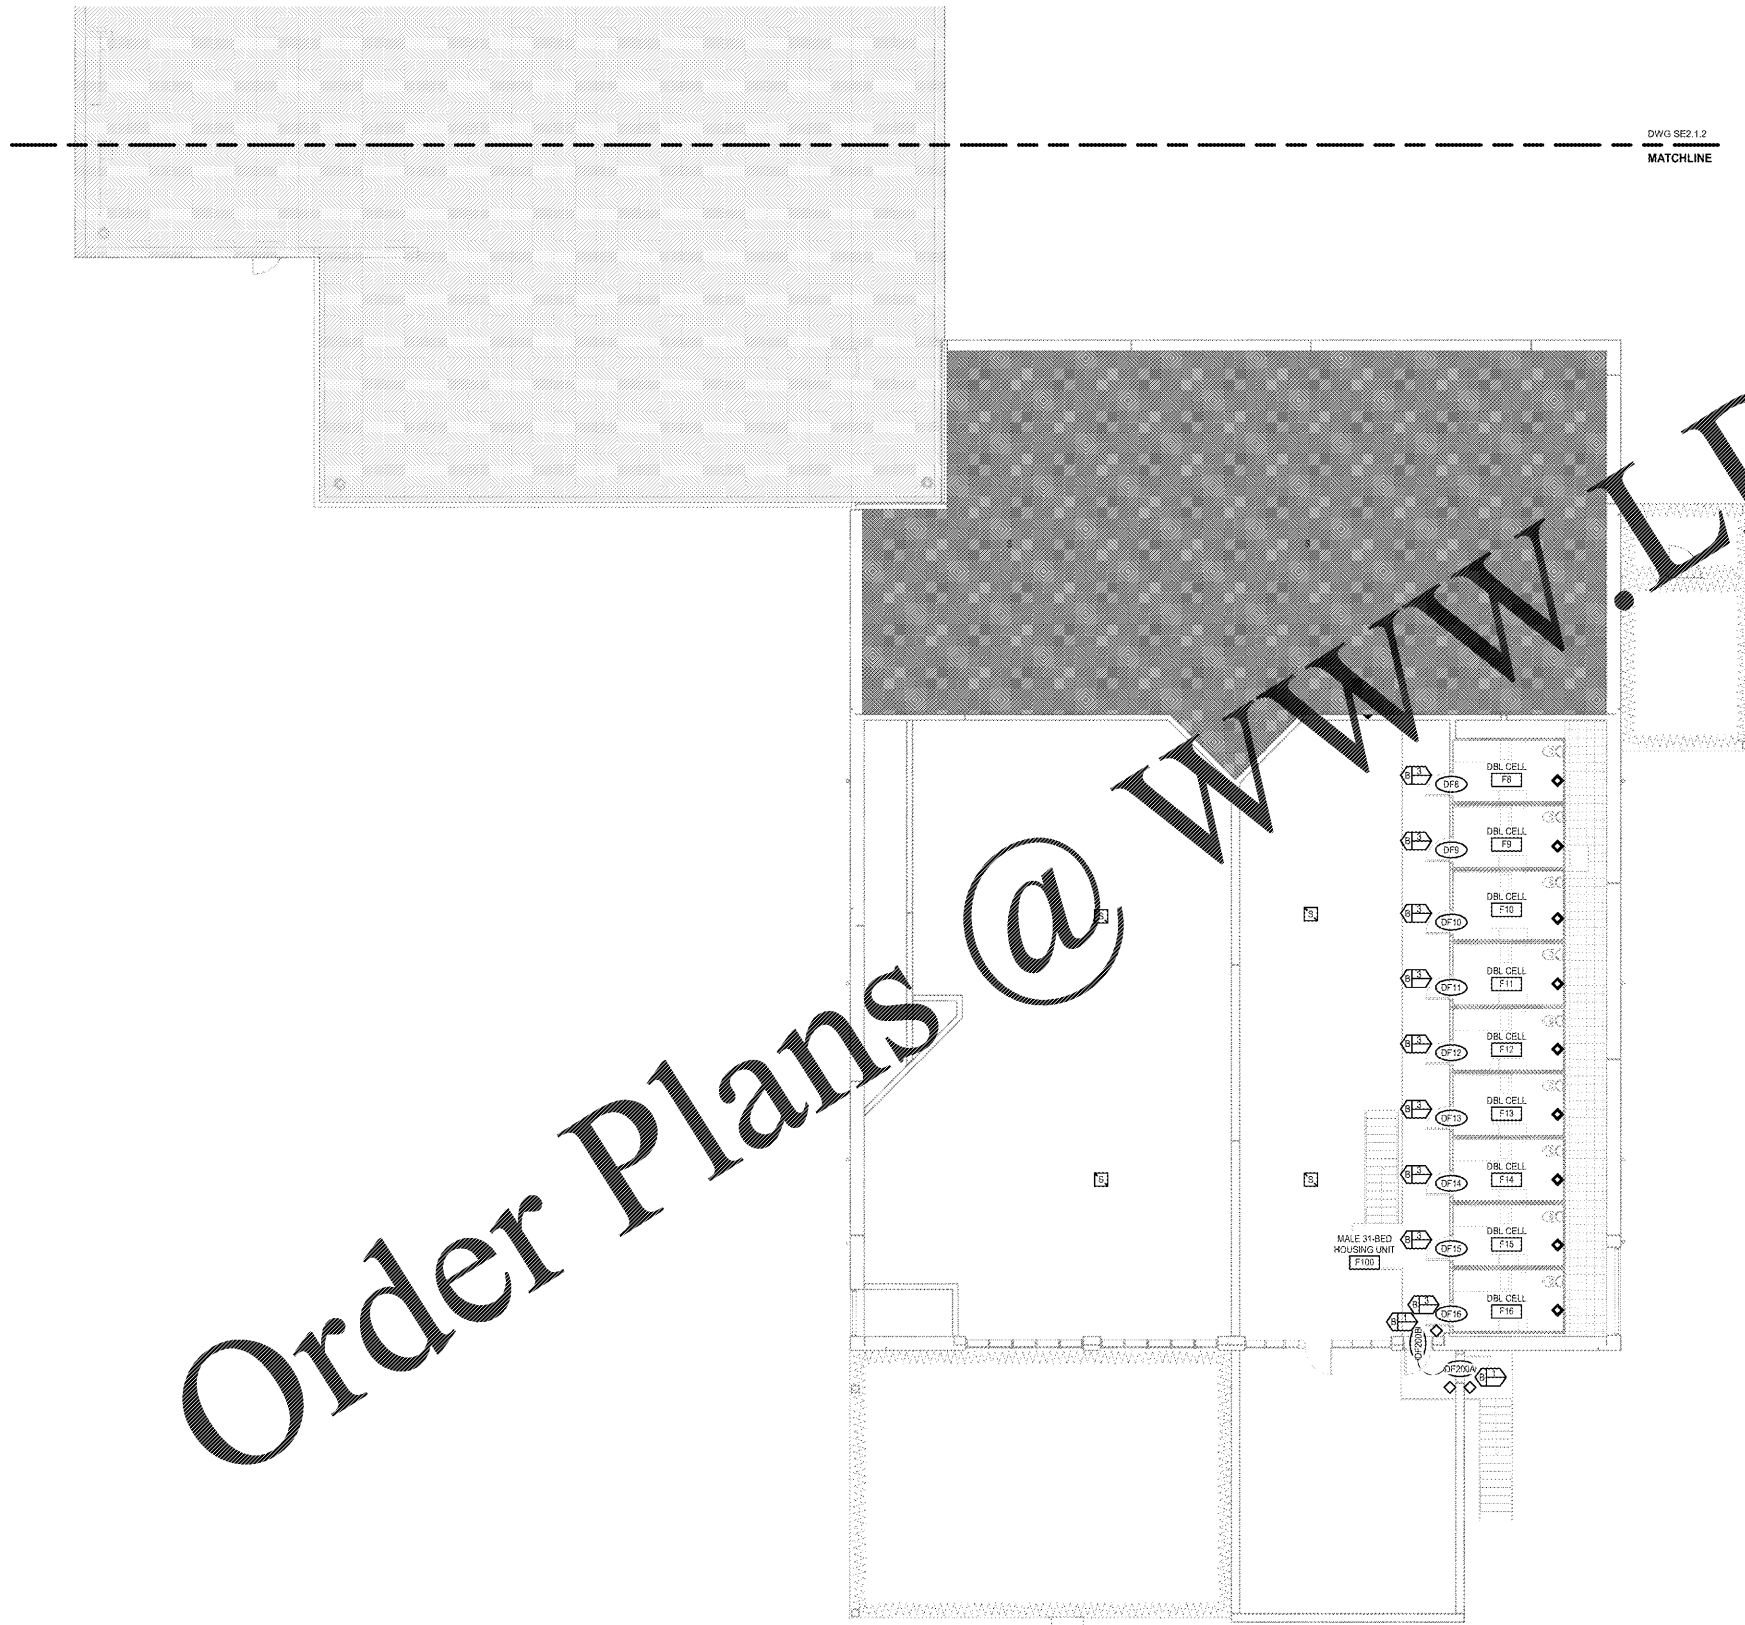

DWG SE2.1.2
MATCHLINE

DOOR CONTROL / MONITORING LEGEND (NOT ALL SYMBOLS NECESSARILY USED)		

GENERAL NOTES

A. THE CONTRACT DOCUMENTS ARE COMPREHENSIVE AND WHAT IS REQUIRED BY ONE SHALL BE AS BINDING AS IF REQUIRED BY ALL. IN THE CASE OF A DISCREPANCY, OR AMBIGUITY, PRIORITY OF THE CONTRACT DOCUMENTS SHALL BE IN THE FOLLOWING ORDER OF PRIORITY:

B. ALL SECURITY DEVICES SHALL OPERATE TO THE SAME ELECTRICAL HEADROOM. COORDINATE FINAL DEVICE HEIGHT AND CATHODIC PROTECTION IN THE FIELD AND CONSULT WITH THE PROVIDER.

C. ALL SECURITY DEVICES ON SE2.1.1 ARE EXISTING. EXISTING SECURITY DEVICES SHOW UP ON SE2.1.1 DRAWINGS IN A GRAY TONE. EXISTING DEVICES REMAIN UNLESS OTHERWISE NOTED.

D. PROVIDE CONDUIT BETWEEN EXISTING SECURITY ELECTRONICS HEAD END ROOM AND SECURITY ELECTRONICS ROOM EF 105 TO INTEGRATE JAIL ADDITION WITH EXISTING SECURITY SYSTEM.

SECURITY SYSTEMS LEGEND
(ALL SYMBOLS NOT NECESSARILY USED)

	CONTROLLER / RELAY CABINET
	SECURITY EQUIPMENT RACK
	DURESS ALARM - WALL MTD (48\" AFF)
	DURESS ALARM - FURNITURE MOUNTED - COORDINATE WITH FURNITURE PROVIDER
	MASTER INTERCOM
	INTERCOM WALL STATION (48\" AFF TO BUTTON)
	INMATE EMERGENCY INTERCOM TO MAIN CONTROL (DOOR FRAME MOUNT 18\" AFF)
	PAGING SPEAKER
	CALL BUTTON
	TALK THRU COMMUNICATOR
	TALK THRU UNIT
	VIDEO MONITOR
	CCTV CAMERA - FIXED
	CCTV CAMERA - PTZ
	CCTV CAMERA - MULTILENS (180\", 270\", 360\")
	PROXIMITY CARD READER
	CARD READER AND KEYPAD
	DOOR RELEASE PUSHBUTTON
	DOOR CONTROL / MONITORING REFER TO "DOOR CONTROL / MONITORING LEGEND"
	DOOR INTERLOCK
	VIDEO GRAPHICAL USER INTERFACE: 1 = CENTRAL CONTROL 2 = AB CONTROL 3 = E-F CONTROL 4 = C-D CONTROL
	BODY SCANNER (NOT IN CONTRACT)
	METAL DETECTOR (NOT IN CONTRACT)
	VIDEO VISITATION UNIT (NOT IN CONTRACT)
REFER TO SPEC SECTION 08 71 00	
	DOOR POSITION SWITCH
	ELECTRIC LOCK DEVICE
	REQUEST TO EXIT DEVICE

KEYNOTES
APPLIES TO DRAWINGS SE1.2.1 - SE2.2.1
REPRESENTED BY [N]

- RELOCATE OR REPLACE EXISTING CAMERA AS NOTED IN CAMERA SCHEDULE AND CONTRACT DOCUMENTS. (BASE BID)
- UPGRADE EXISTING VCU SOFTWARE AND PROGRAMMING ON TS-1 AND TS-2 TO COMPLY WITH SPEC 28020. (BASE BID)
- REPLACE EXISTING PUSH BUTTON AND RELOCATE TO NEW RECEPTION DESK LOCATION. (ALTERNATE 2)
- RELOCATE EXISTING VIDEO CLIENT STATION FROM CD102 TO OFFICE 115 AND INSTALL ACCESS CONTROL SOFTWARE AND REQUIRED CONNECTIONS TO ENABLE THIS PC TO CONTINUE TO WORK AS VIDEO CLIENT AND ALSO WORK AS AN ACCESS CONTROL BRIDGING CLIENT STATION. PROVIDE BADGING PRINTER AND CAMERA TO THIS PC. (BASE BID)
- REPLACE OUTDATED WIRING AND CONTROLS FOR ALL CONTROLLED/MONITORED DOORS IN THE AB WING OF BUILDING 1 AND INTEGRATE THAT CONTROL WITH UPGRADED VCU SYSTEM. (BASE BID)
- PROVIDE EXTERIOR INTERCOMS AND INTEGRATE WITH SECURITY SYSTEM. (ALTERNATE 2)
- PROVIDE WEDGE LOCK AND DOOR RELEASE PUSH BUTTON AND INTEGRATE WITH VCU. (ALTERNATE 1)
- PROVIDE CONDUIT, BOX AND PULL STRING FOR FUTURE CAMERA. (BASE BID)
- PROVIDE WALL MOUNTED DURESS. (BASE BID)

MOSELEYARCHITECTS



MARION COUNTY LEC
591492
MARION COUNTY
2715 EAST HWY 76, MULLINS, SC 29574

DATE	REVISIONS	DESCRIPTION
10/20/20	1	

SECURITY ELECTRONICS MEZZANINE PLAN - SOUTH
SE2.1.4

6210 ARDREY HELL ROAD - THE HUB AT WAVERLY, SUITE 425 - CHARLOTTE, NC 28277
PHONE (704) 540-3750 FAX (704) 540-3754
MOSELEYARCHITECTS.COM