



Order Plans @ WWW.LDILine.com

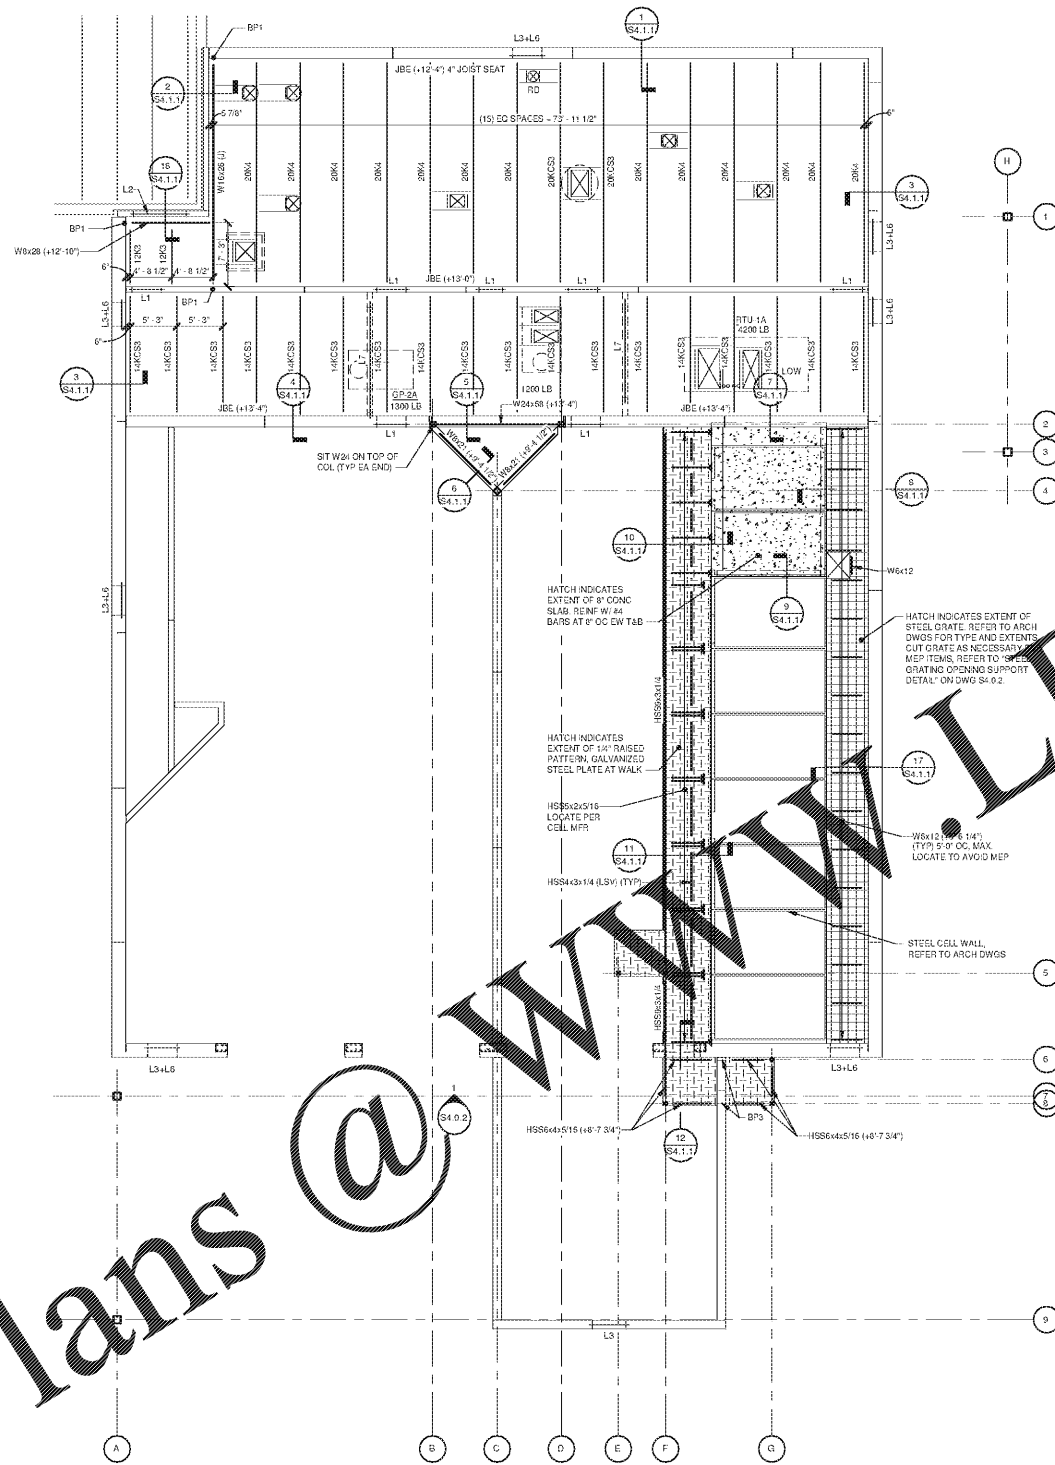

LOW ROOF AND MEZZANINE FRAMING PLAN
1/8" = 1'-0"

- FLOOR FRAMING PLAN NOTES:**
- TOP OF TIER FLOOR (4'-8") RELATIVE TO FIRST FLOOR.
 - TOP OF STEEL BEAMS SHALL BE (4'-7 3/4") RELATIVE TO FINISHED FIRST FLOOR, UNO.
 - TOP OF STEEL BEAMS INDICATED THUS (X'-X") ON PLAN SHALL BE REFERENCED FROM FINISHED FIRST FLOOR ELEVATION.
 - REFER TO DRAWING S9.0.1 FOR GENERAL NOTES, PLAN LEGEND, AND STRUCTURAL ABBREVIATIONS.
 - REFER TO DRAWINGS S4.0.1 AND S4.0.2 FOR TYPICAL FRAMING DETAILS AND SCHEDULES.

- ROOF FRAMING PLAN NOTES:**
- TOP OF STEEL BEAMS INDICATED THUS (X'-X") ON PLAN SHALL BE REFERENCED FROM FINISHED FIRST FLOOR ELEVATION.
 - STEEL ROOF DECK SHALL BE 1 1/2" WIDE RIB ROOF DECK (DECK TYPE 1), UNO. REFER TO STEEL DECK SCHEDULE ON DRAWING S9.0.1 FOR DECK TYPES INDICATED ON PLAN. REFER TO FRAMING PLAN AND ARCHITECTURAL AND STRUCTURAL SECTIONS FOR EXTENT OF DECK TYPES.
 - ALL BEAMS AND JOISTS ARE EQUALLY SPACED BETWEEN COLUMN OR DIMES, UNO.
 - REFER TO DRAWING S6.0.1 FOR GENERAL NOTES, PLAN LEGEND, AND STRUCTURAL ABBREVIATIONS.
 - REFER TO DRAWINGS S4.0.1 AND S4.0.2 FOR TYPICAL FRAMING DETAILS AND SCHEDULES.

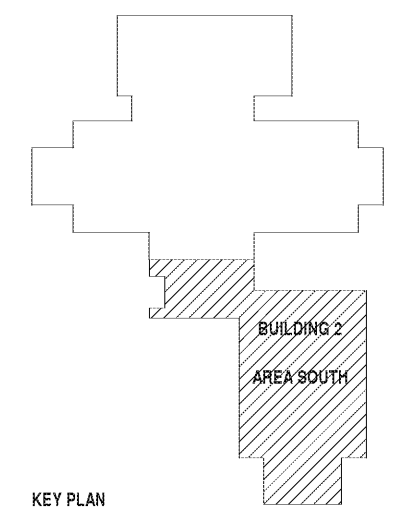

MOSELEYARCHITECTS



MARION COUNTY LEC

591492
MARION COUNTY
2715 EAST HWY 76, MULLINS, SC 29574

PROJECT NO:	591492
DATE:	OCTOBER 30, 2020
REVISIONS:	
DATE:	DESCRIPTION:

LOW ROOF AND MEZZANINE FRAMING PLANS

S2.1.1

6210 ARDREY KELL ROAD - THE HUB AT WAVERLY, SUITE 405 - CHARLOTTE, NC 28277
PHONE (704) 540-3755 FAX (704) 540-3754
MOSELEYARCHITECTS.COM