



Order Plans @ www.LDILine.com

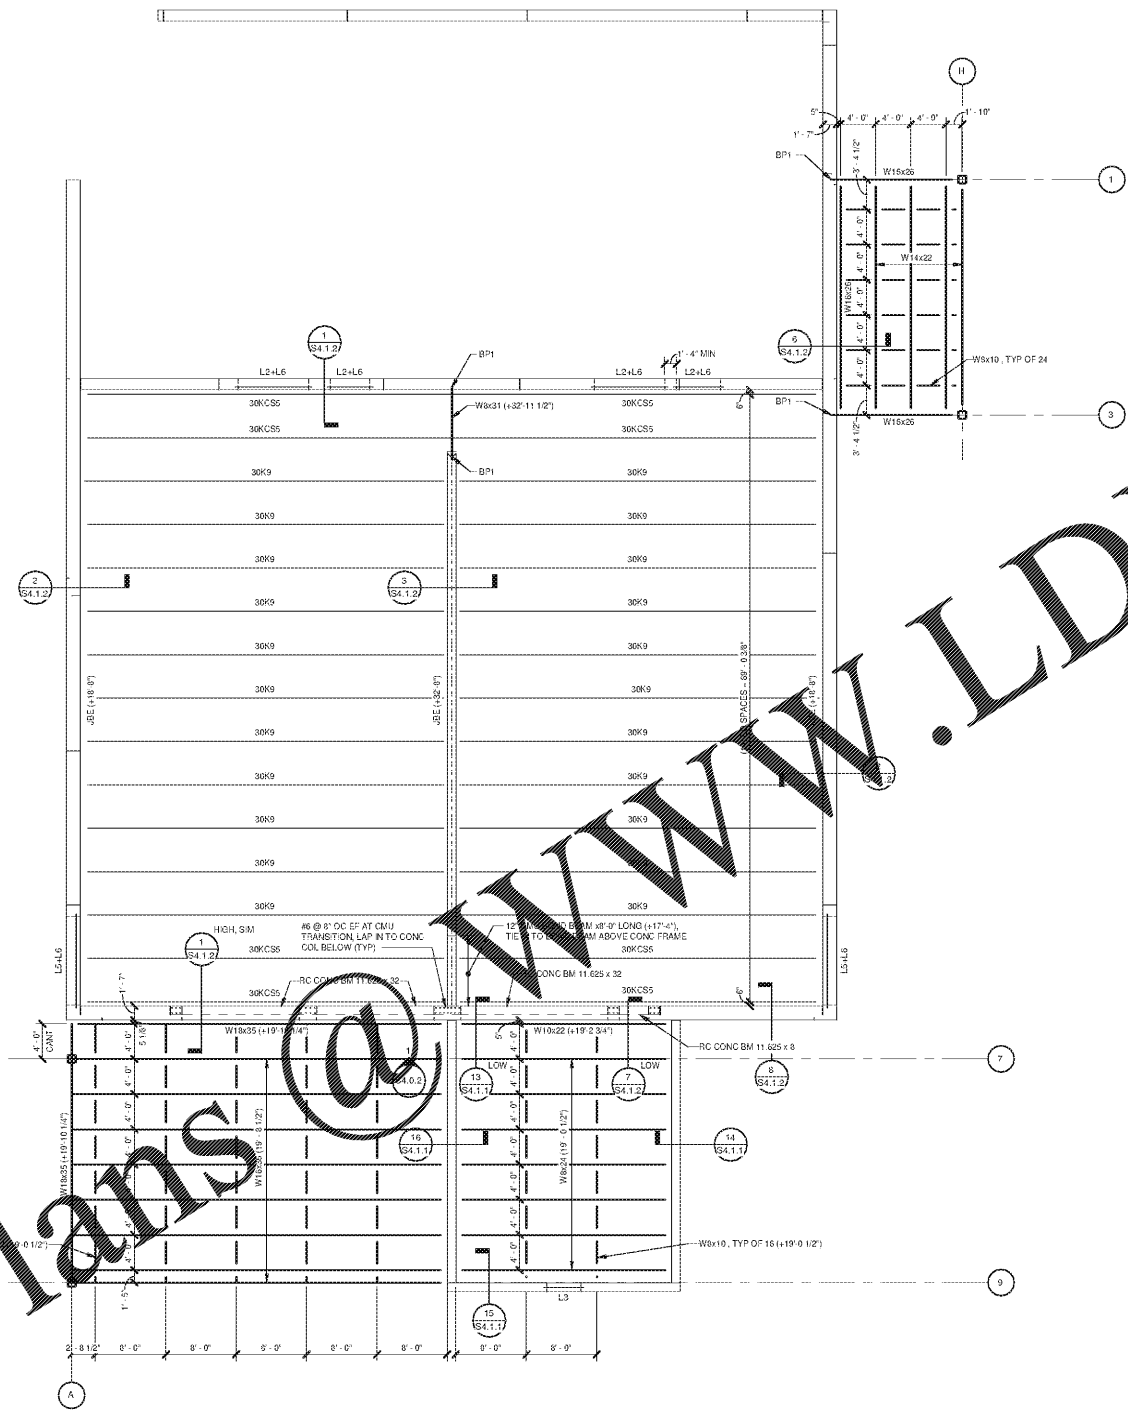

HIGH ROOF FRAMING PLAN
 1/8" = 1'-0"
 ROOF FRAMING PLAN NOTES:
 1. REFER TO S2.1.1 FOR ROOF FRAMING NOTES.

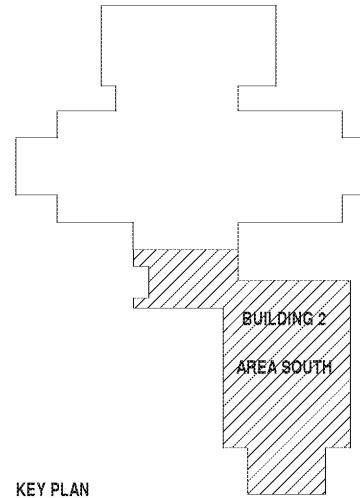

KEY PLAN

MOSELEYARCHITECTS



6210 ARDREY WELLS ROAD - THE HUB AT WAVERLY, SUITE 405 - CHARLOTTE, NC 28277
 PHONE (704) 540-3755 FAX (704) 540-3754
 MOSELEYARCHITECTS.COM

MARION COUNTY LEC

591492
 MARION COUNTY
 2715 EAST HWY 76, MULLINS, SC 29574

DATE	REVISIONS
PROJECT NO: 591492	DATE: OCTOBER 30, 2020
DATE	DESCRIPTION

HIGH ROOF FRAMING PLANS

S2.2.1