



10/30/2020 9:46:02 AM

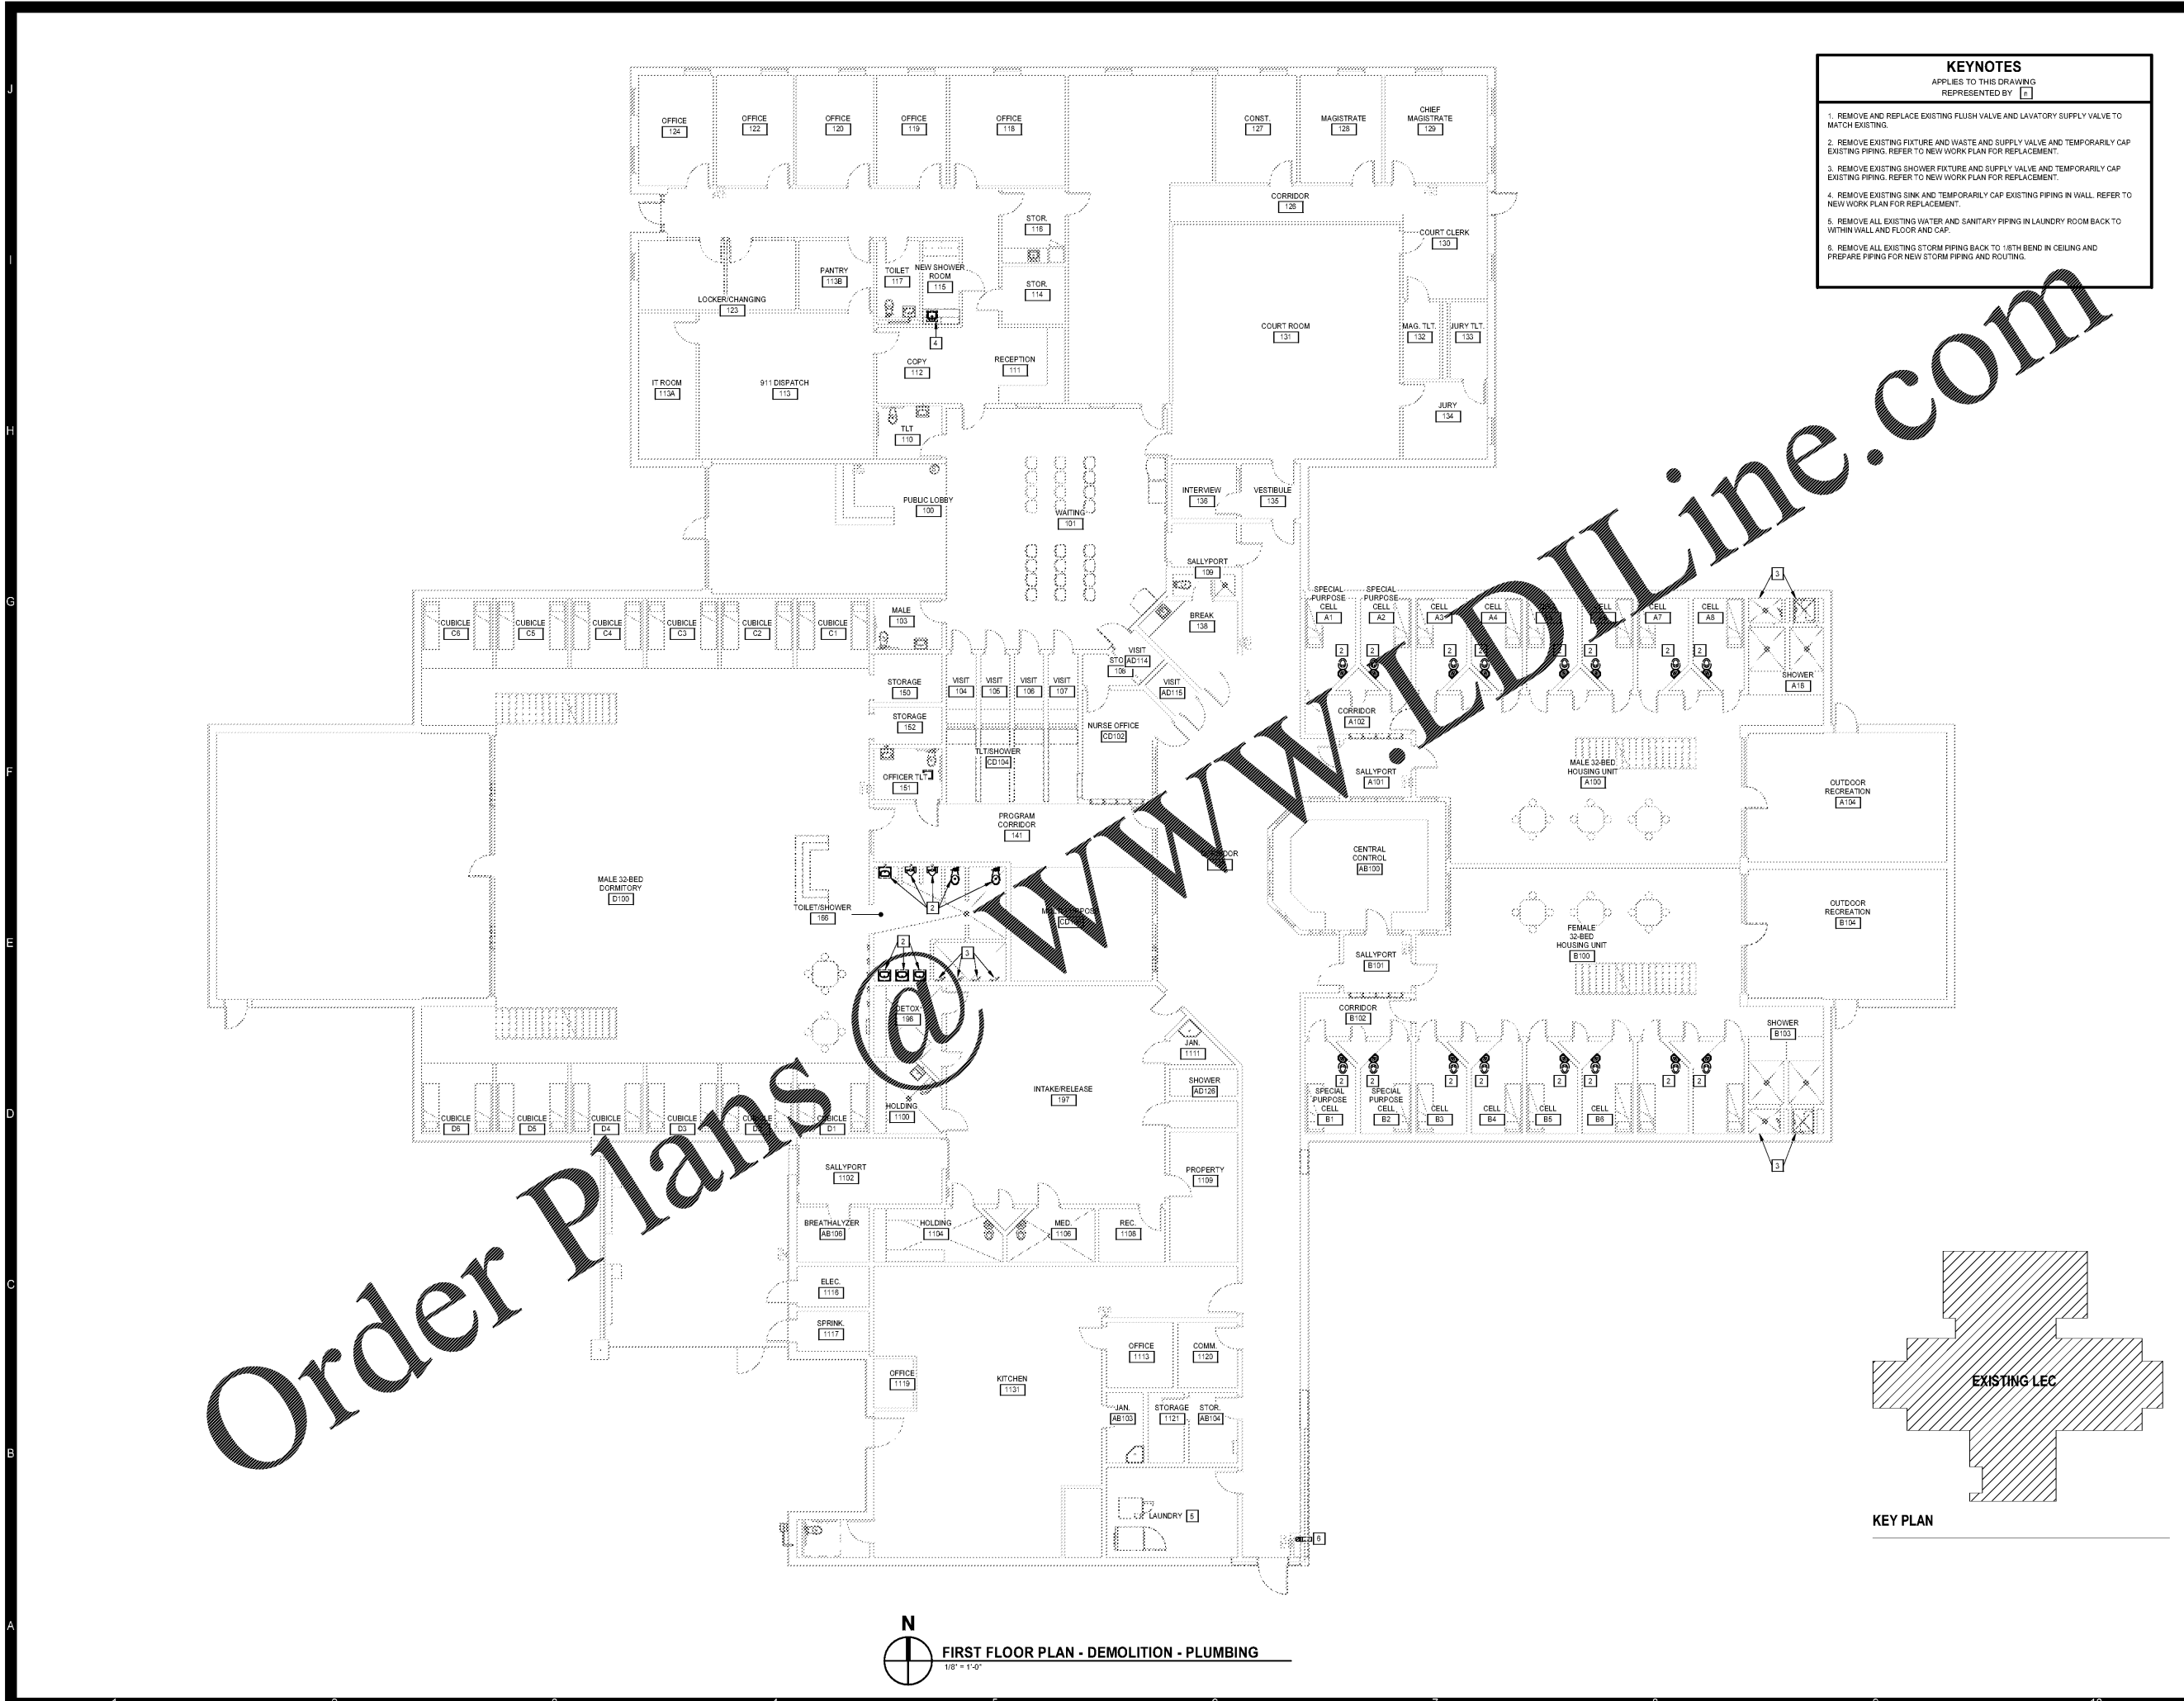

KEYNOTES	
APPLIES TO THIS DRAWING REPRESENTED BY []	
1.	REMOVE AND REPLACE EXISTING FLUSH VALVE AND LAVATORY SUPPLY VALVE TO MATCH EXISTING.
2.	REMOVE EXISTING FIXTURE AND WASTE AND SUPPLY VALVE AND TEMPORARILY CAP EXISTING PIPING. REFER TO NEW WORK PLAN FOR REPLACEMENT.
3.	REMOVE EXISTING SHOWER FIXTURE AND SUPPLY VALVE AND TEMPORARILY CAP EXISTING PIPING. REFER TO NEW WORK PLAN FOR REPLACEMENT.
4.	REMOVE EXISTING SINK AND TEMPORARILY CAP EXISTING PIPING IN WALL. REFER TO NEW WORK PLAN FOR REPLACEMENT.
5.	REMOVE ALL EXISTING WATER AND SANITARY PIPING IN LAUNDRY ROOM BACK TO WITHIN WALL AND FLOOR AND CAP.
6.	REMOVE ALL EXISTING STORM PIPING BACK TO 18TH BEND IN CEILING AND PREPARE PIPING FOR NEW STORM PIPING AND ROUTING.

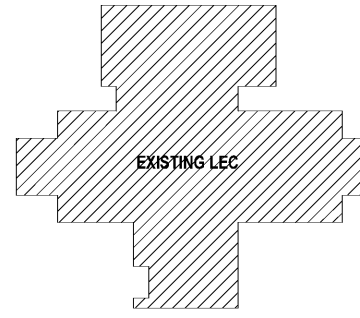

KEY PLAN

N
 FIRST FLOOR PLAN - DEMOLITION - PLUMBING
 1/8" = 1'-0"

Order Plans @ www.WLDLine.com

MOSELEYARCHITECTS

1320 MAIN STREET, SUITE 300, COLUMBIA, SC 29201
PHONE (803) 724-1252
MOSELEYARCHITECTS.COM



MARION COUNTY LEC

591492
MARION COUNTY
2715 EAST HWY 76, MULLINS, SC 29574

PROJECT NO.	591492
DATE	OCTOBER 30, 2020
REVISIONS	
DATE	DESCRIPTION

FIRST FLOOR
DEMOLITION PLAN

P1.0.1