


10/30/2020 9:46:03 AM

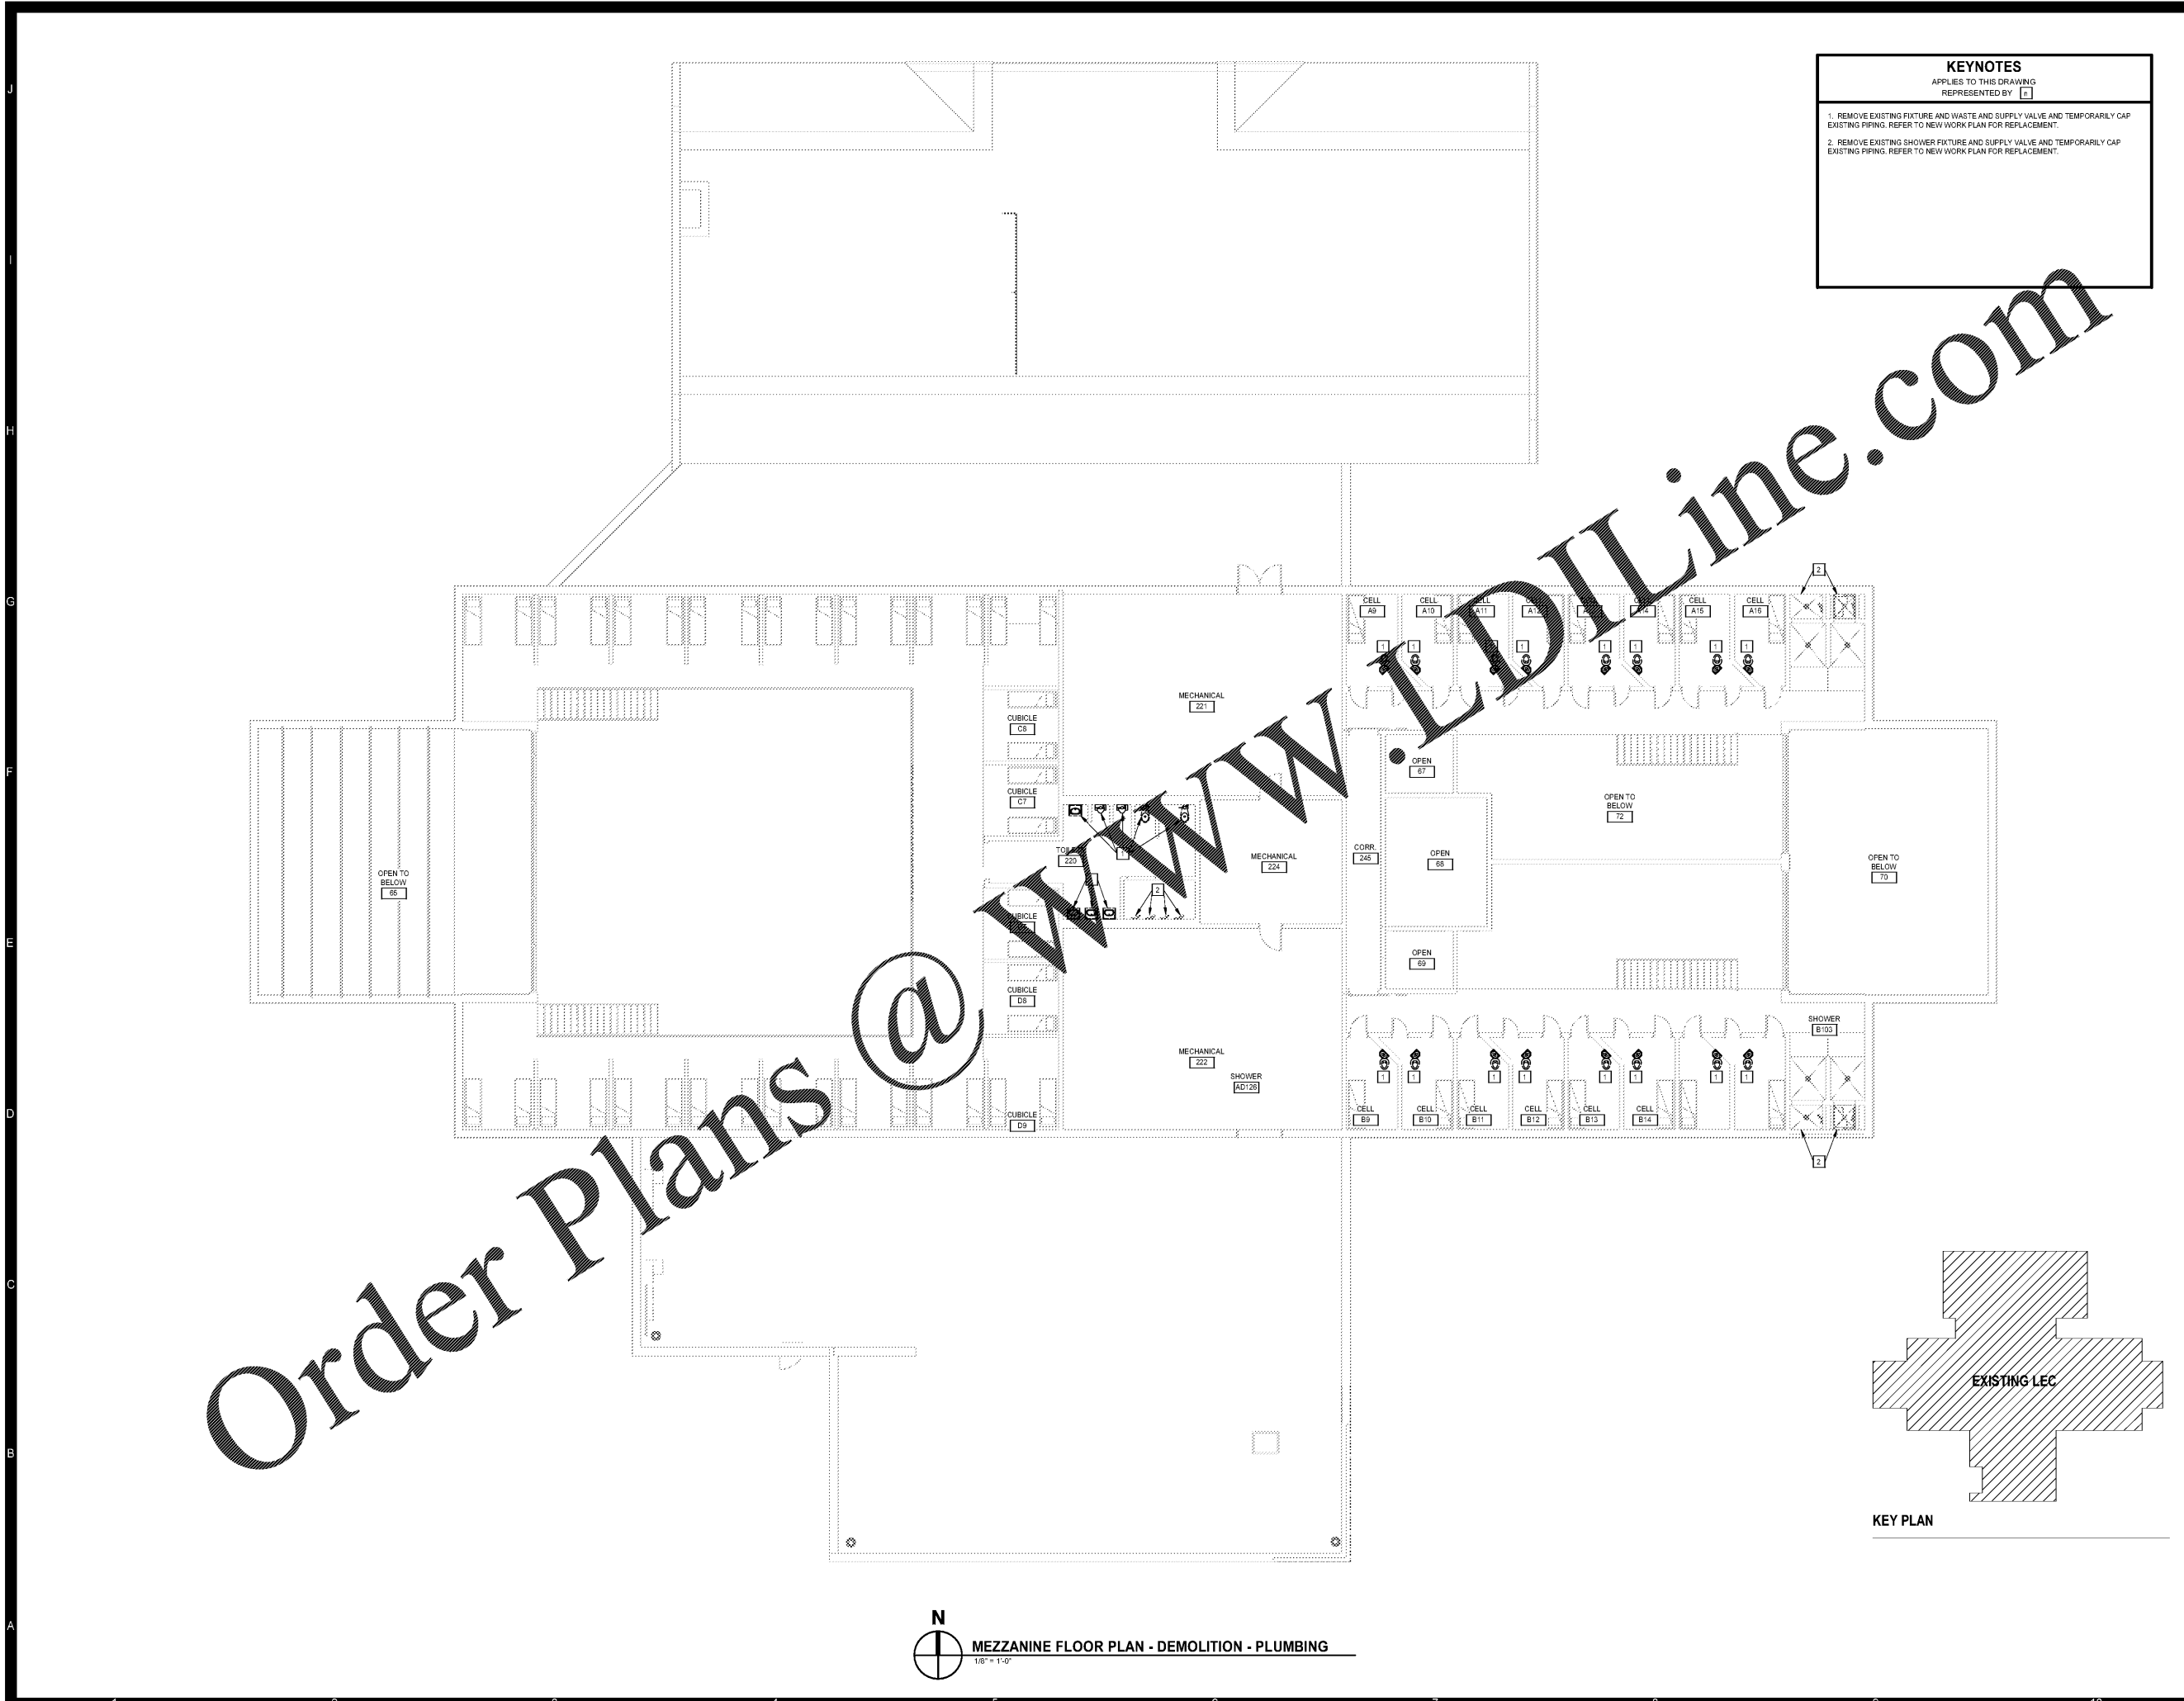


KEYNOTES	
APPLIES TO THIS DRAWING REPRESENTED BY [ ]	
1.	REMOVE EXISTING FIXTURE AND WASTE AND SUPPLY VALVE AND TEMPORARILY CAP EXISTING PIPING. REFER TO NEW WORK PLAN FOR REPLACEMENT.
2.	REMOVE EXISTING SHOWER FIXTURE AND SUPPLY VALVE AND TEMPORARILY CAP EXISTING PIPING. REFER TO NEW WORK PLAN FOR REPLACEMENT.

Order Plans @ [www.LDILine.com](http://www.LDILine.com)

J  
H  
G  
F  
E  
D  
C  
B  
A

1 2 3 4 5 6 7 8 9 10

N  
MEZZANINE FLOOR PLAN - DEMOLITION - PLUMBING  
1/8" = 1'-0"

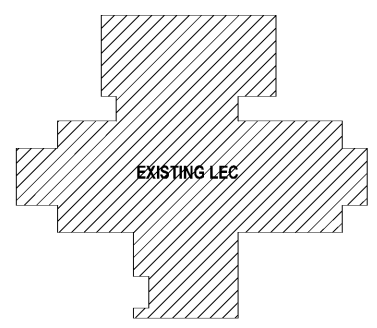

KEY PLAN

MOSELEYARCHITECTS



1320 MAIN STREET, SUITE 300, COLUMBIA, SC 29201  
PHONE (803) 724-1252  
MOSELEYARCHITECTS.COM

MARION COUNTY LEC

591492  
MARION COUNTY  
2715 EAST HWY 76, MULLINS, SC 29574

PROJECT NO.	591492
DATE	OCTOBER 30, 2020
REVISIONS	
DATE	DESCRIPTION

MEZZANINE FLOOR  
DEMOLITION PLAN

P1.0.2