


10/30/2020 9:46:04 AM

J
H
G
F
E
D
C
B
A

1 2 3 4 5 6 7 8 9 10

Order Plans

www.LDILine.com

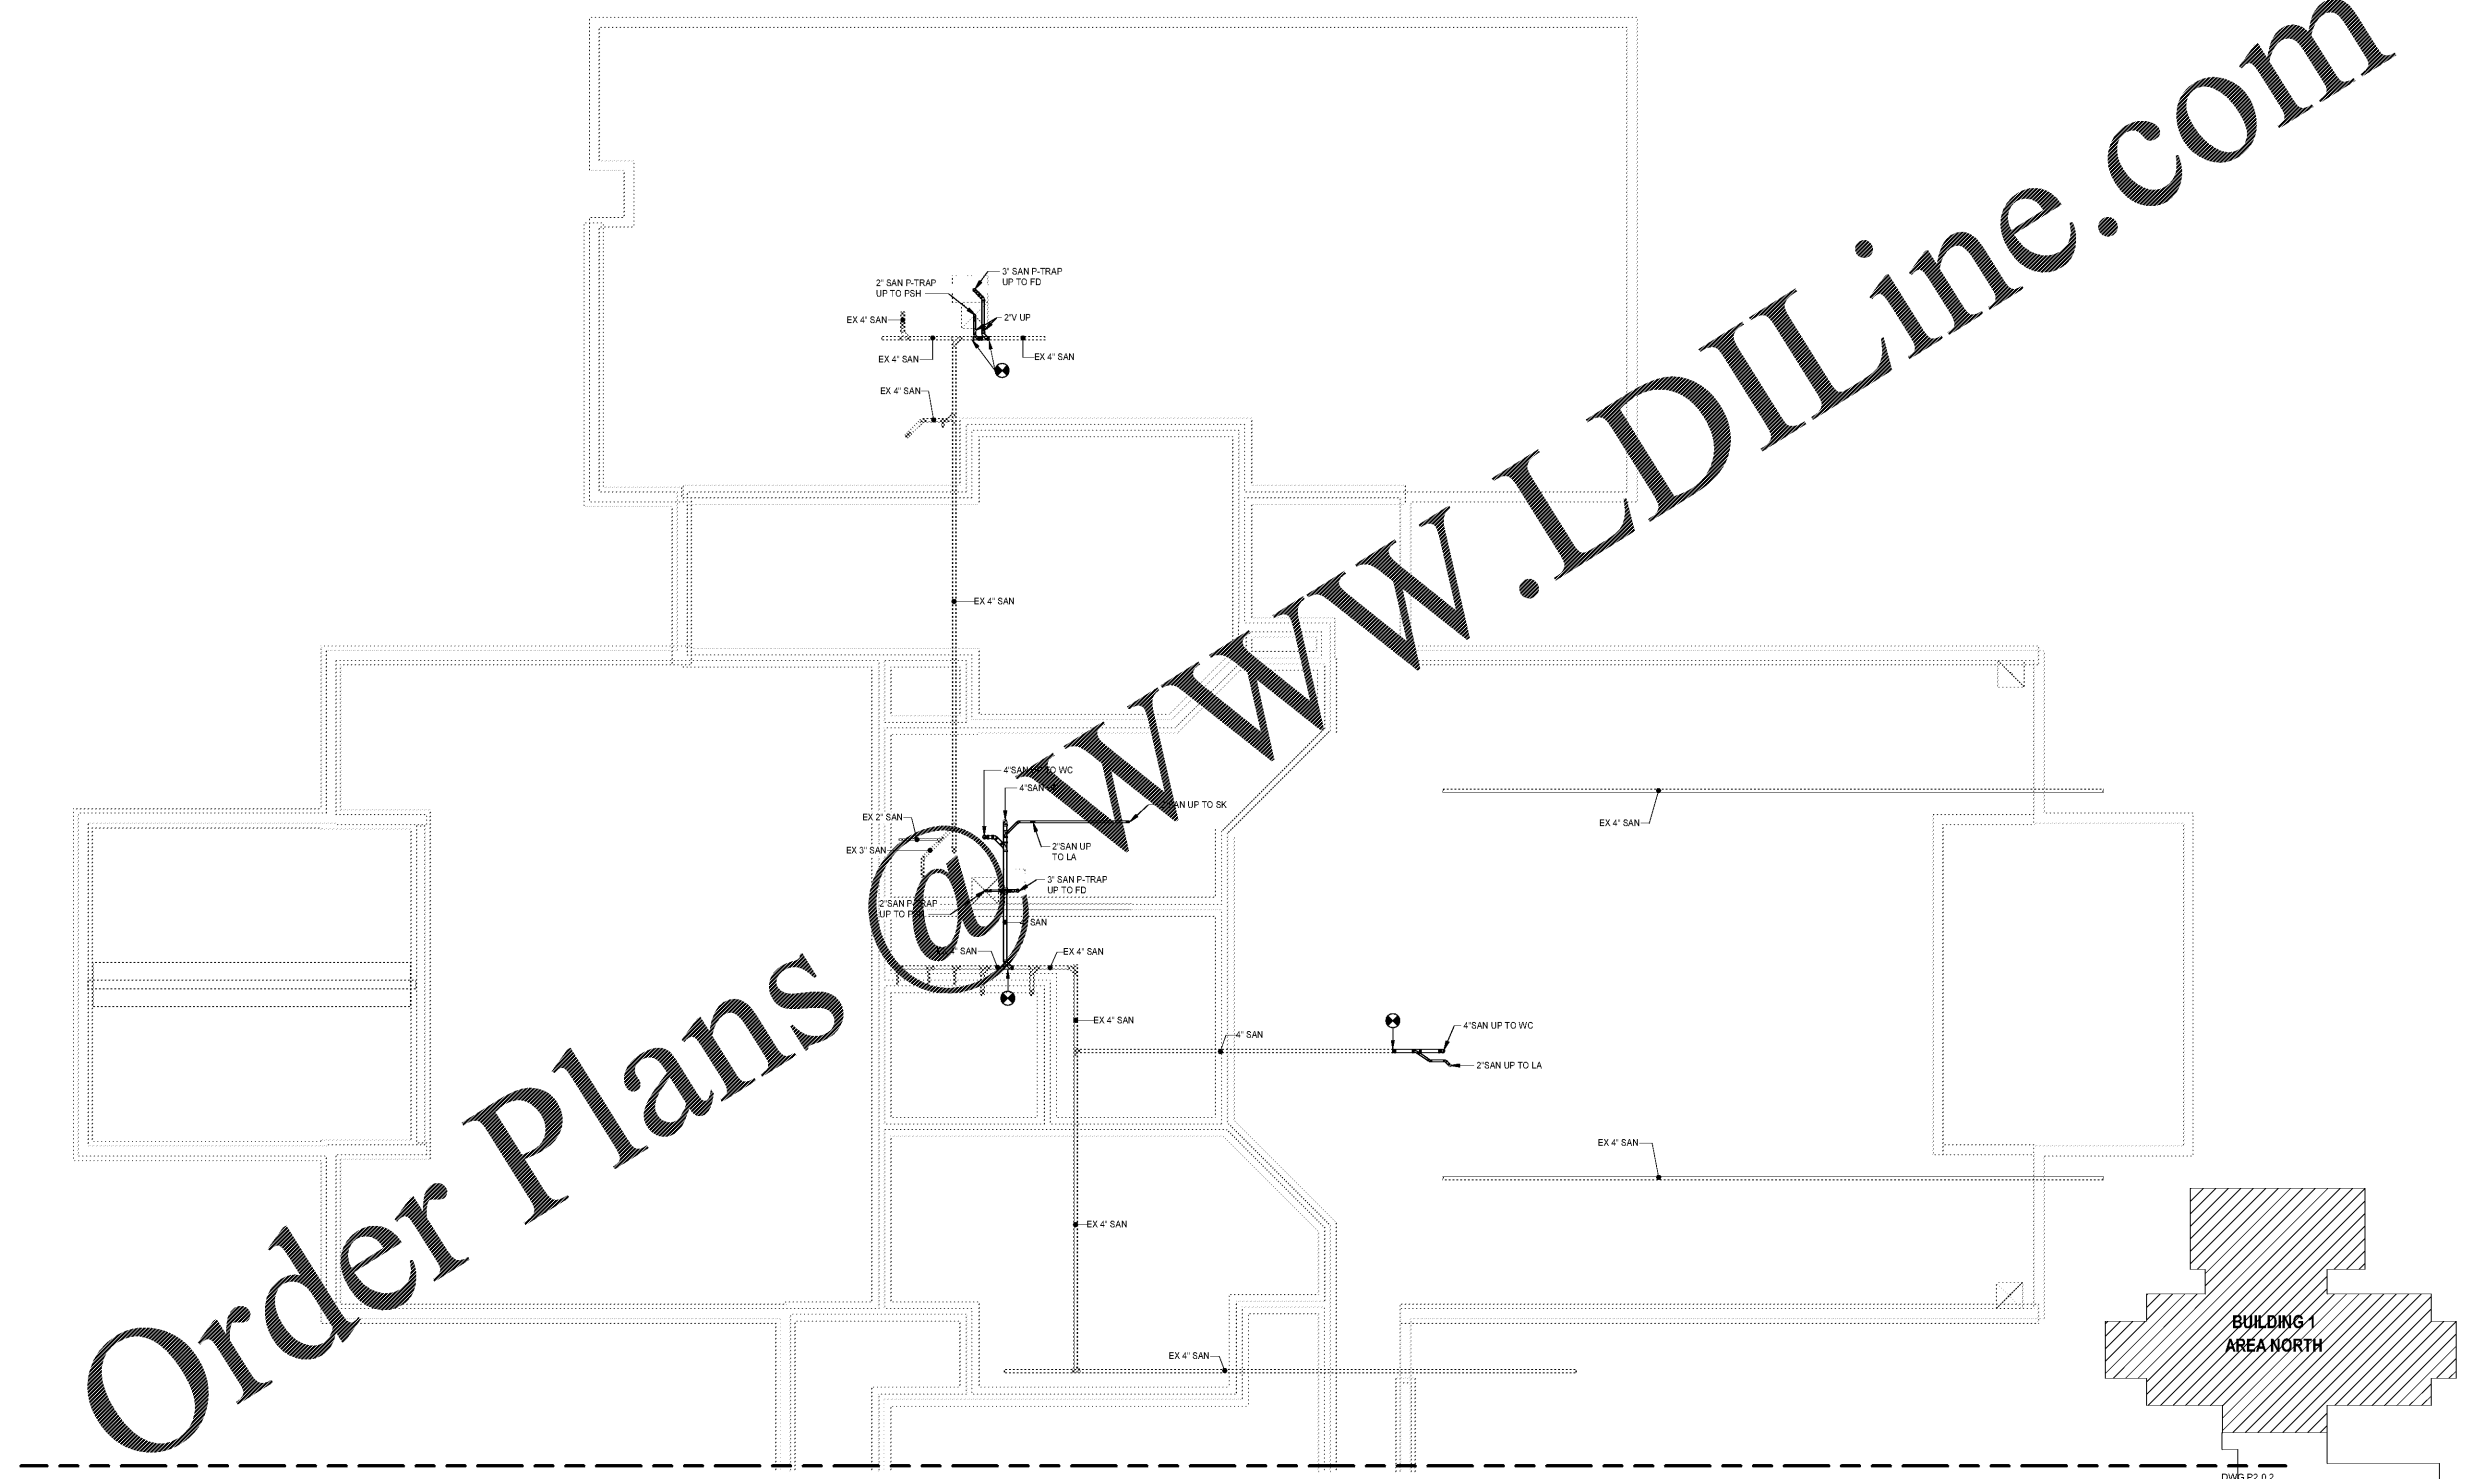

N
FOUNDATION PLAN - AREA NORTH
1/8" = 1'-0"

KEY PLAN
1/8" = 1'-0"

MOSELEYARCHITECTS



1320 MAIN STREET, SUITE 300, COLUMBIA, SC 29201
PHONE (803) 724-1252
MOSELEYARCHITECTS.COM

MARION COUNTY LEC
591492
MARION COUNTY
2715 EAST HWY 76, MULLINS, SC 29574

PROJECT NO.	591492
DATE	OCTOBER 30, 2020
REVISIONS	
DATE	DESCRIPTION

FOUNDATION PLAN - AREA NORTH

P2.0.1