


10/30/2020 9:46:07 AM

J  
H  
G  
F  
E  
D  
C  
B  
A

1 2 3 4 5 6 7 8 9 10


**KEYNOTES**  
 APPLIES TO THIS DRAWING  
 REPRESENTED BY [1]

1. PROVIDE NEW FIXTURE, FLUSH VALVE AND CONTROLLER AS SCHEDULED. REWORK EXISTING SANITARY AND DOMESTIC PIPING TO ACCOMMODATE NEW SCHEDULED FIXTURE.
2. PROVIDE NEW FIXTURE, VALVE AND CONTROLLER AS SCHEDULED. REWORK EXISTING SANITARY AND DOMESTIC PIPING TO ACCOMMODATE NEW SCHEDULED FIXTURE.

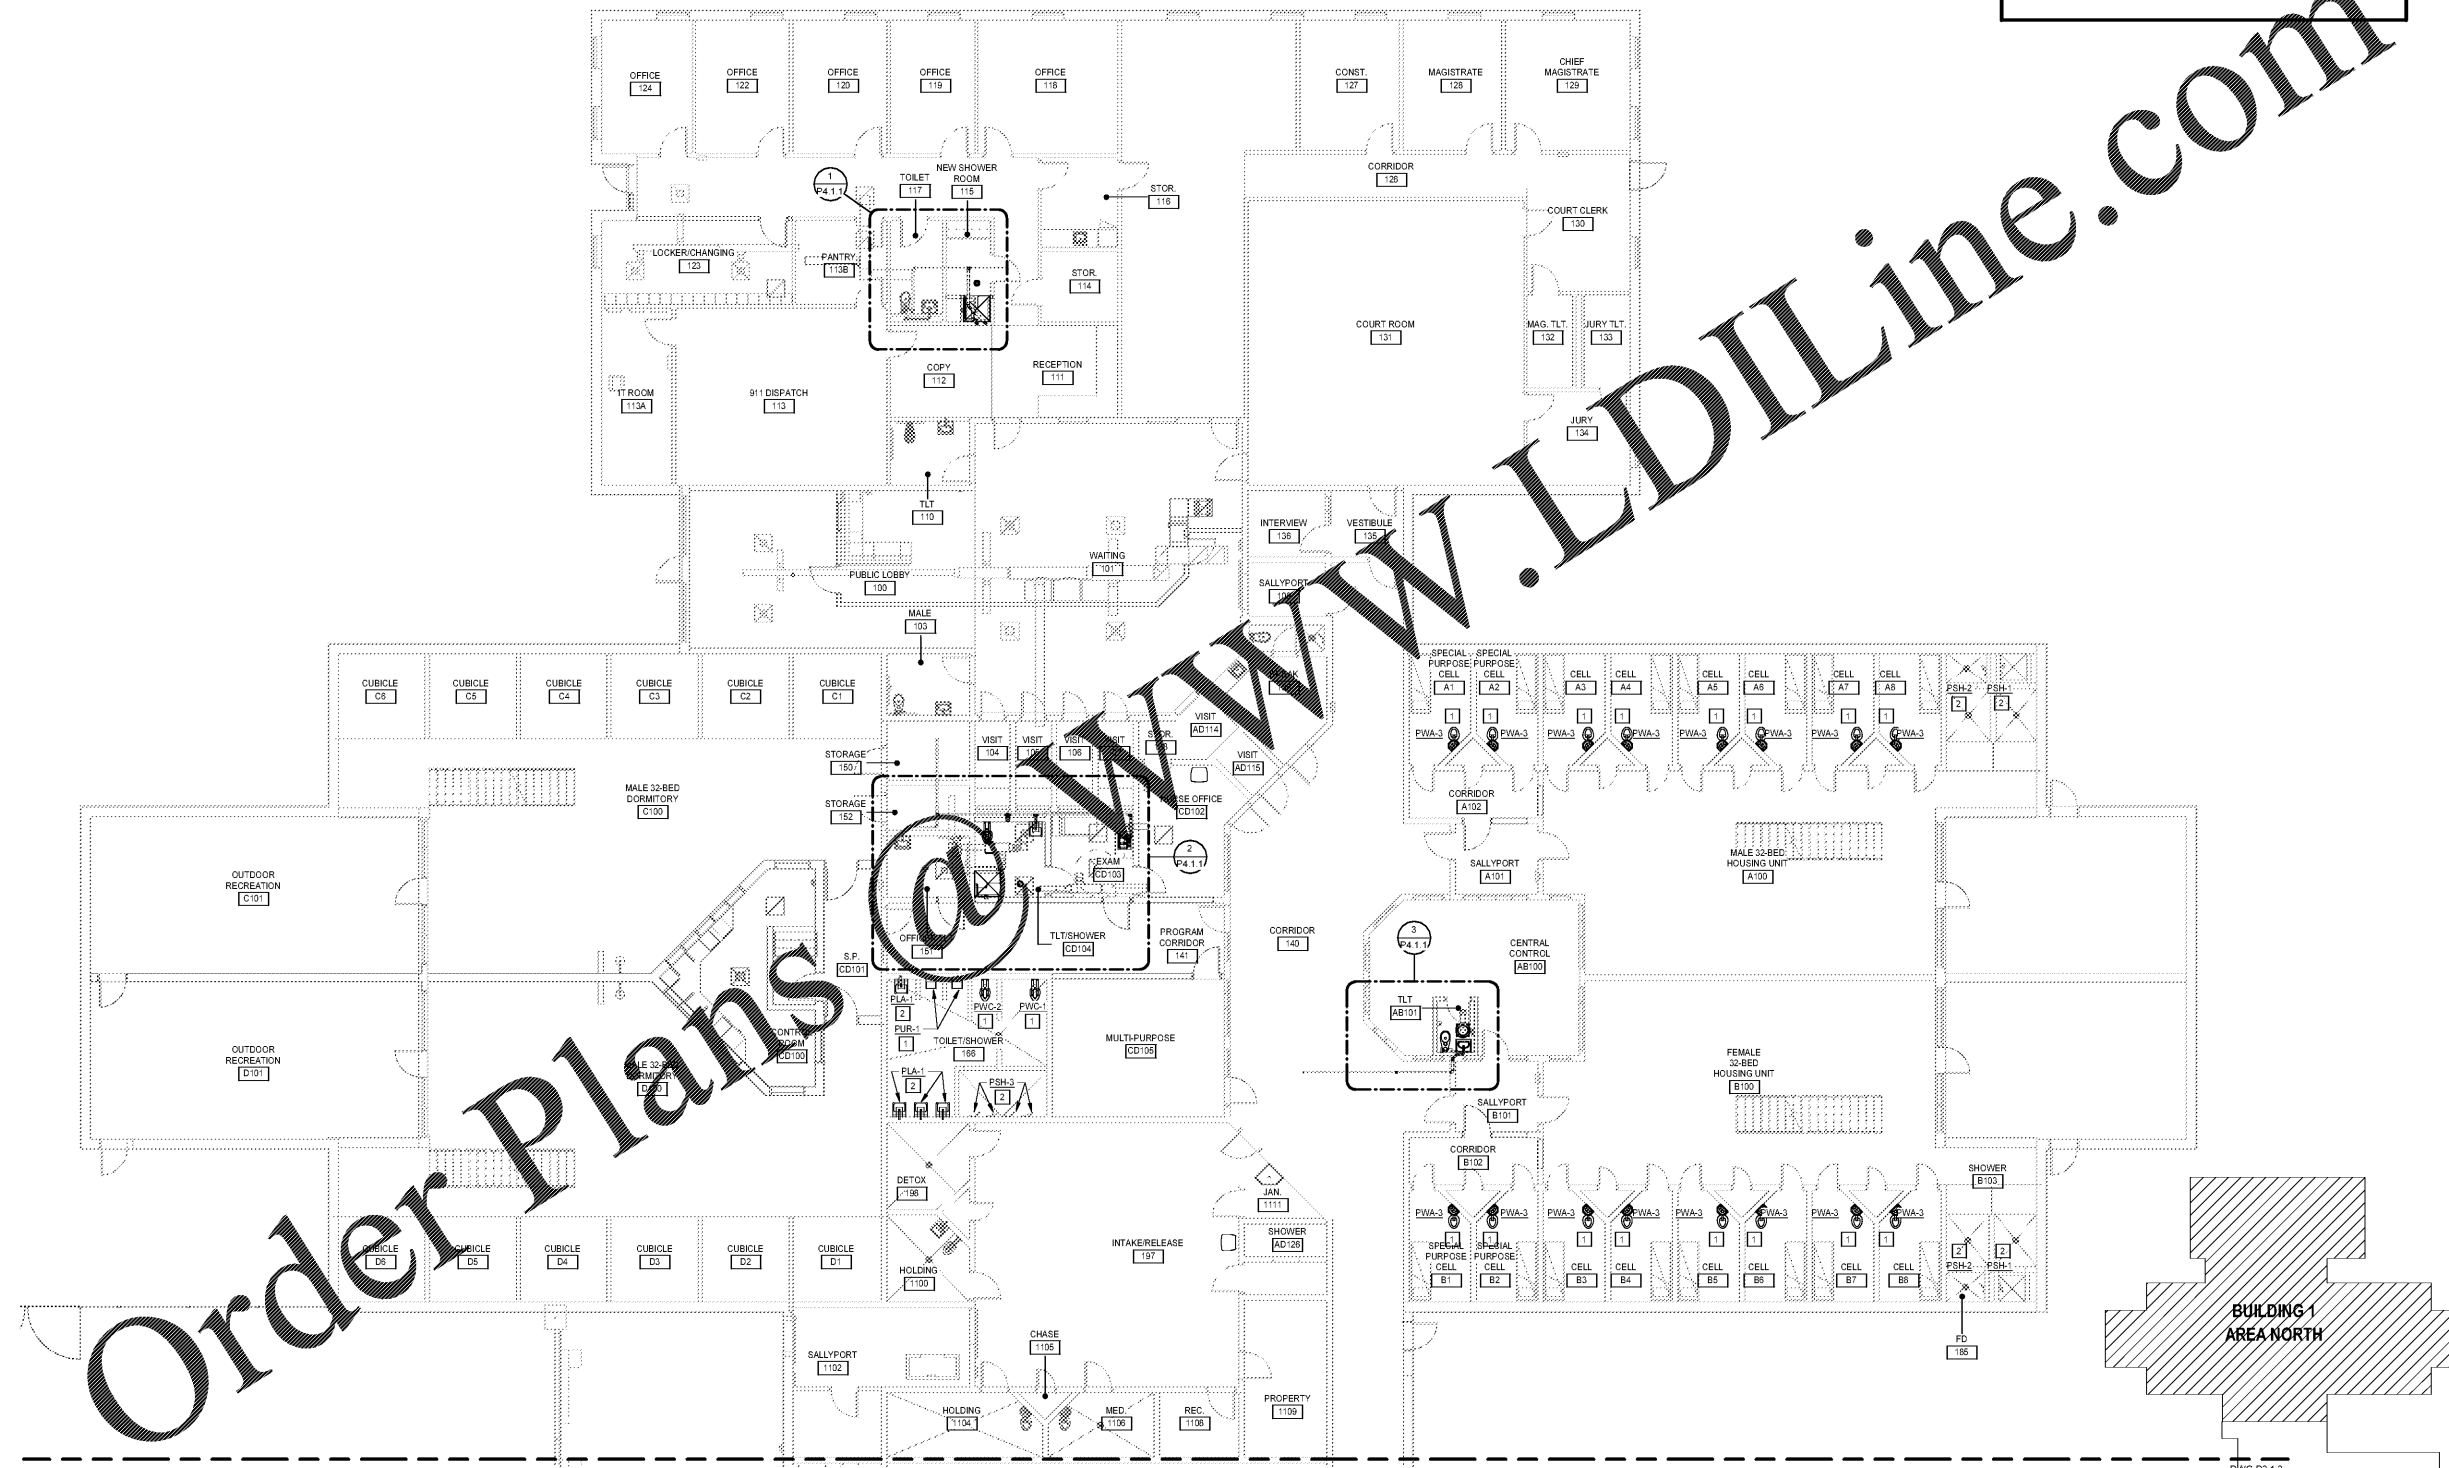

**FIRST FLOOR PLAN - SANITARY - AREA NORTH**  
 1/8" = 1'-0"

KEY PLAN

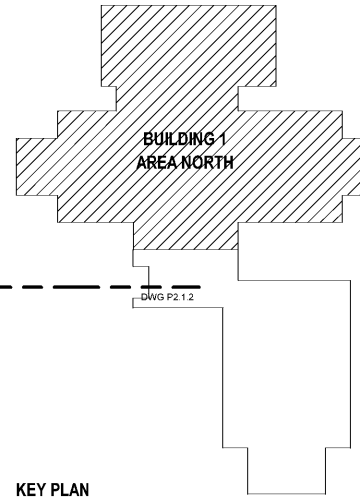

Order Plans @ WWW.LDILine.com

MOSELEYARCHITECTS

1320 MAIN STREET, SUITE 300, COLUMBIA, SC 29201  
PHONE (803) 724-1252  
MOSELEYARCHITECTS.COM



**MARION COUNTY LEC**

591492  
MARION COUNTY  
2715 EAST HWY 76, MULLINS, SC 29574

PROJECT NO.	DATE	REVISIONS
591492	OCTOBER 30, 2020	

FIRST FLOOR  
SANITARY PLAN -  
AREA NORTH

P2.1.1