


10/30/2020 9:45:16 AM

J  
H  
G  
F  
E  
D  
C  
B  
A

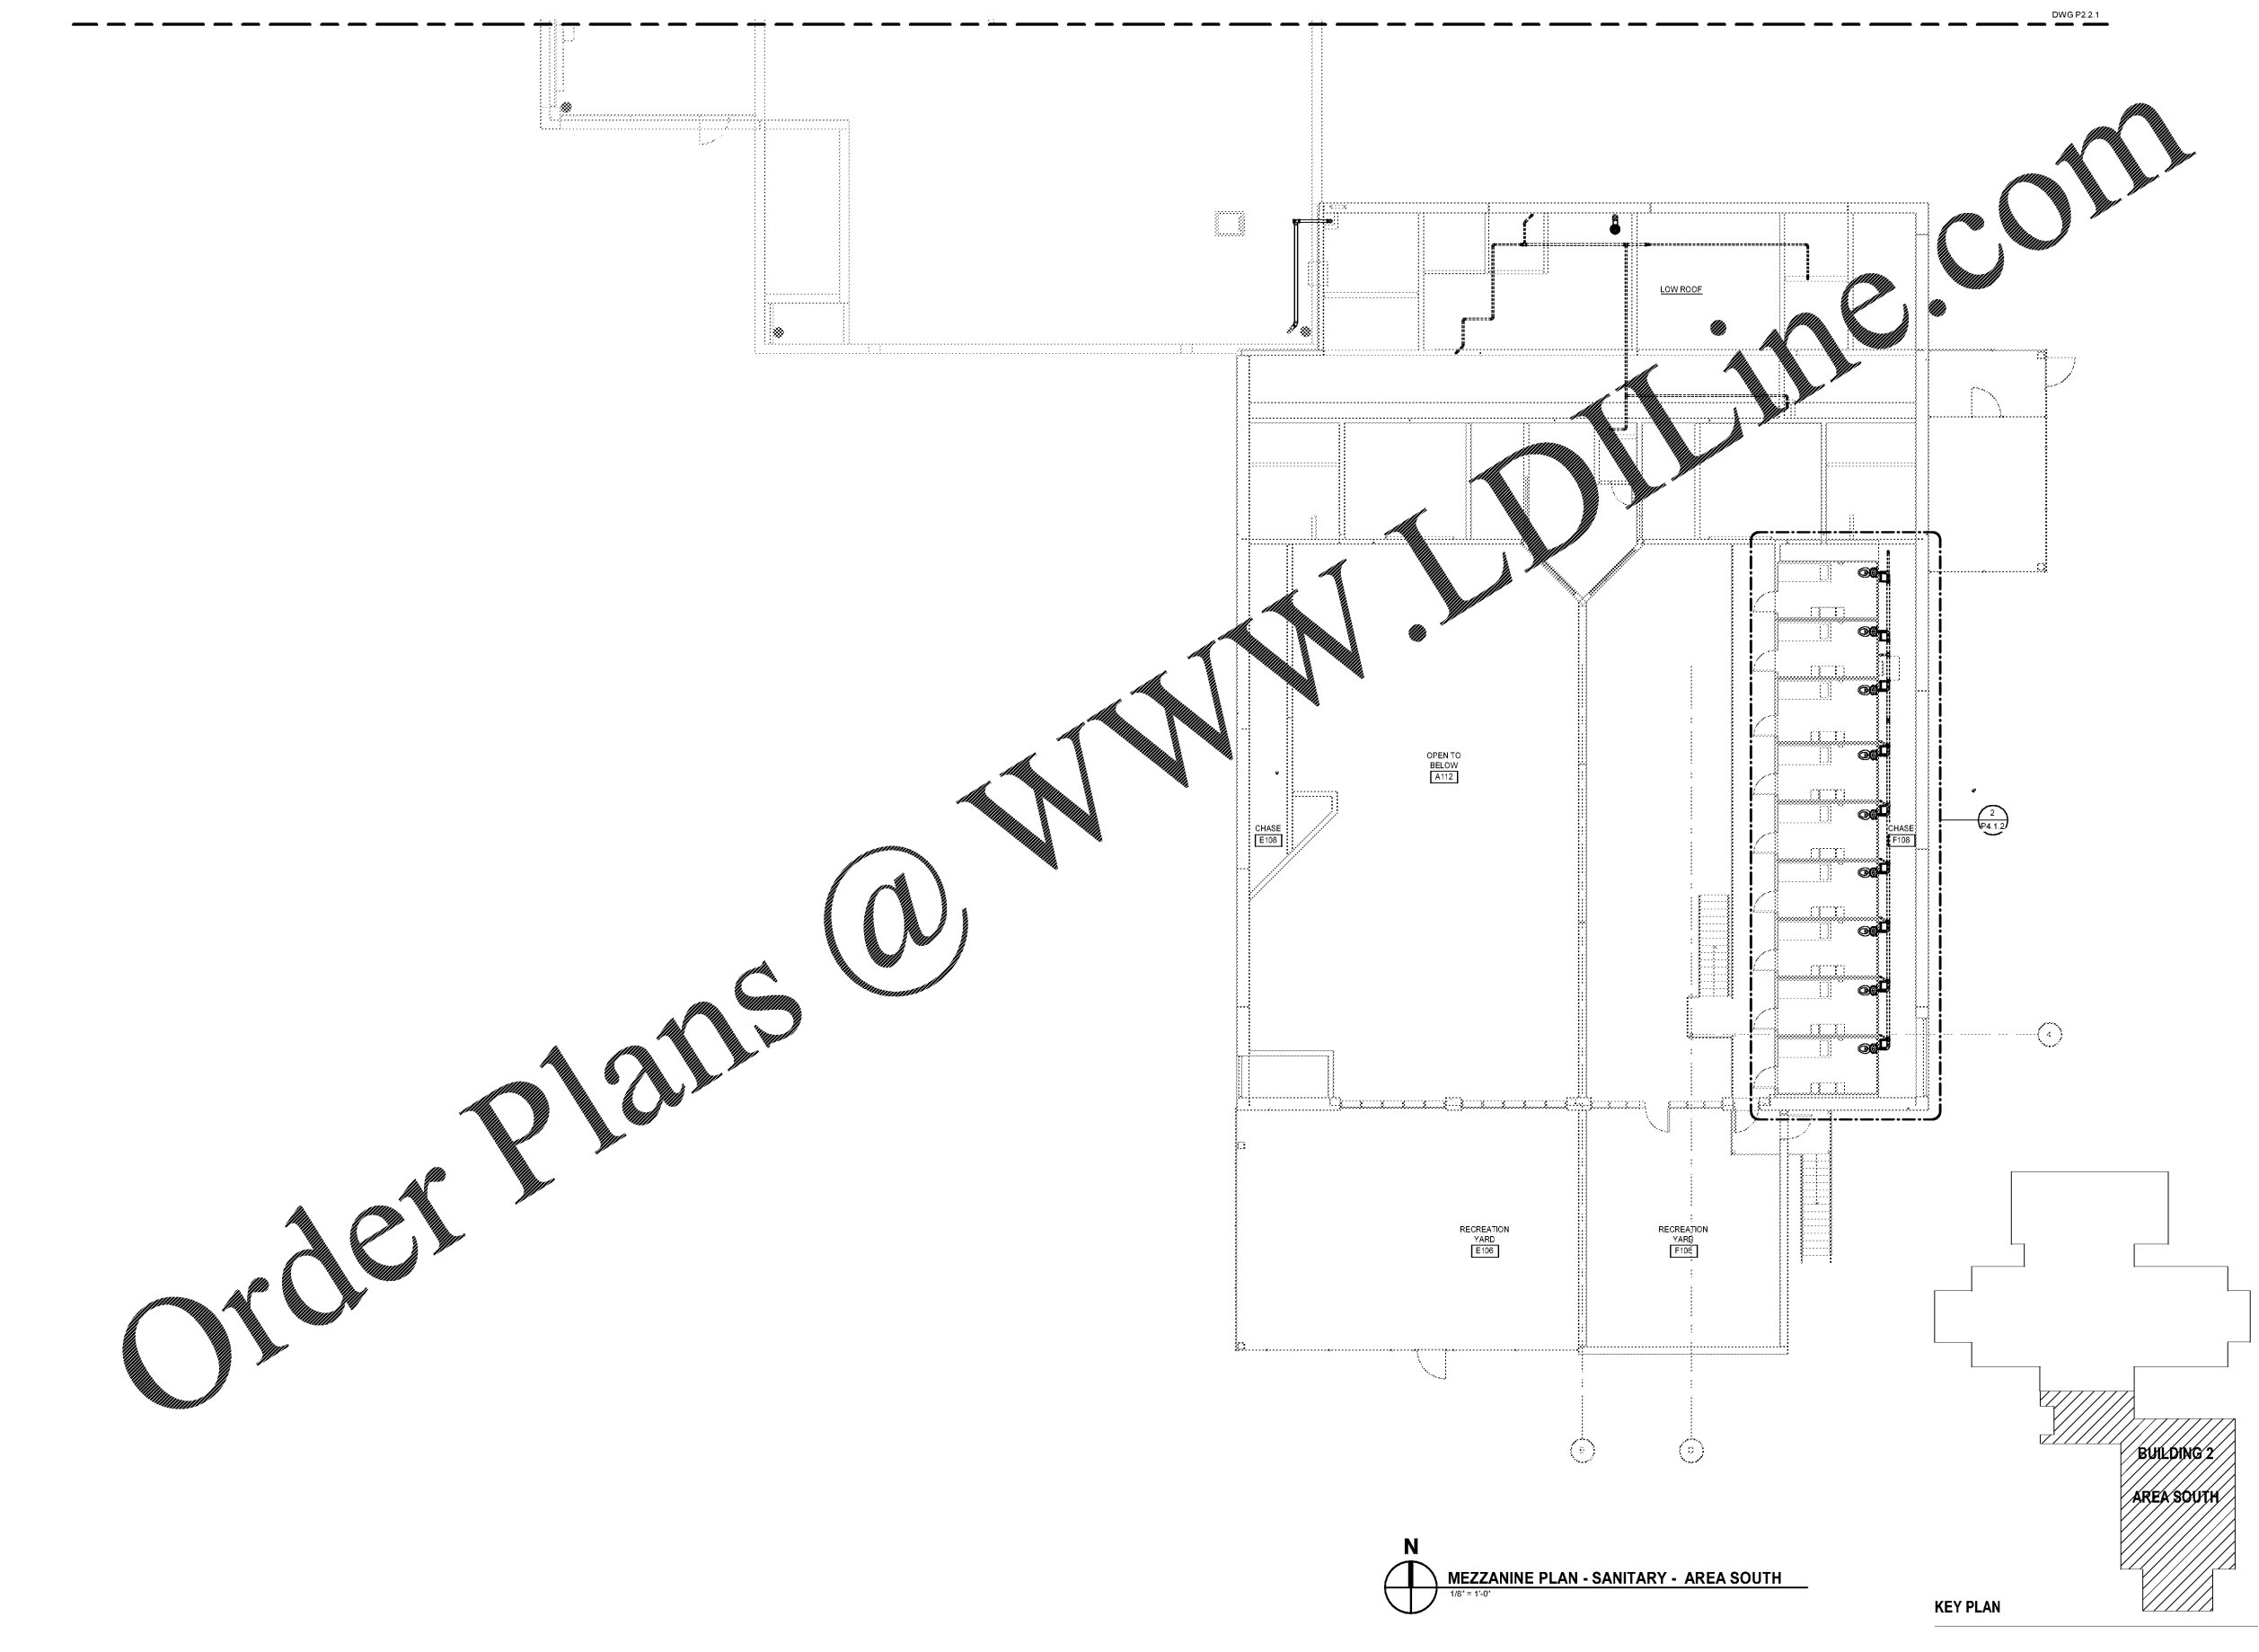

DWG P2.2.1

Order Plans @ [www.LDILine.com](http://www.LDILine.com)

N  
MEZZANINE PLAN - SANITARY - AREA SOUTH  
1/8" = 1'-0"

KEY PLAN

MOSELEYARCHITECTS

1320 MAIN STREET, SUITE 300, COLUMBIA, SC 29201  
PHONE (803) 724-1252  
MOSELEYARCHITECTS.COM



MARION COUNTY LEC

591492  
MARION COUNTY  
2715 EAST HWY 76, MULLINS, SC 29574

PROJECT NO:	591492
DATE:	OCTOBER 30, 2020
REVISIONS:	
DATE:	
DESCRIPTION:	

MEZZANINE SANITARY  
PLAN - AREA SOUTH

P2.2.2