


10/30/2020 9:46:20 AM

J  
H  
G  
F  
E  
D  
C  
B  
A

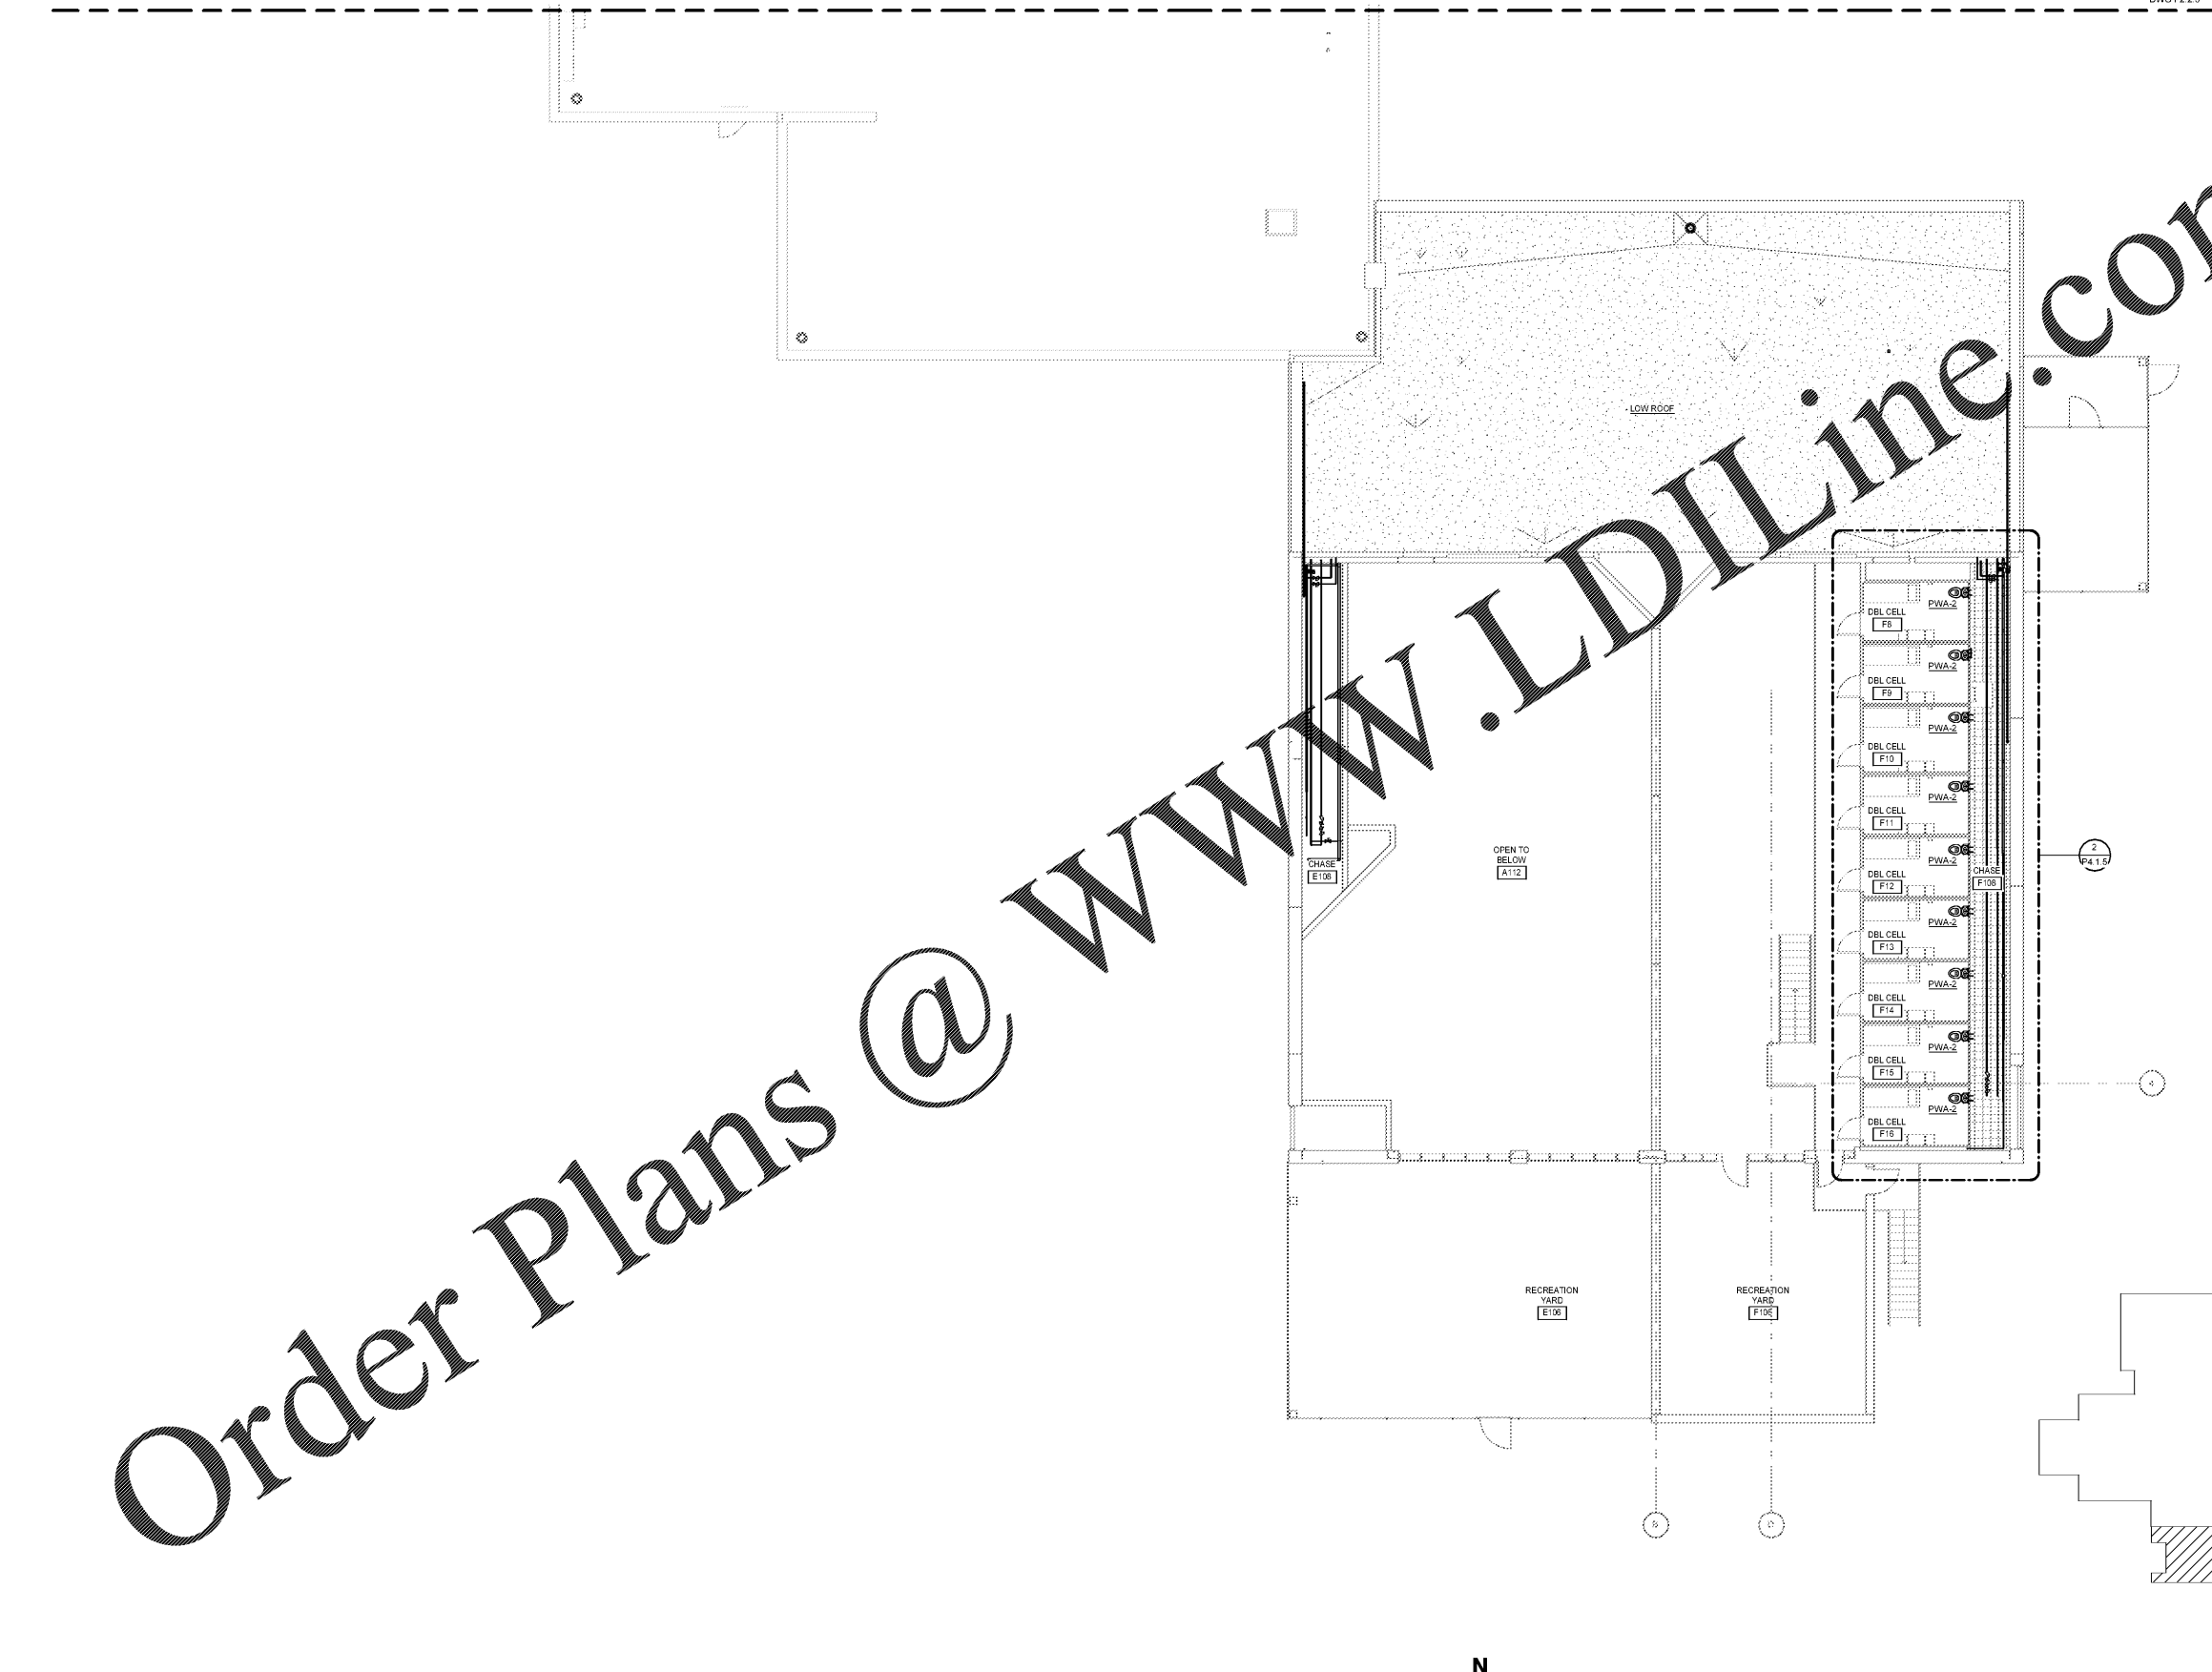


DWG P2.2.3

Order Plans @ [www.LDILine.com](http://www.LDILine.com)

**MEZZANINE PLAN - DOMESTIC - AREA SOUTH**  
1/8" = 1'-0"

KEY PLAN

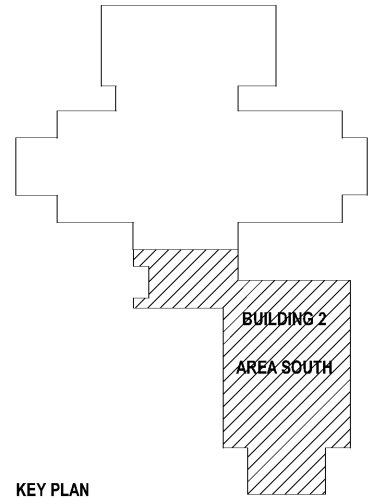

PROJECT NO:	591492
DATE:	OCTOBER 30, 2020
REVISIONS	
DATE	DESCRIPTION

**MARION COUNTY LEC**  
 591492  
 MARION COUNTY  
 2715 EAST HWY 76, MULLINS, SC 29574

MEZZANINE DOMESTIC  
 PLAN - AREA SOUTH

**P2.2.4**



**MOSELEYARCHITECTS**

1320 MAIN STREET, SUITE 300, COLUMBIA, SC 29201  
 PHONE (803) 724-1252  
 MOSELEYARCHITECTS.COM