



10/30/2020 9:46:23 AM

J
H
G
F
E
D
C
B
A

Order Plans @ www.LDILine.com

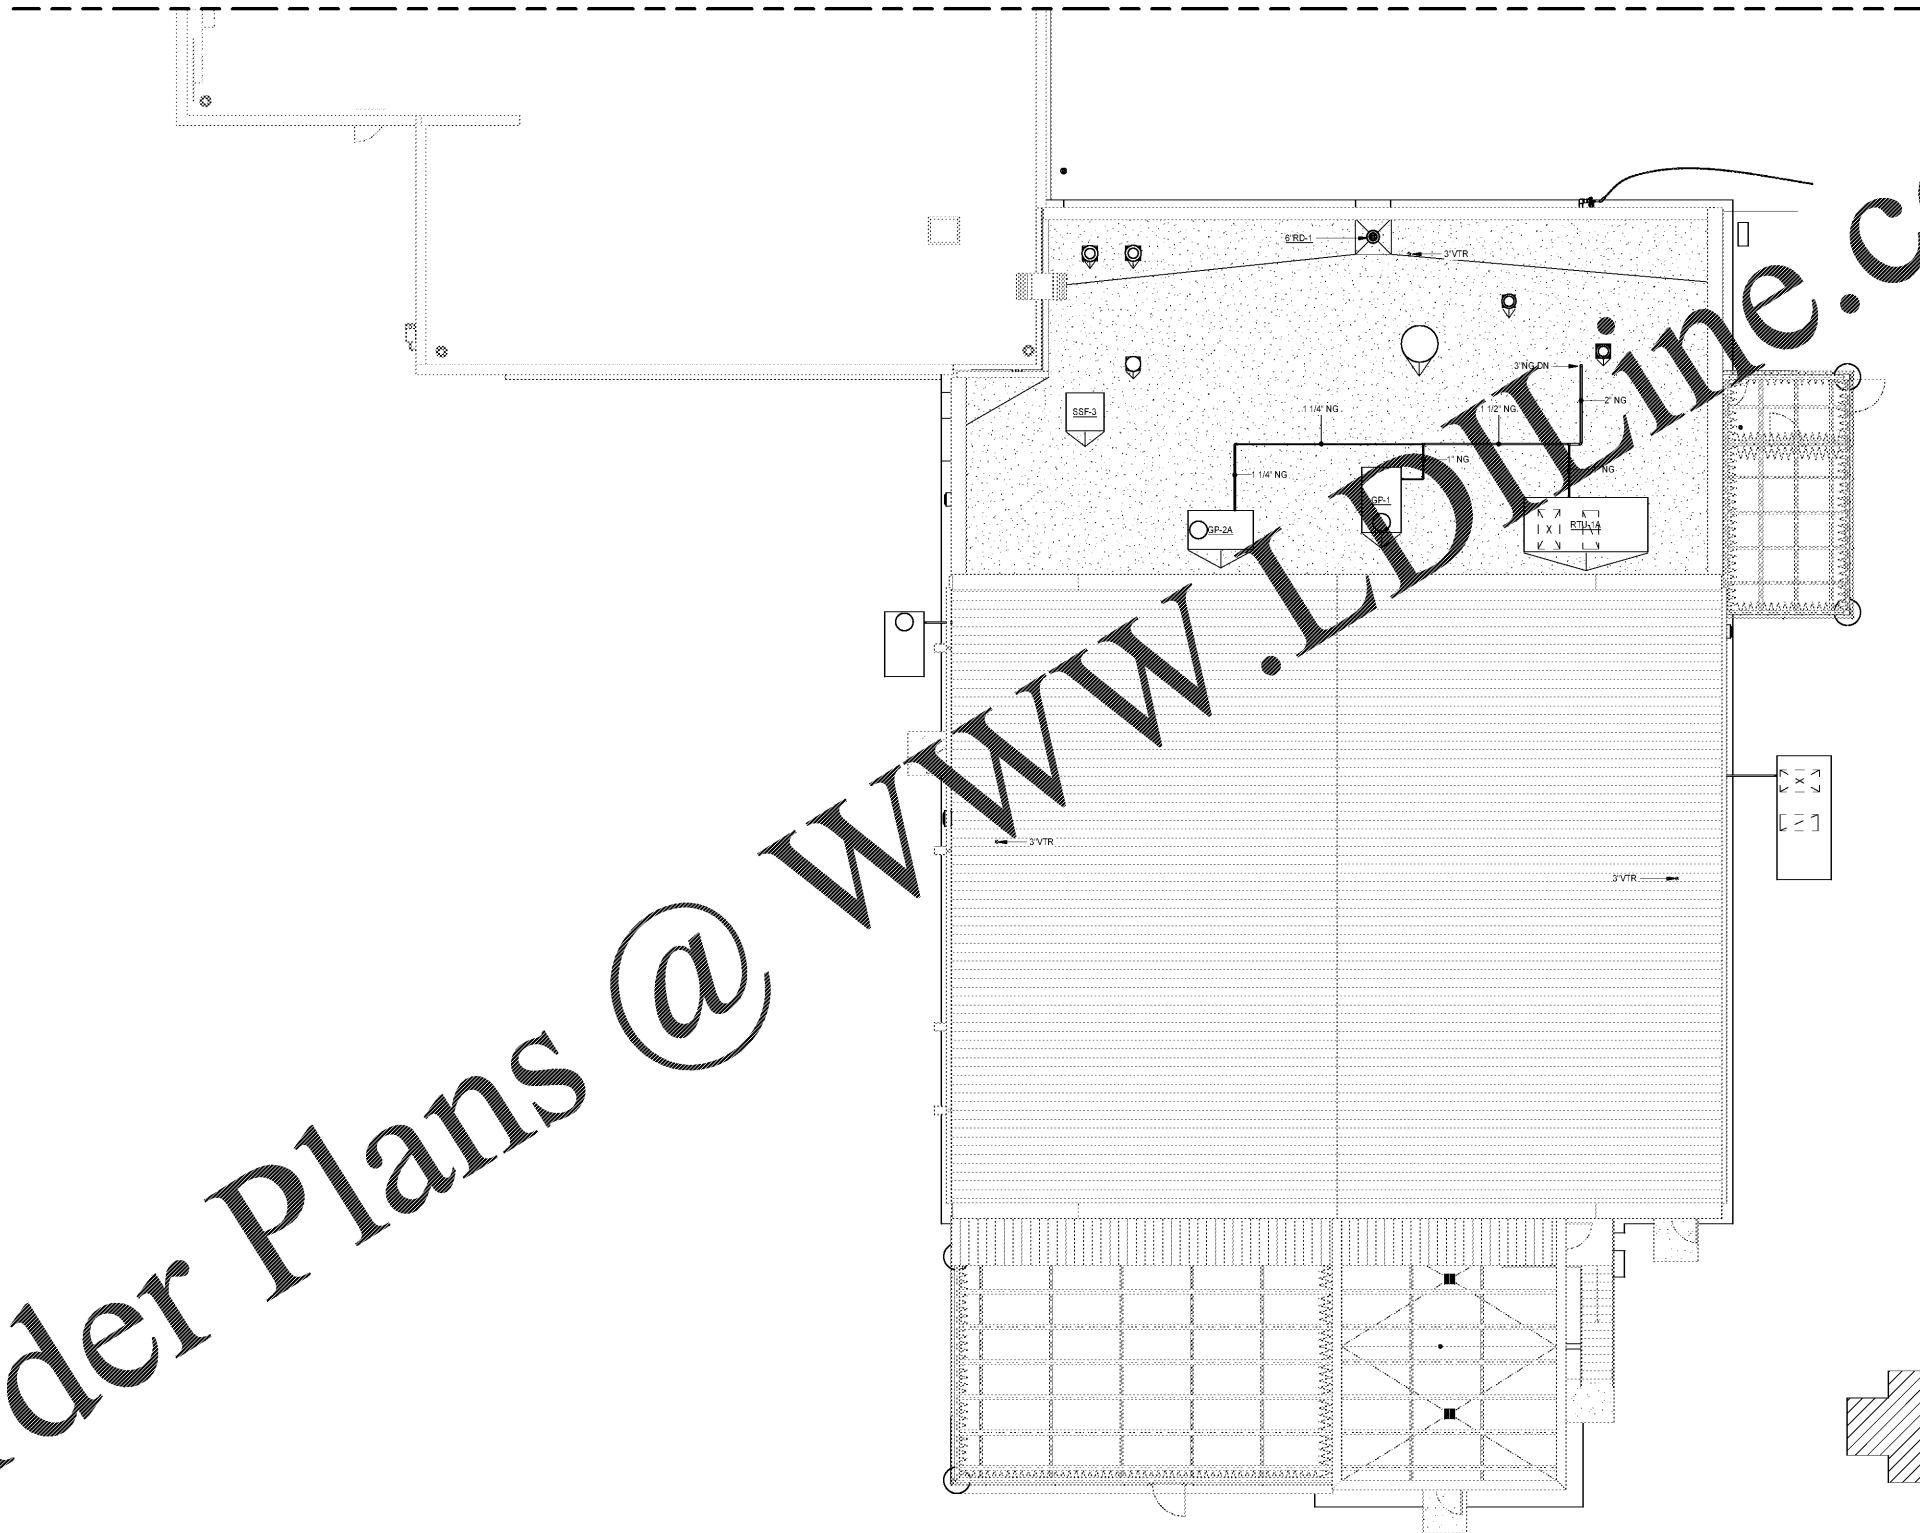

N
ROOF PLAN - PLUMBING
1/8\"/>

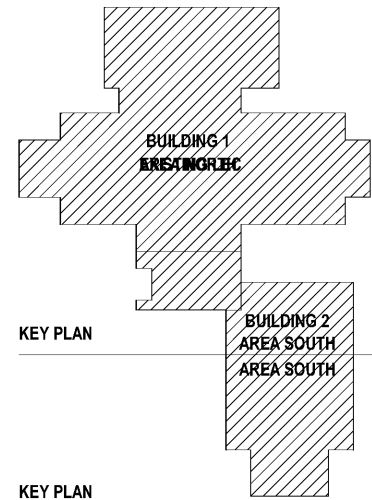

KEY PLAN

KEY PLAN

MOSELEYARCHITECTS



1320 MAIN STREET, SUITE 300, COLUMBIA, SC 29201
PHONE (803) 724-1252
MOSELEYARCHITECTS.COM

MARION COUNTY LEC

591492
MARION COUNTY
2715 EAST HWY 76, MULLINS, SC 29574

PROJECT NO.	591492
DATE	OCTOBER 30, 2020
REVISIONS	
DATE	DESCRIPTION

ROOF PLAN

P2.3.1