


FIRE PROTECTION KEYNOTES
 APPLIES TO THIS SHEET
 REPRESENTED BY [Symbol]

1. ADD/RELOCATE FIRE SPRINKLERS PER DEMOLITION WORK WITHIN THIS OUTLINED AREA.
2. FIRE SPRINKLERS IN THIS OUTLINED AREA TO MATCH EXISTING THROUGHOUT EXISTING BUILDING.
3. NO SPRINKLER WORK REQUIRED IN THIS AREA.

MOSELEYARCHITECTS


1320 MAIN STREET, SUITE 300, COLUMBIA, SC 29201
 PHONE (803) 724-1252
 MOSELEYARCHITECTS.COM

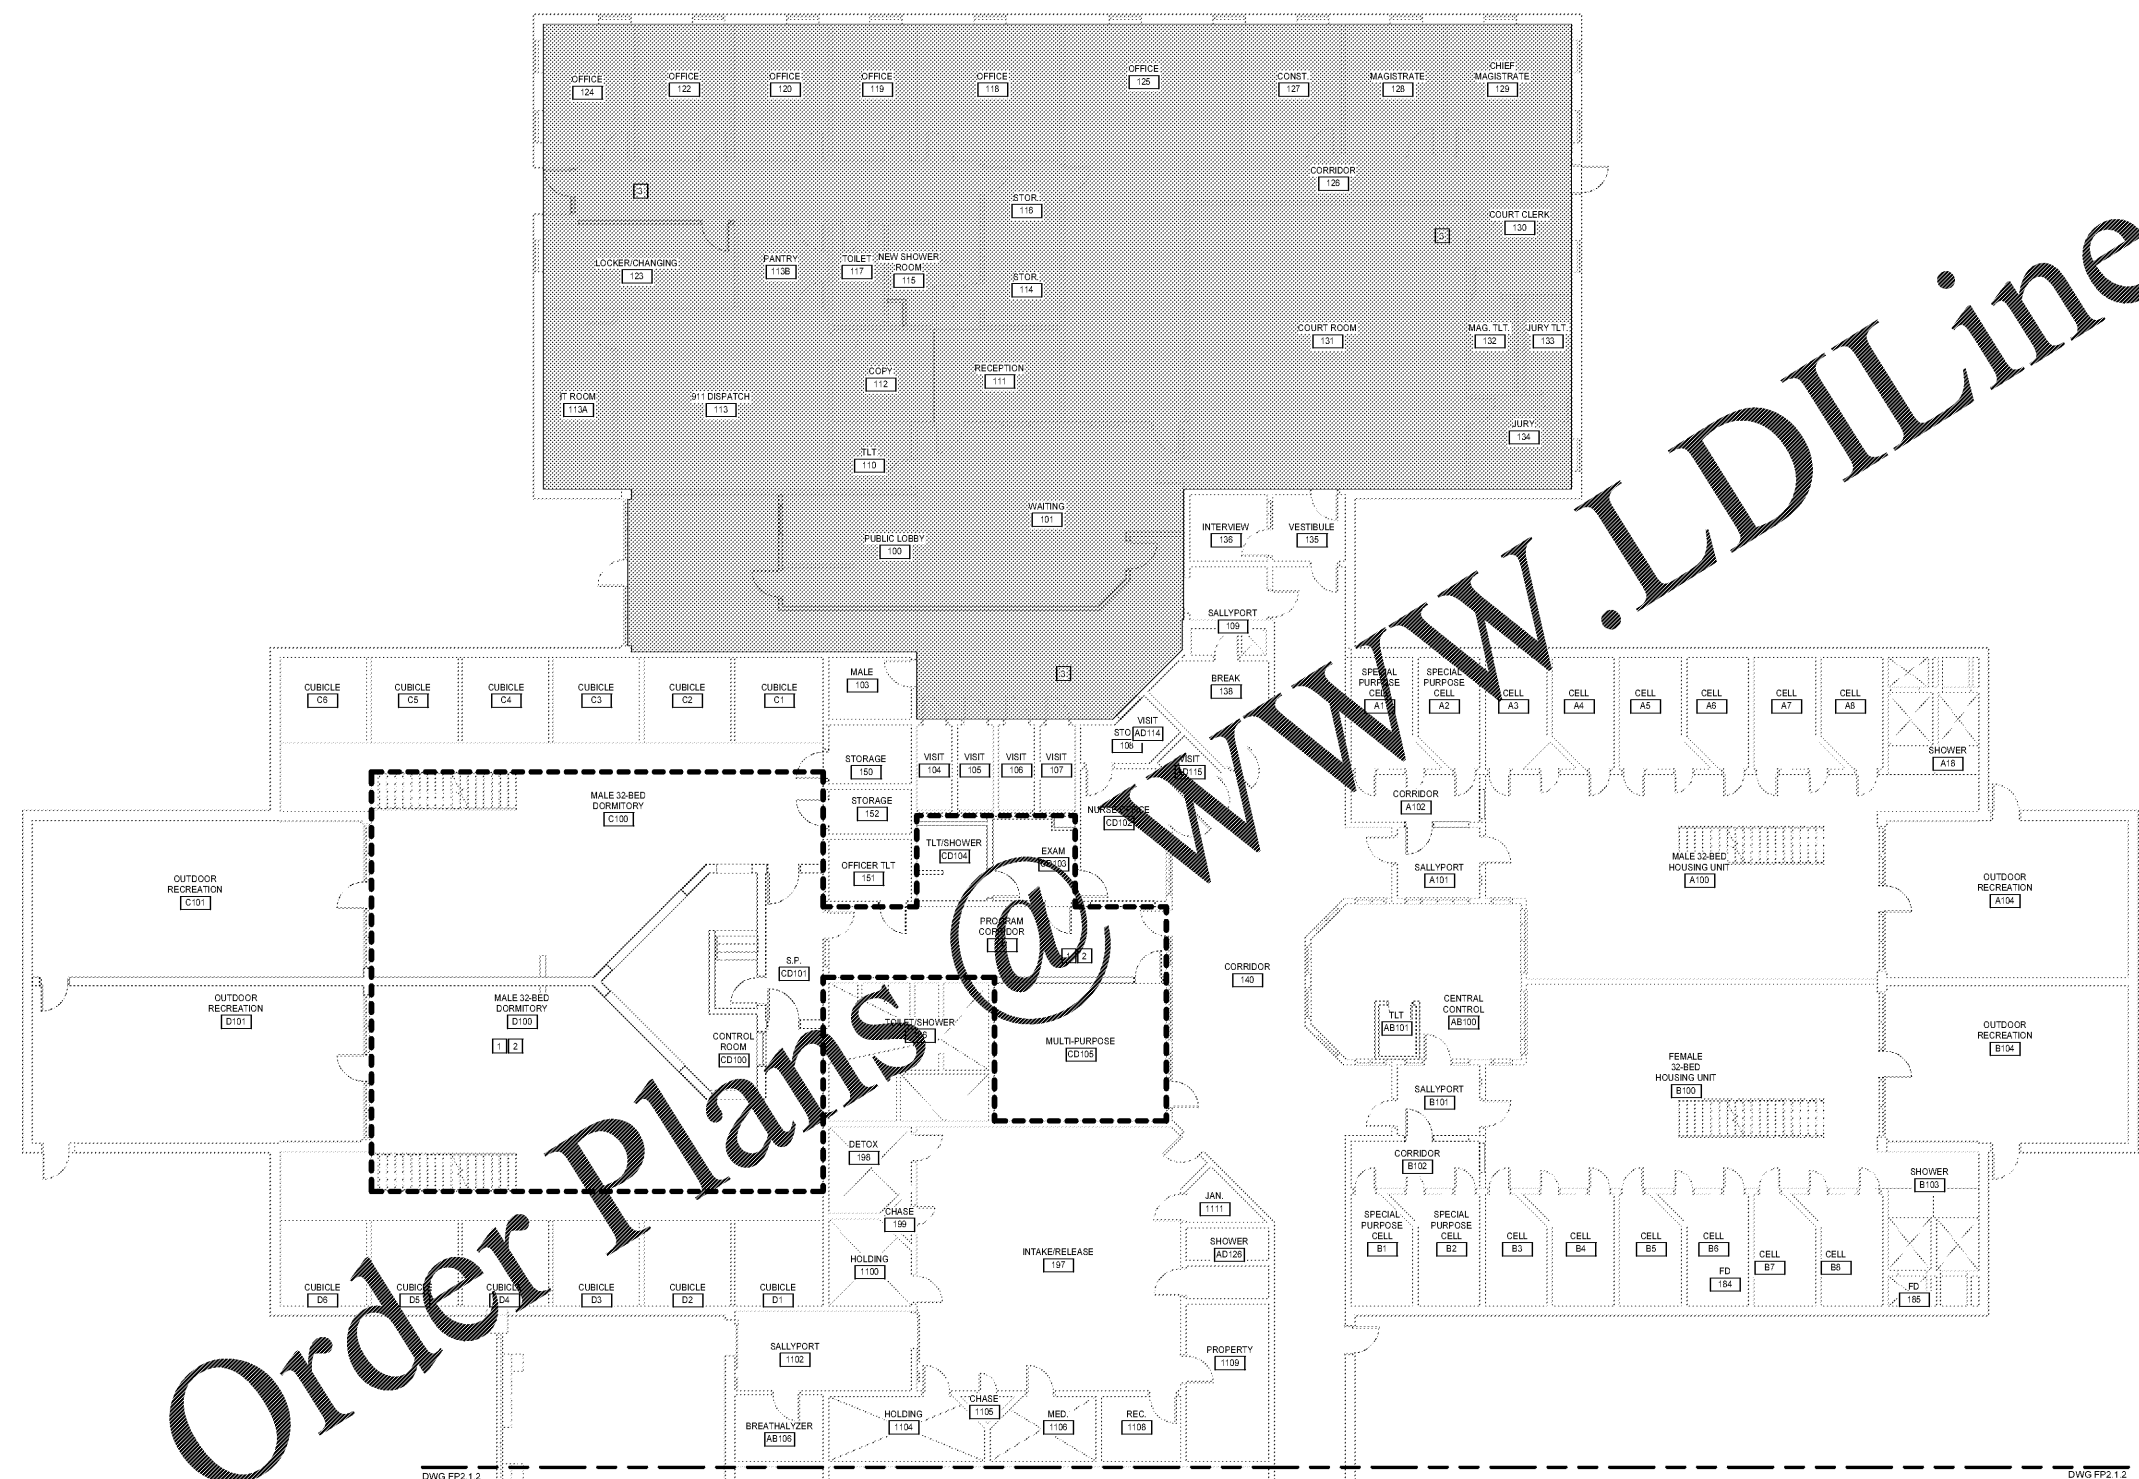

WWW.LDILine.com

Order Plans @

FIRST FLOOR FIRE PROTECTION PLAN - NORTH
 1/8" = 1'-0"

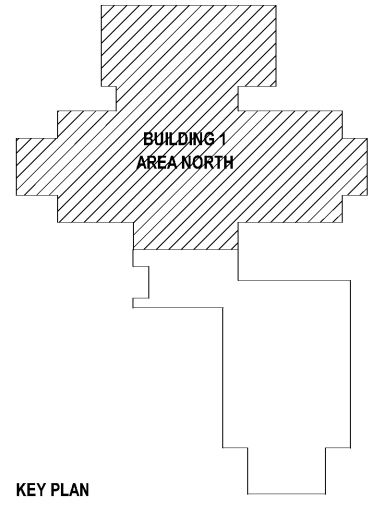

MARION COUNTY LEC

591492
 MARION COUNTY
 2715 EAST HWY 76, MULLINS, SC 29574

DATE	REVISIONS
10/30/2020	591492

FIRST FLOOR FIRE PROTECTION PLAN - NORTH

FP2.1.1

10/30/2020 9:47:32 AM